



**APPENDIX A1**  
**FIGURE A-1-01: PROPOSED ACCESS ROUTES**

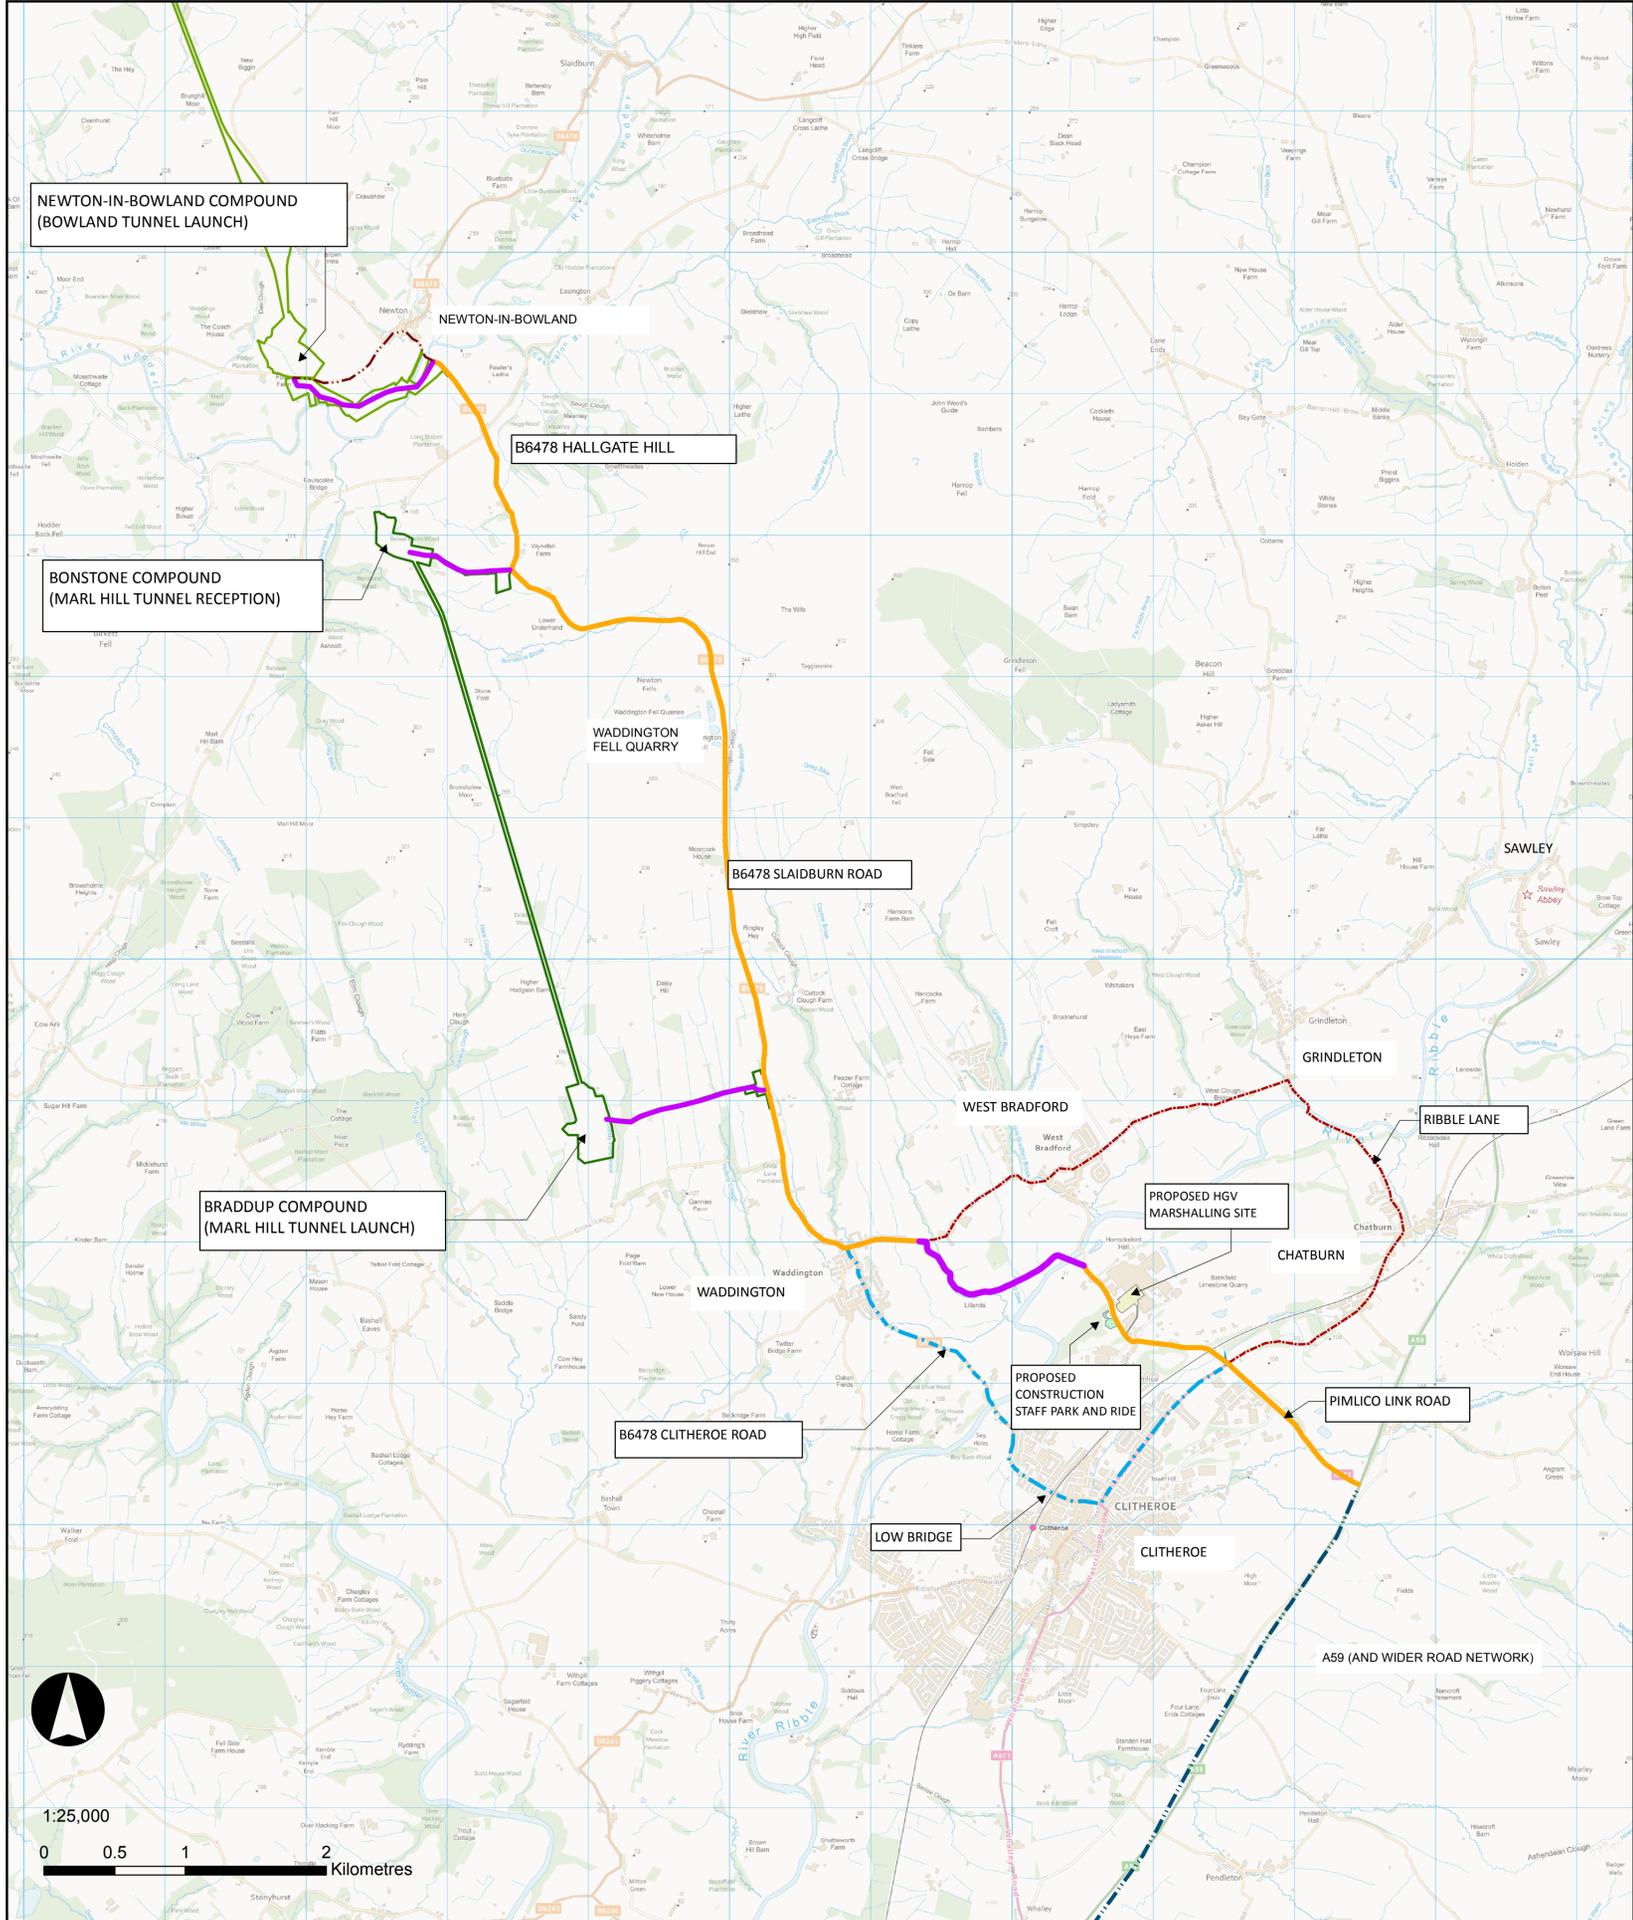

**PROPOSED ACCESS ROUTE LINKING THE M6 MOTORWAY NETWORK TO CLITHEROE**

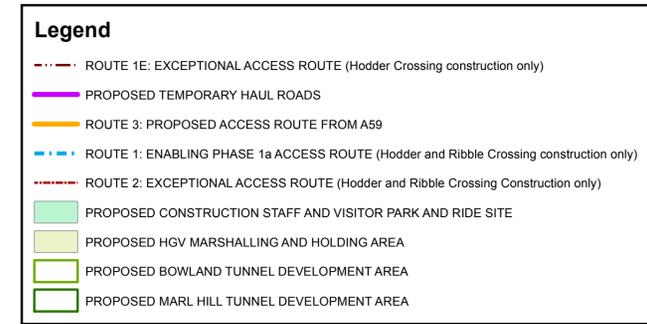

**PROPOSED ACCESS ROUTES LINKING CLITHEROE TO PROPOSED CONSTRUCTION COMPOUNDS**

The position of the underground apparatus shown on this plan is approximate only and is given in accordance with the best information currently available. United Utilities Water will not accept liability for any loss or damage caused by the actual position being different from those shown. Crown copyright and database rights 2017 Ordnance Survey 10002432.