




# Rockhaven, Ribchester Road, Clayton le Dale

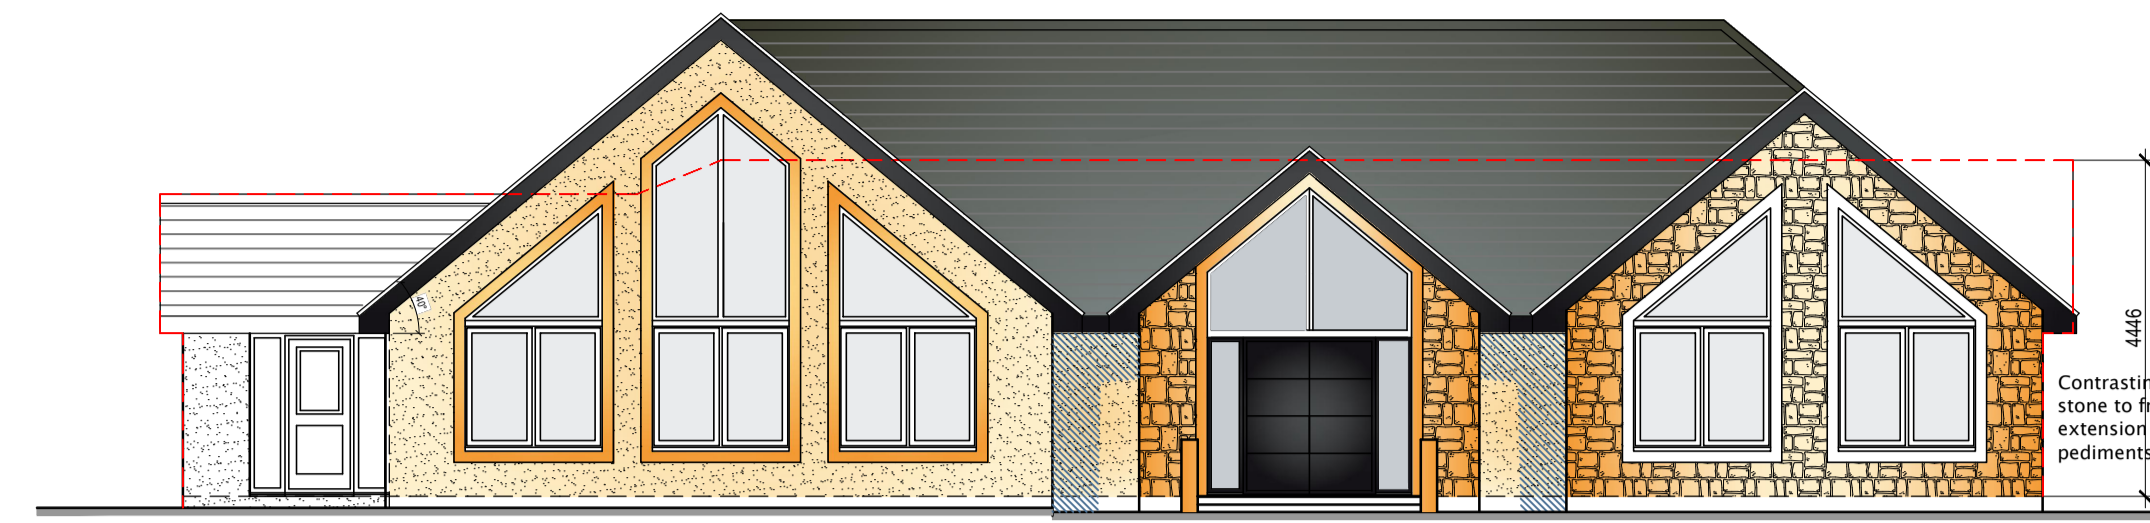

Proposed Front Elevation - facing Oaks Brow/Ribchester Road

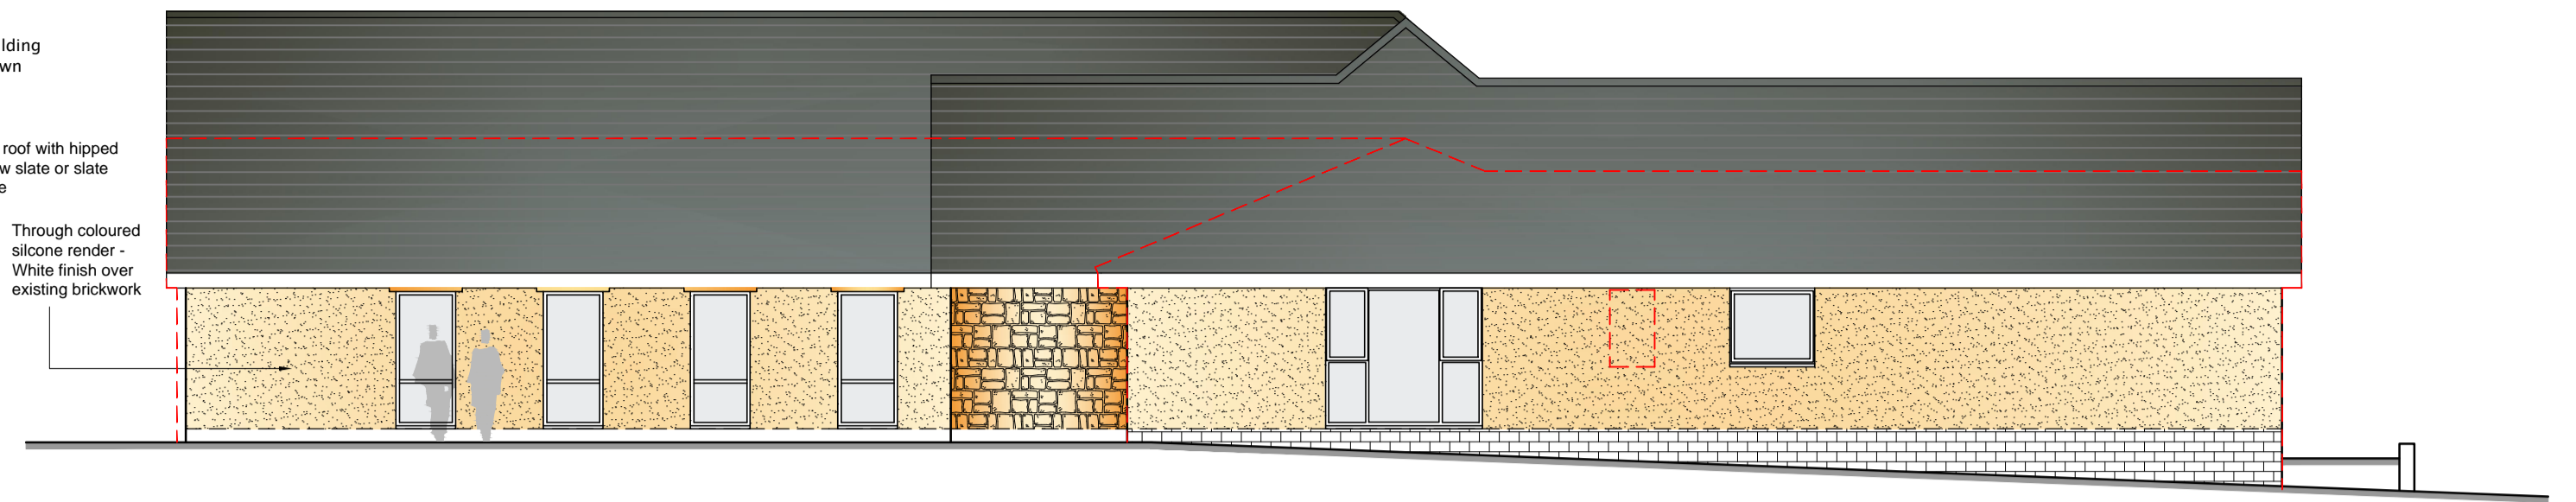


Proposed Side Elevation - facing Bromiley

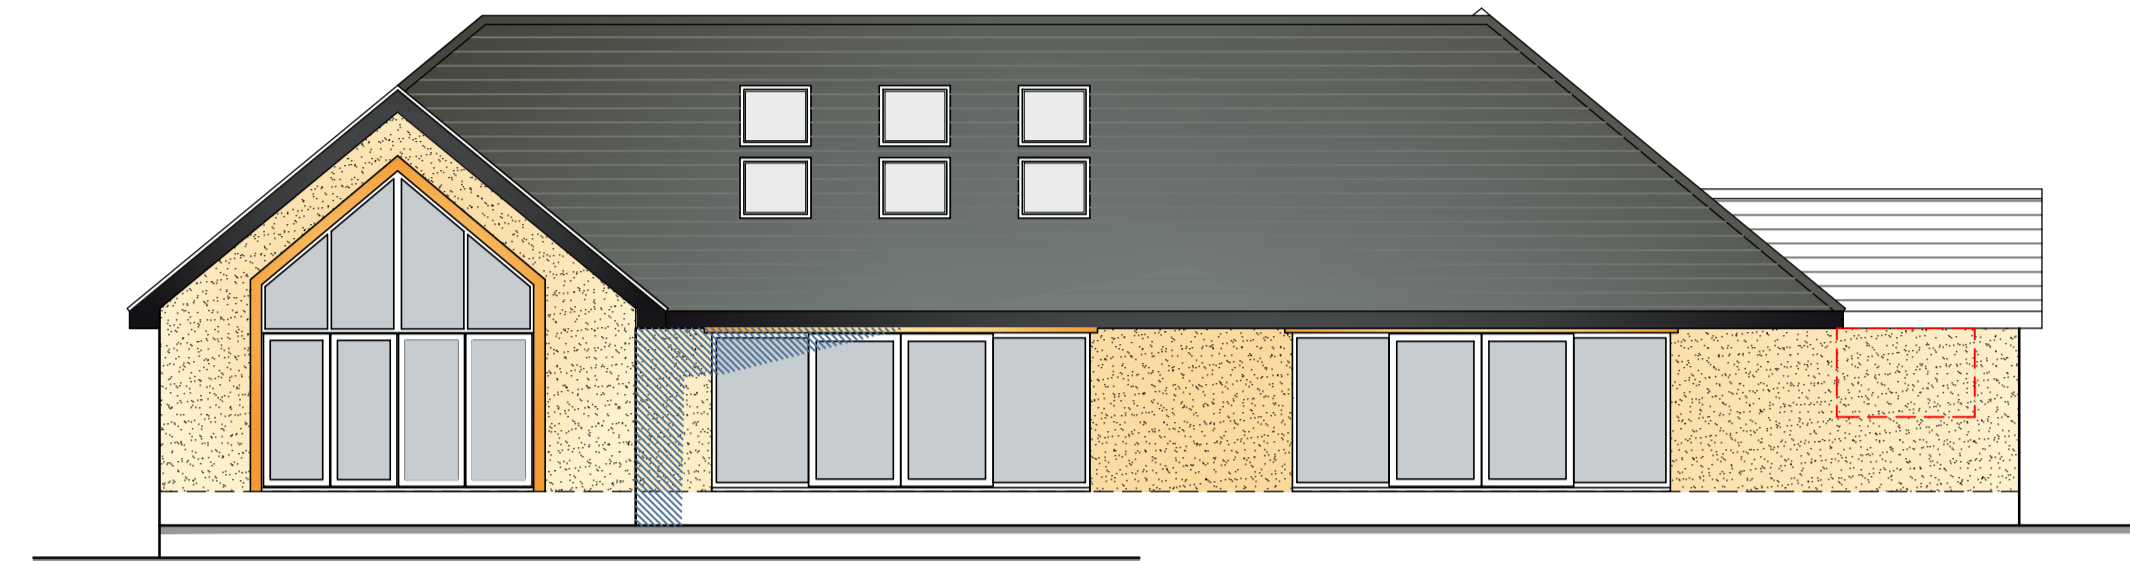


Proposed Rear Elevation



Proposed Side Elevation - facing Ekuuse

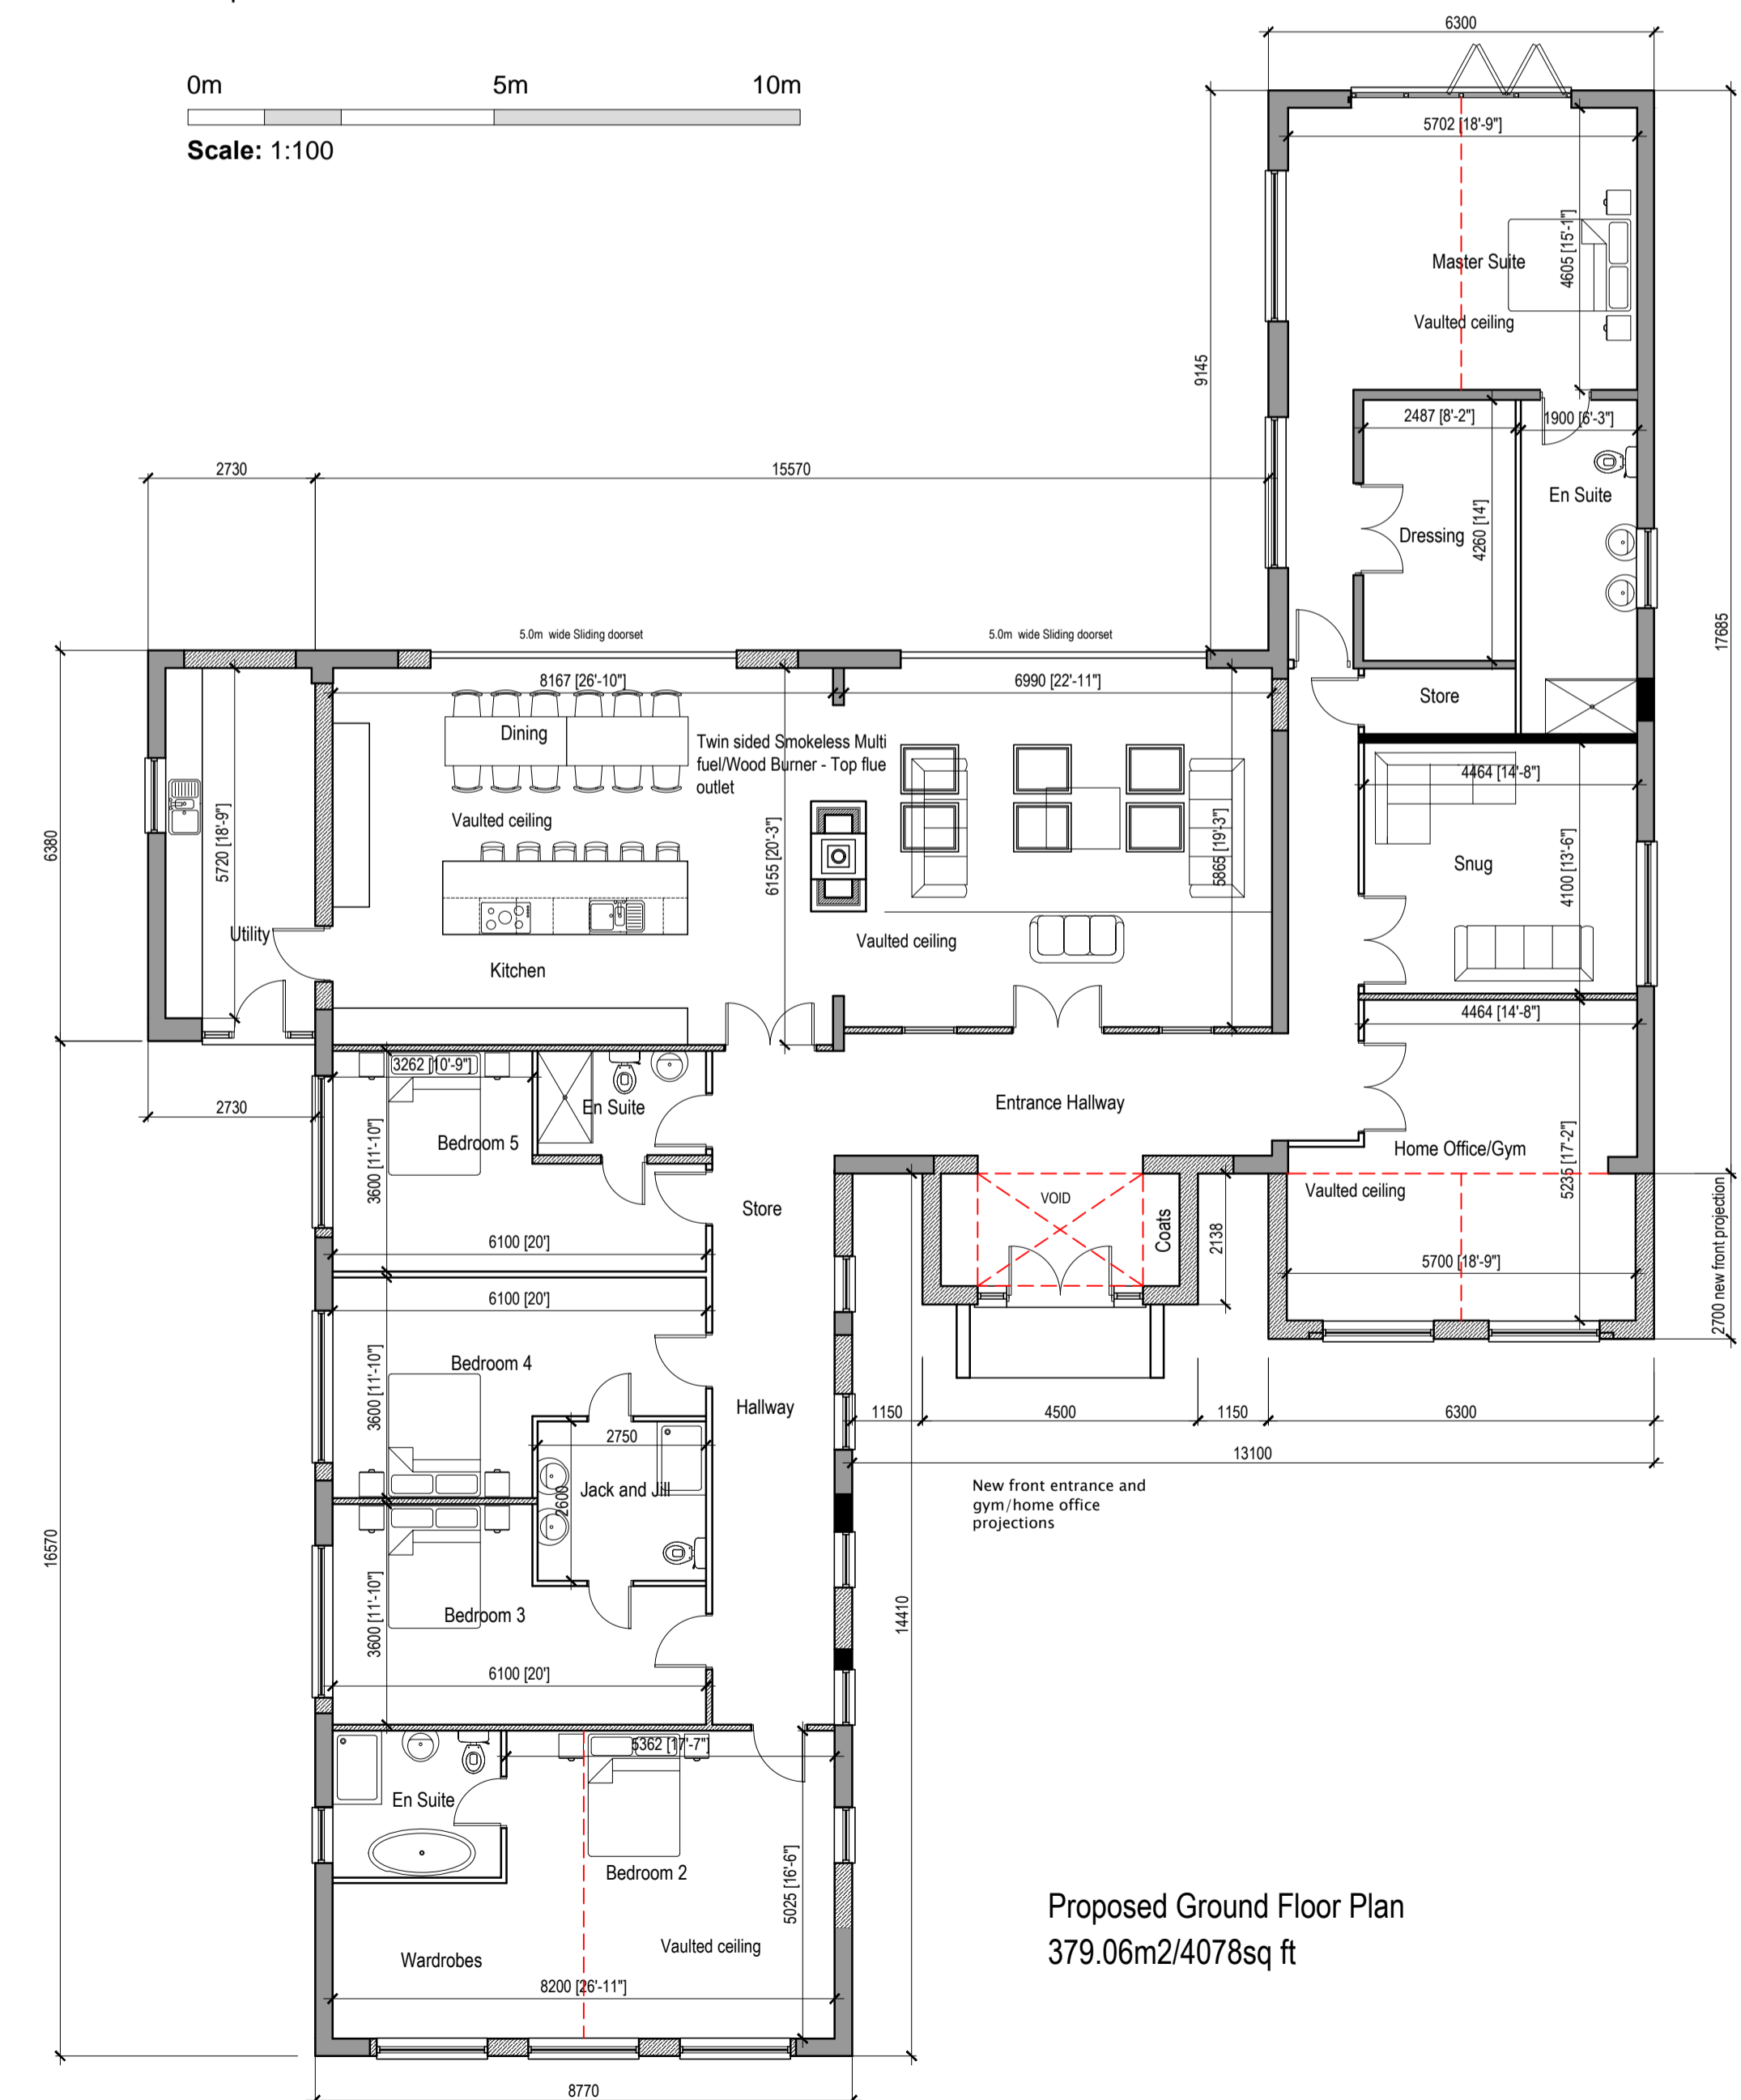

Proposed Ground Floor Plan  
379.06m<sup>2</sup>/4078sq ft

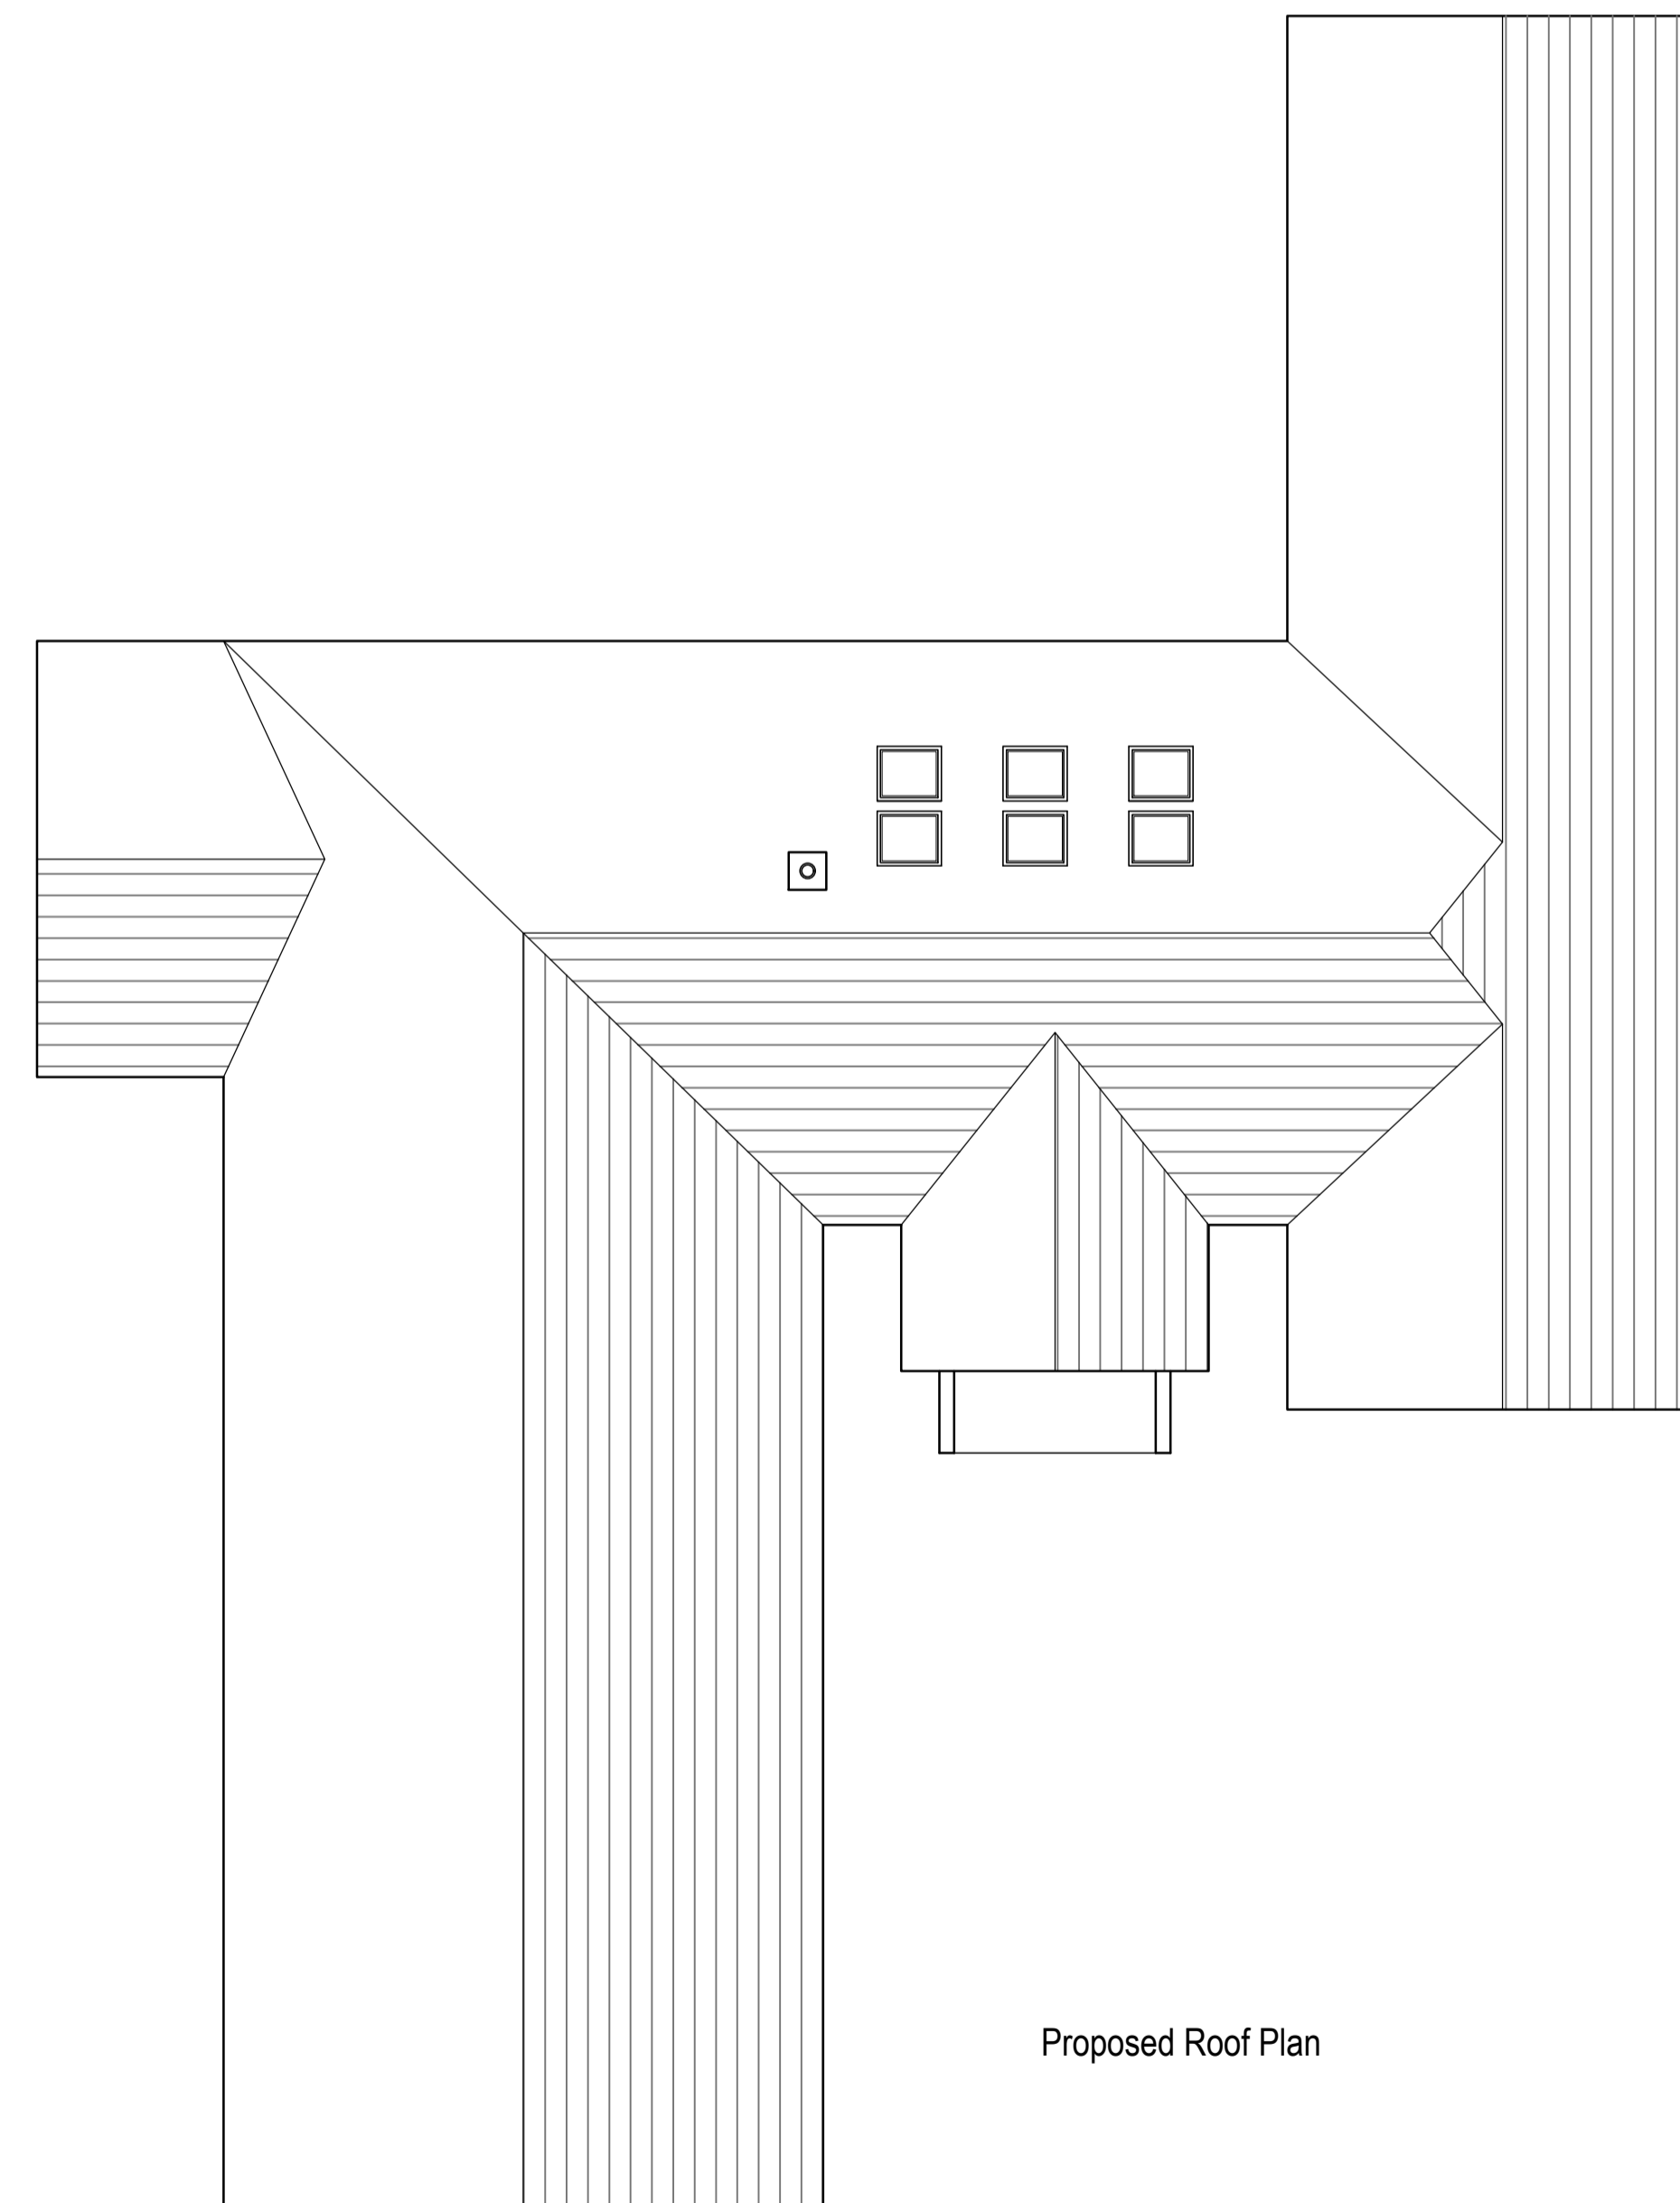

Proposed Roof Plan

Rev E - Extensions reduced in size. Upper roof adjustments. MDB Sept 2020

**bpd Architecture**  
 CIAT Registered practice  
 Sitchstone, Brown House Lane, Higher Wheelton,  
 Chorley, Lancashire PR6 8HR  
 Tel: 01257 220510  
 web: www.betterplan.co.uk  
 email: info@betterplan.co.uk

 Chartered Institute of  
 Architectural Technologists  
 Registered Practice

Project  
**Rockhaven, Ribchester Road,  
 Clayton le Dale, BB1 9EG**

Title  
**Alterations and extensions  
 to a detached bungalow - PROPOSED**

Scale @ A1 1:100	Date Dec 2019	Ref 936	Drawn MDB
Orig No	<b>936/RHR/PL2</b>		Rev <b>E</b>