


NOTES

1. ALL DIMENSIONS AND LEVELS IN METRES AOD UNLESS NOTED OTHERWISE.
2. READ IN CONJUNCTION WITH THE FOLLOWING:
 - 2.1. 80061155-01-UU-TR4-97-DR-C-20017
 - 2.2. B2707CQ-JAC-XX-DR-C-TR4_WV-1110
3. ALL BOUNDARY FEATURES AFFECTED BY THE WORKS SUCH AS FENCES ARE TO BE REINSTATED. EXISTING ALIGNMENT TO BE MAINTAINED.
4. RETAINING STRUCTURE TO BE SHEET PILE WALL (OR SIMILAR LOW FOOTPRINT SOLUTION) FACED AND CAPPED WITH MATERIALS TO MATCH LOCAL VERNACULAR. TELEGRAPH POSTS TO BE INCORPORATED AS PART OF STRUCTURE VIA KING POSTS (OR SIMILAR)

OS MAP REFERENCE

SD7044/7144

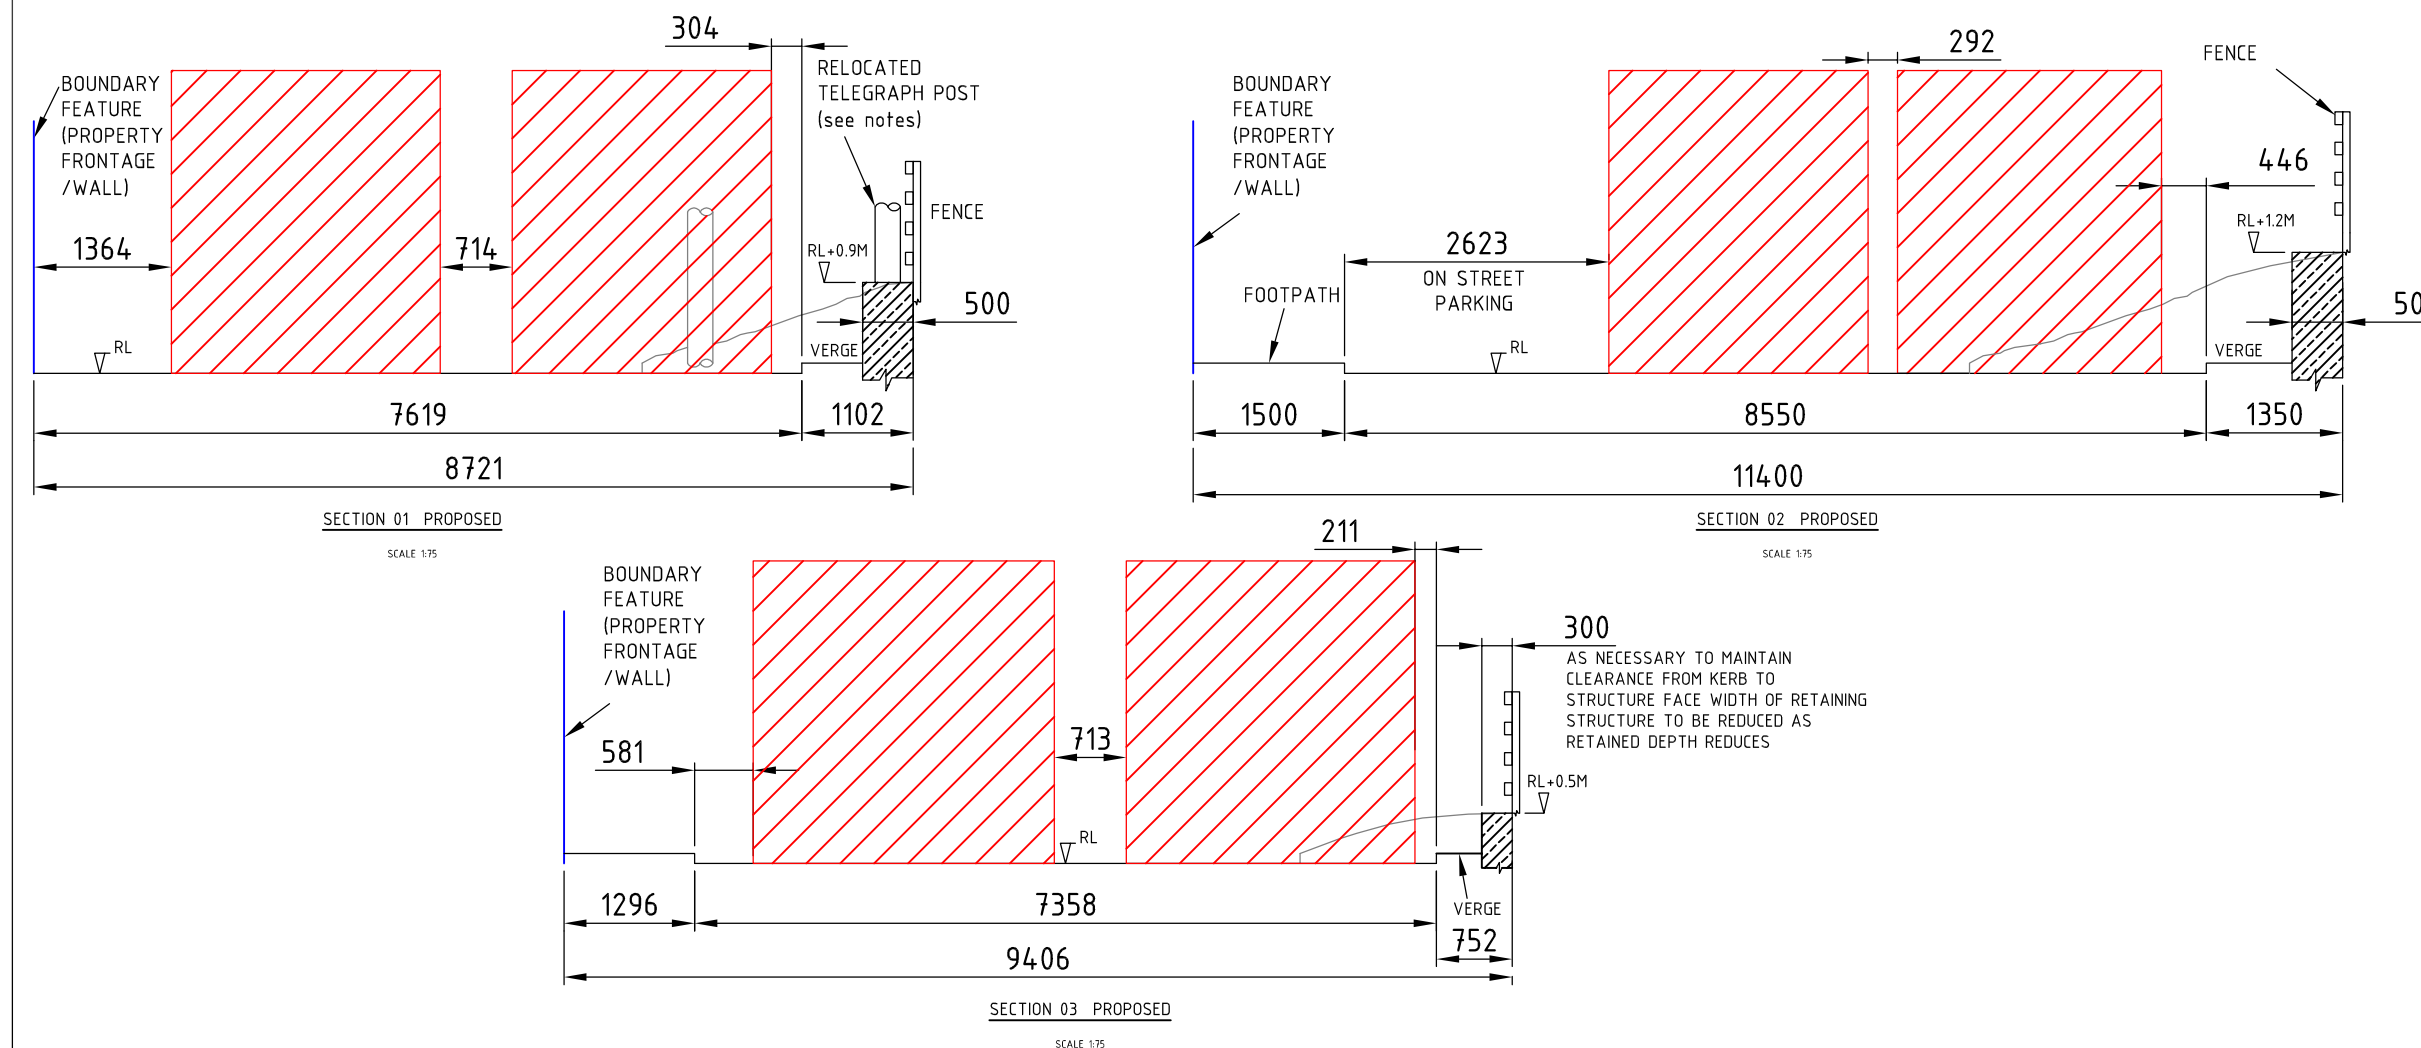

LEGEND

- HGV SWEEP PATH ENVELOPE
- RETAINING STRUCTURE

P01	WB	ON	ON	For Information	02/02/23
VERSION	AUTH	CHKD	REVD	REASON FOR ISSUE	DATE
S0		Initial Status or WIP			
SUITABILITY CODE		SUITABILITY DESCRIPTION			



UNITED UTILITIES WATER COMPANY
 HAWESWATER AQUEDUCT RESILIENCE PROGRAMME
 RIBBLE VALLEY BOROUGH COUNCIL
 (MARL HILL SECTION) WADDINGTON
 WEST BRADFORD ROAD - ROAD
 WIDENING PROPOSED CROSS SECTIONS

SCALE AS SHOWN	SHEET SIZE A3
DRAWING NUMBER 80061155-01-UU-TR4-XX-DR-C-20018	REVISION P01