
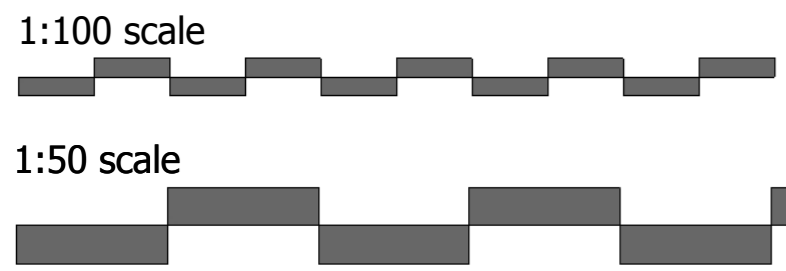
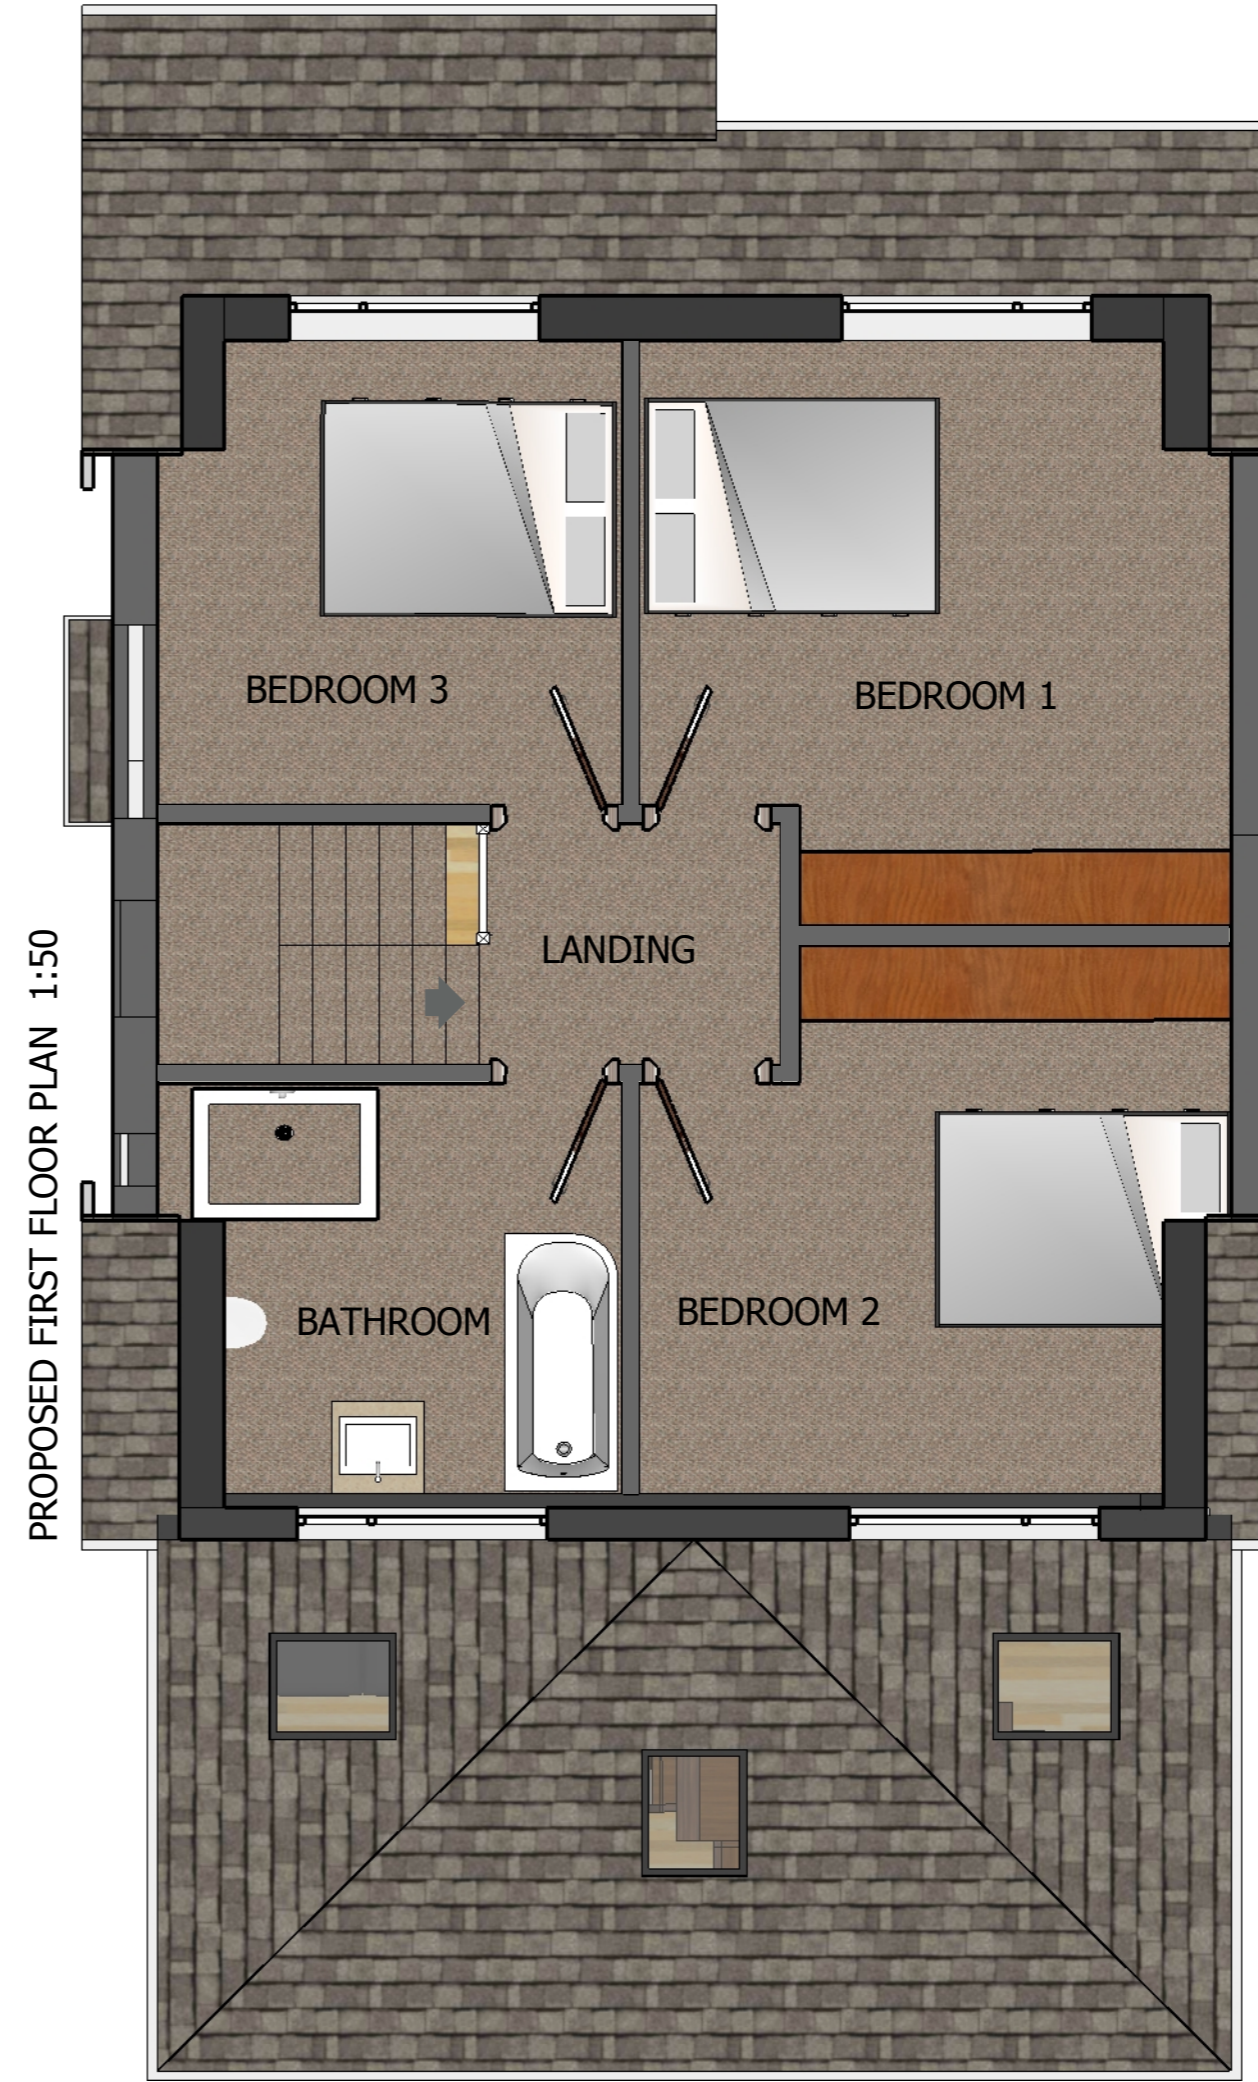
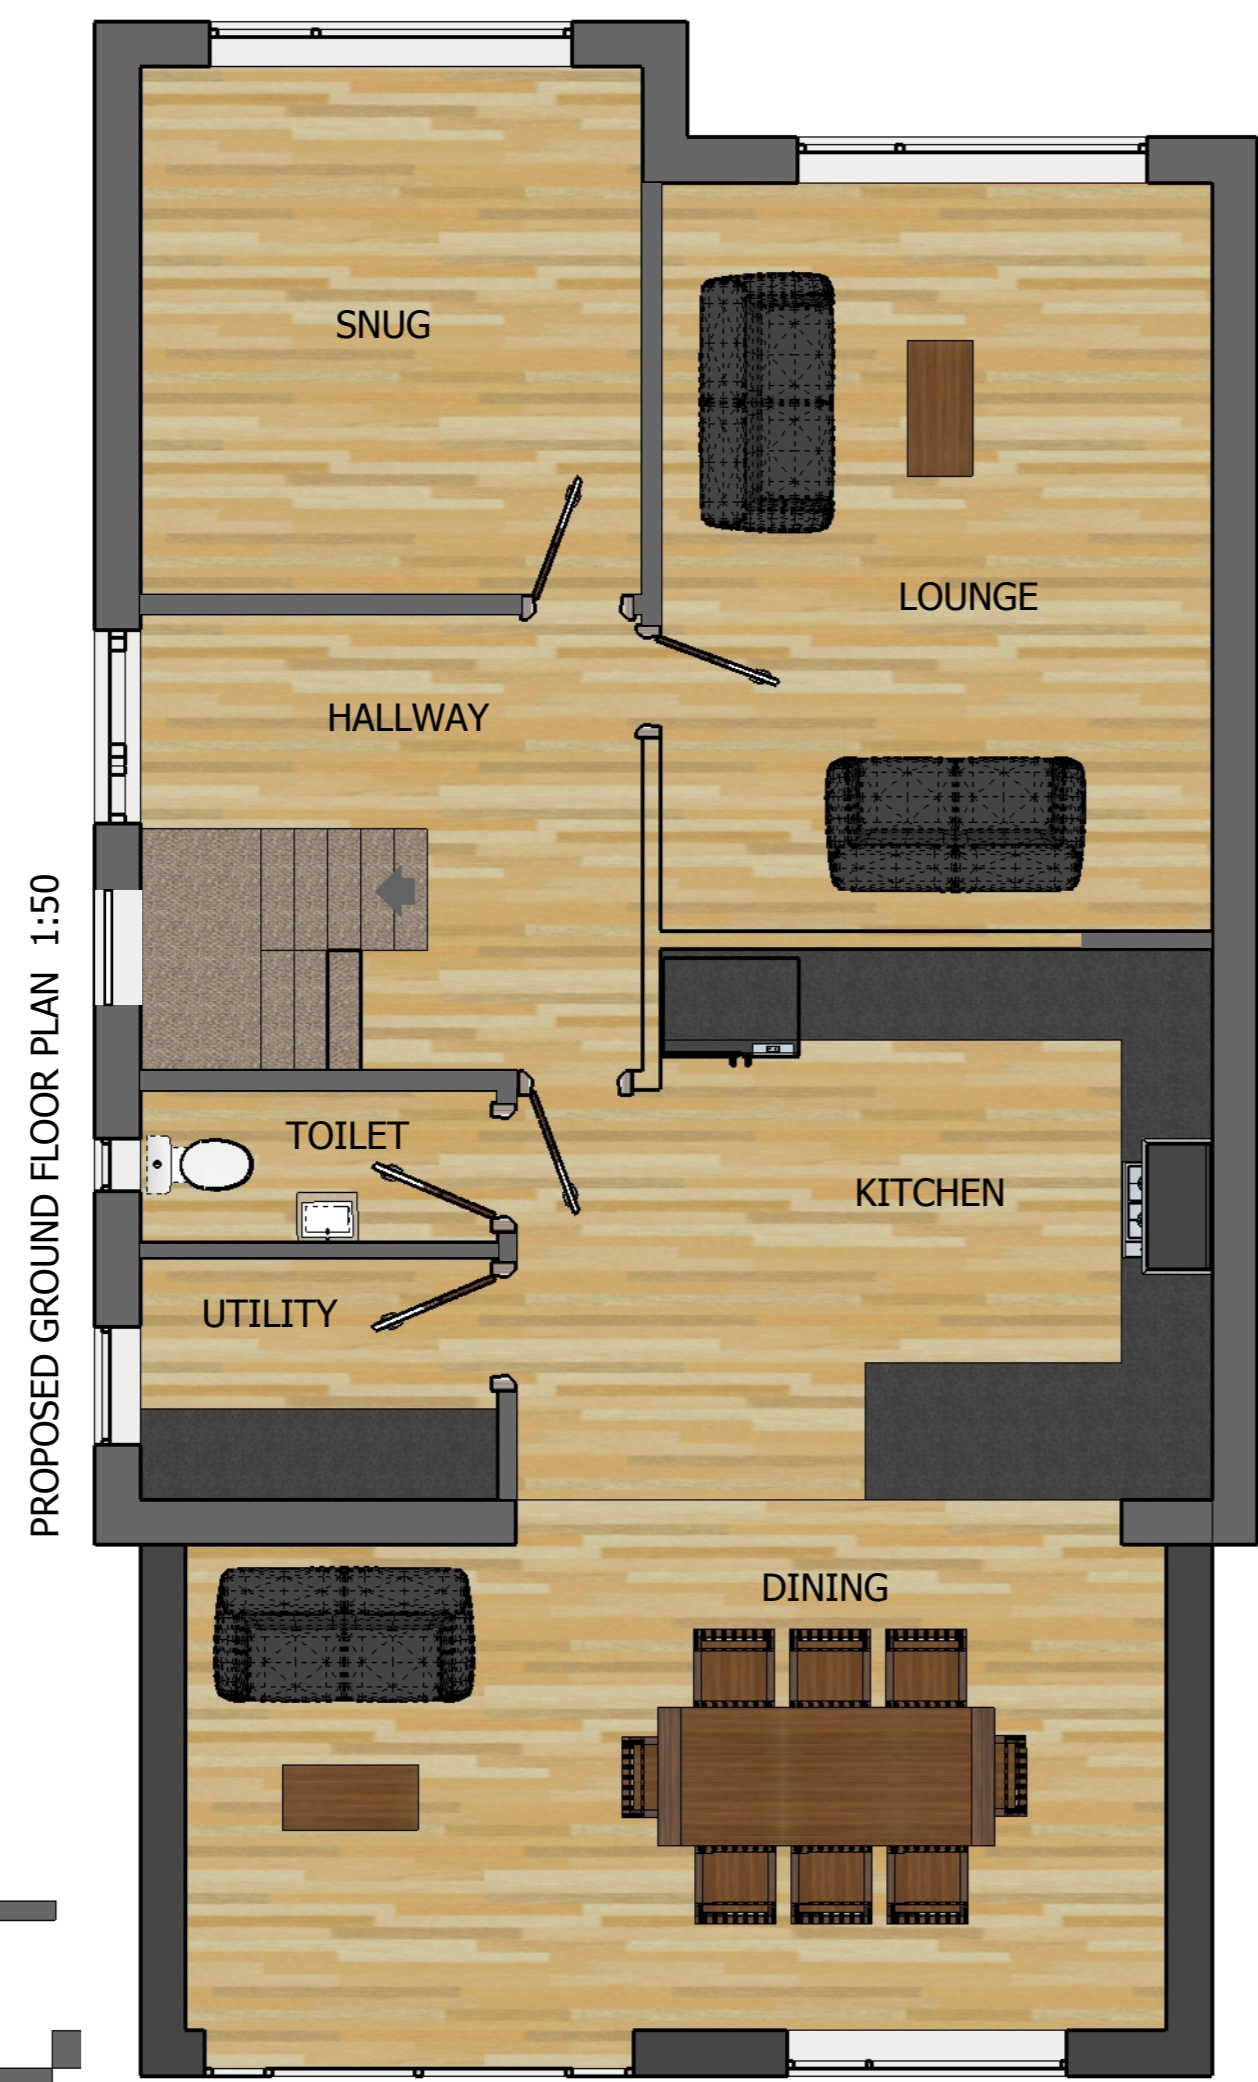
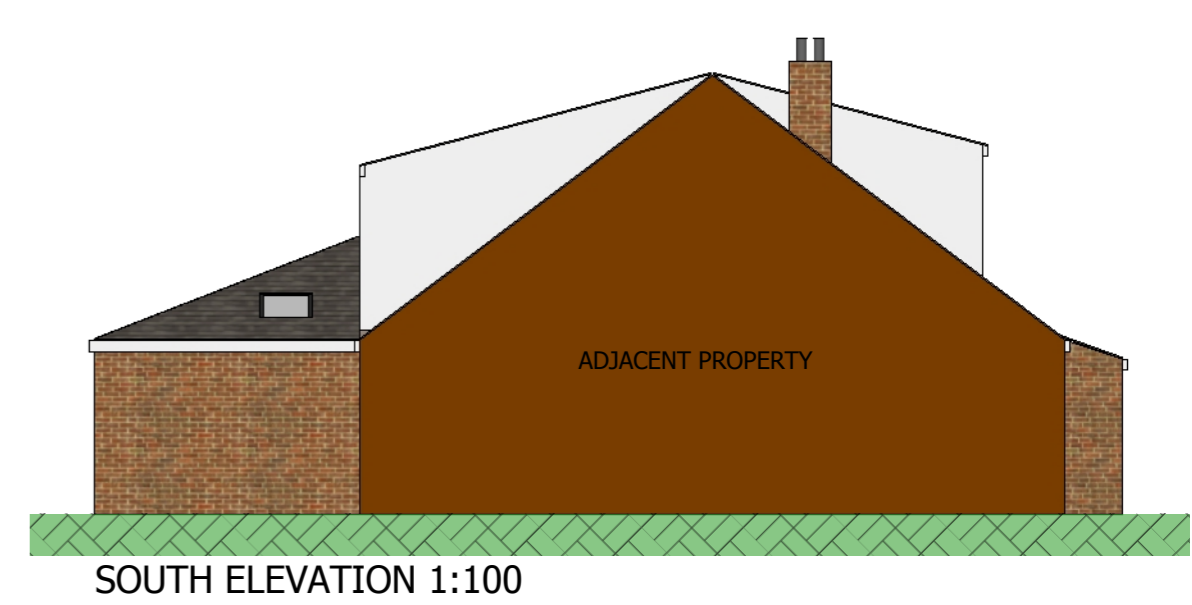
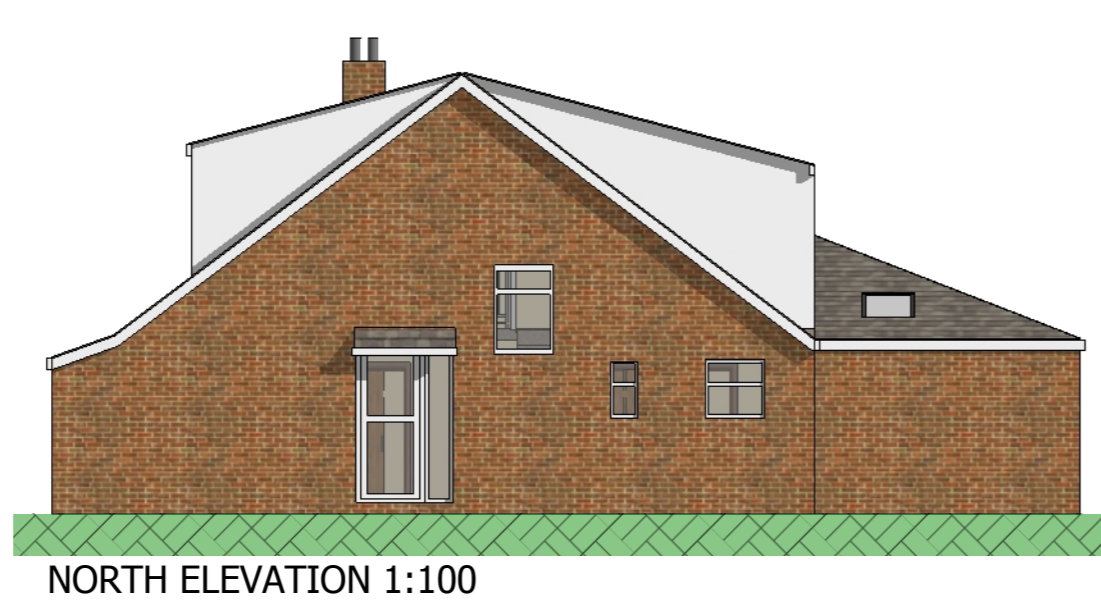


PROPOSED PLANS :
61 PRESTON ROAD - LONGRIDGE - PRESTON

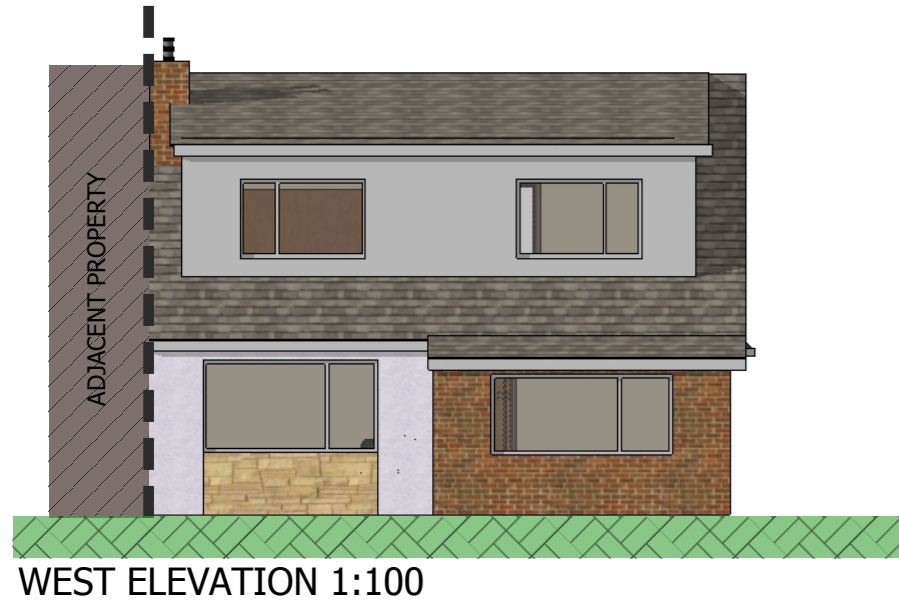

CLIENT:
 Mr Mark Ross

PROJECT:
 61 Preston Road, Longridge

DRAWN BY
 VC

DATE :
 23/08/2016