



SECTION THROUGH A-A

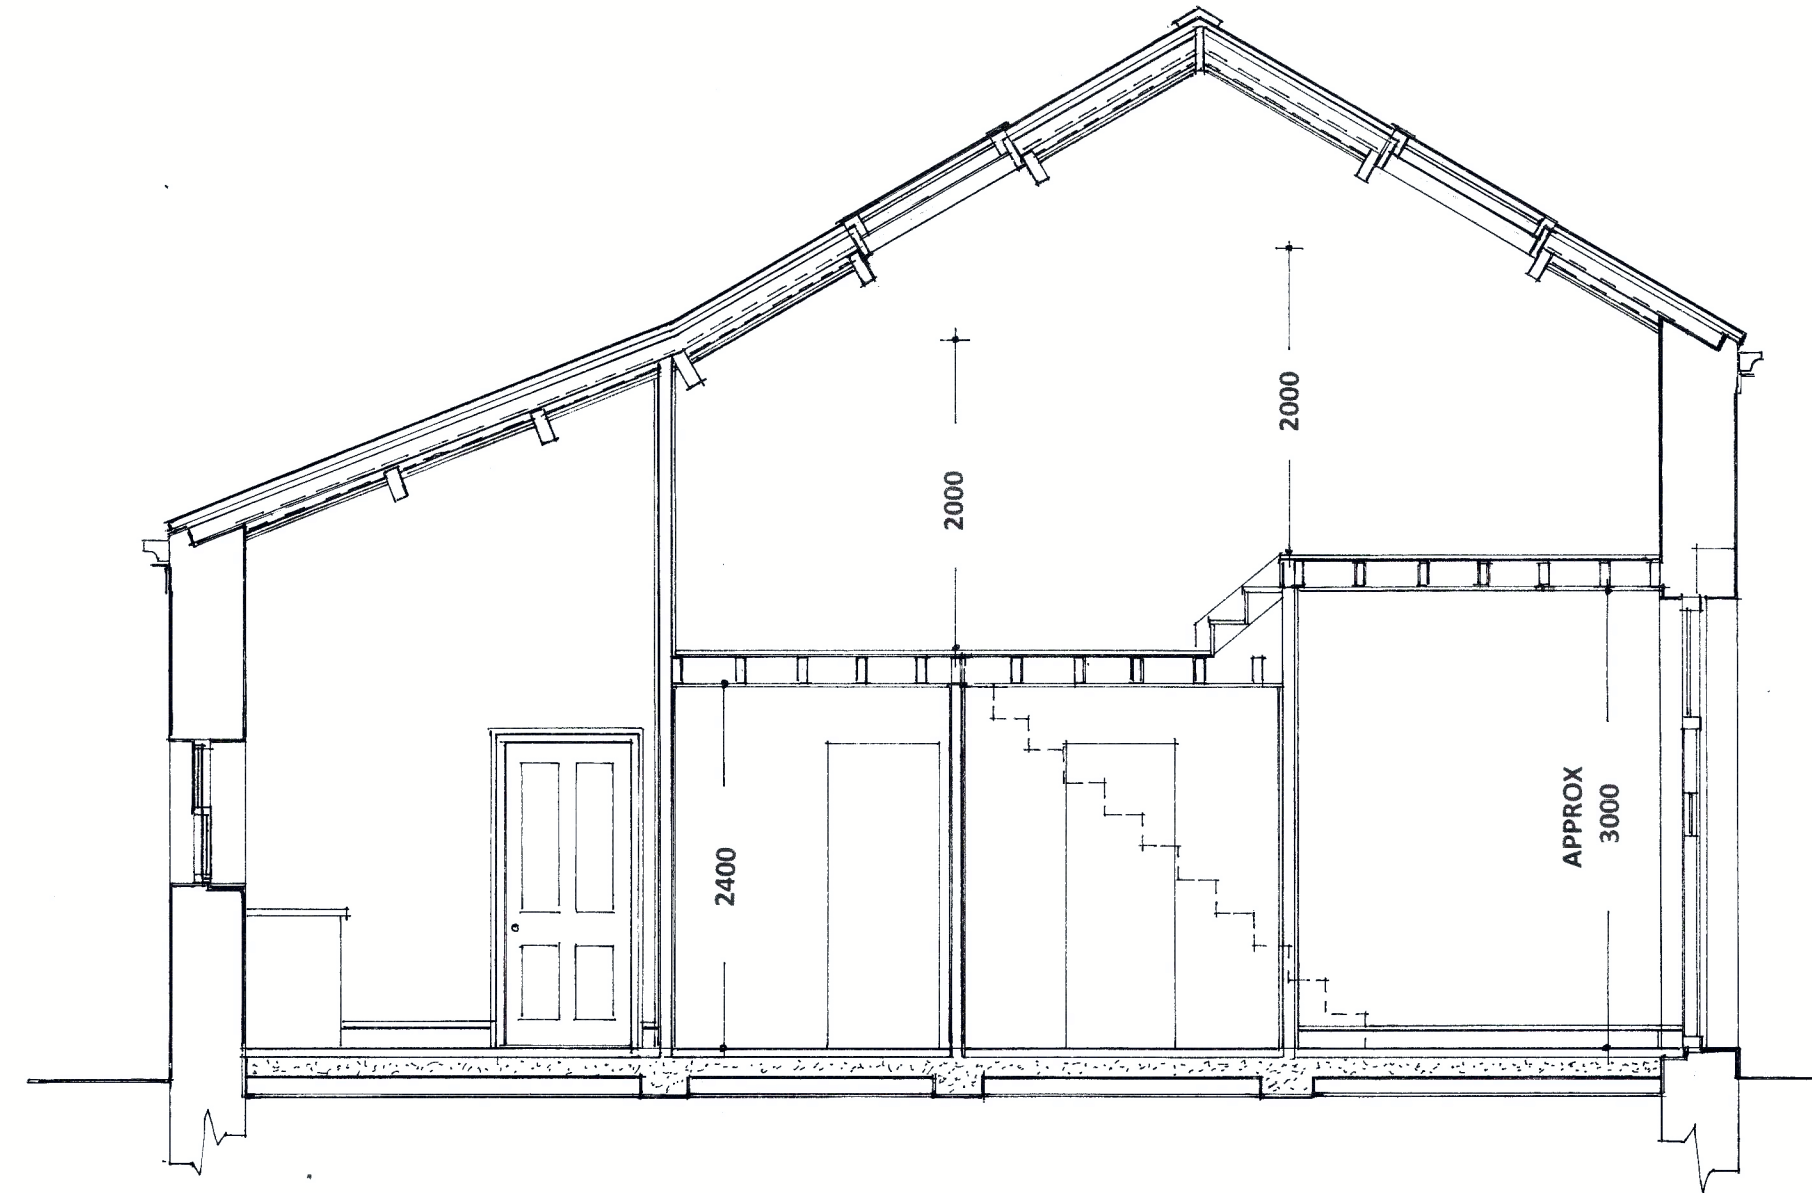

SECTION THROUGH B-B

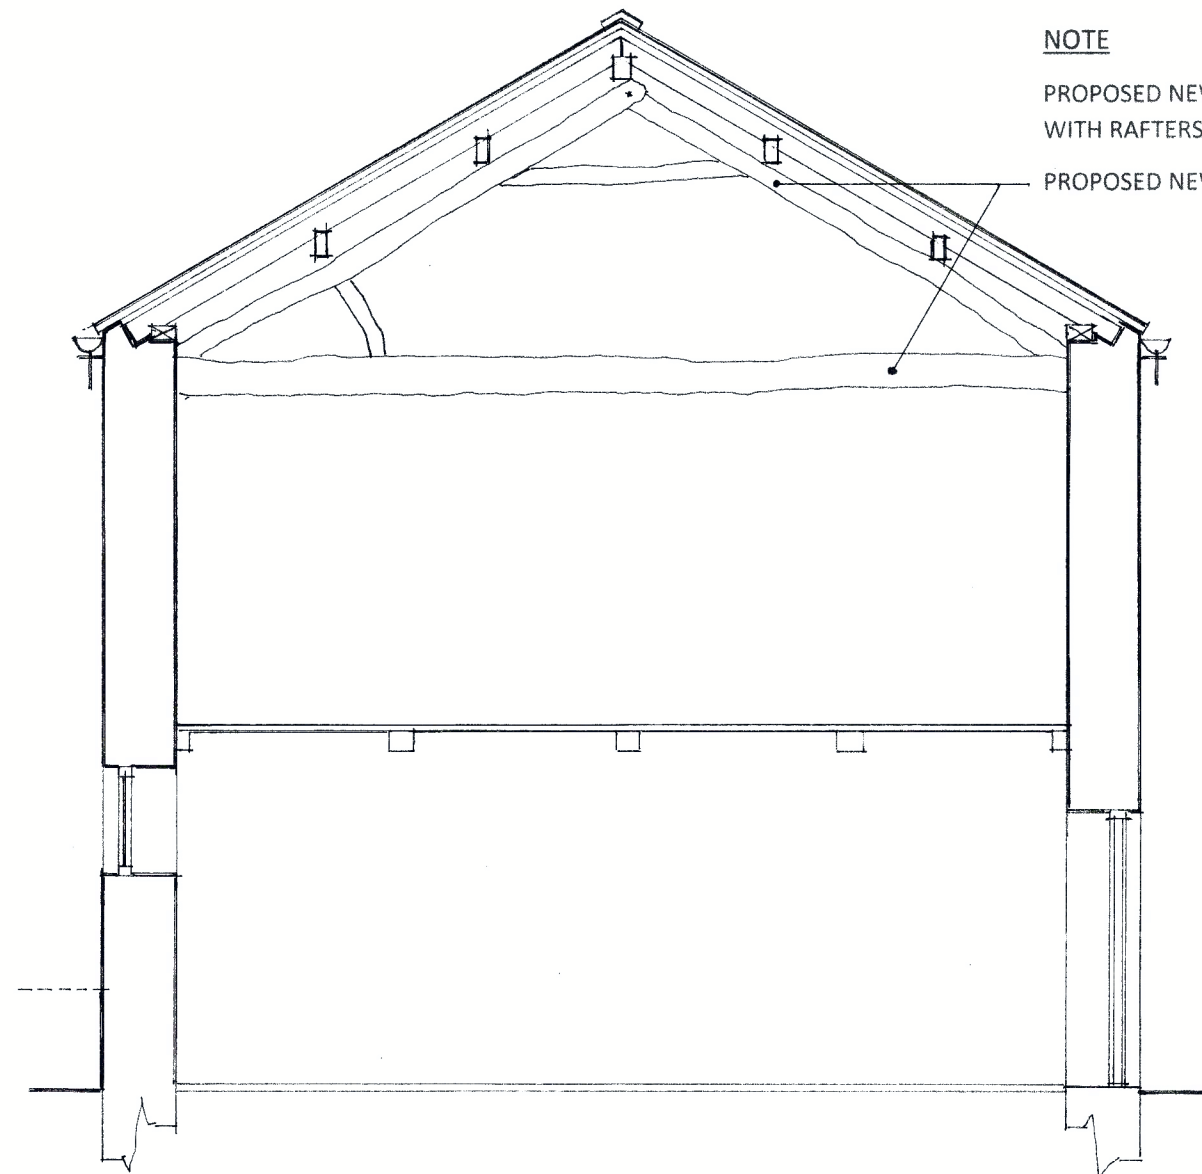

SECTION THROUGH C-C

**NOTE**

PROPOSED NEW ROOF STRUCTURE TO SUPPORT NEW RECLAIMED STONE SLATES.  
 WITH RAFTERS OVER PURLINS ACROSS NEW TIMBER TRUSSES AS REQUIRED.  
 PROPOSED NEW ROOF TO BE DESIGNED AROUND EXISTING HISTORIC TRUSS.

**DRAWING**  
 PROPOSED SECTIONS

**PROJECT**  
 PROPOSED ALTERATIONS AND RENOVATIONS  
**At:** BRIDGE END FARM SLAIDBURN CLITHEROE BB7 3AH  
**For:** MR A SHORTEN  
 DRAWING NUMBER 436/23/PS/A  
 SCALE 1: 100 @A2 DATE 18.12.2023  
**TT ARCHITECTURAL SERVICES**  
 TREVOR TODD ORCHARD COTTAGE LANGLIFFE BD24 9NH  
 TEL 01729 824630 MOB 07929 875672