

no reproduction is allowed without prior permission.
Notes


This drawing must be checked and verified by the contractor prior to work commencing on site. Liability shall not be taken for any defects in this drawing unless, prior to commencing, this drawing and all its dimensions have been so checked and verified. All dimensions are in millimetres. Do not scale.

Key:

- Mains Water (Non Potable Mains)
- 2 Sewer Storm Water Connections
- 3m easement either side - electric cable
- 5m easement either side of line of raw water main
- Water Butt for each of the 6 units

- Type A 3b5p house 6
- Type B 4b8p house 1
- FJ1 1
- Total 7**

revision	notes	drawn by	checked by	date
D	Landscaping to rear gardens and car park amended	RJF	DC	May 2013
C	Red edge amended for Contract purposes	OSK	DC	Apr 2013
B	Water butts and external clothes drying facilities included	GB	NA	Dec 2012
A	Highways comments endorsed, existing hedgerow removed	GB	CH	Dec 2012
J	Planning Resubmission	CHGB	CH	Oct 2012

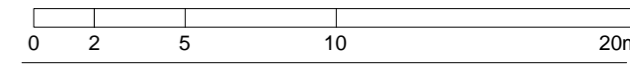

Project: Proposed Residential Development
Church Raiké
Chipping

Client: Liverpool Housing Trust

Drawing title: Proposed Site Layout

Status: Planning

Drawing no. 09-1441-P05 revision D scale 1:200@A2 drawn by GLB date Oct 2012



Croft Goode Chartered Architects • 41 The Crossroads, Freckleton Street, Kirkham, Lancashire PR4 2SH
t: 01772 686 030 email: info@croftgoode.co.uk www.croftgoode.co.uk

