




PROPOSED REAR ELEVATION

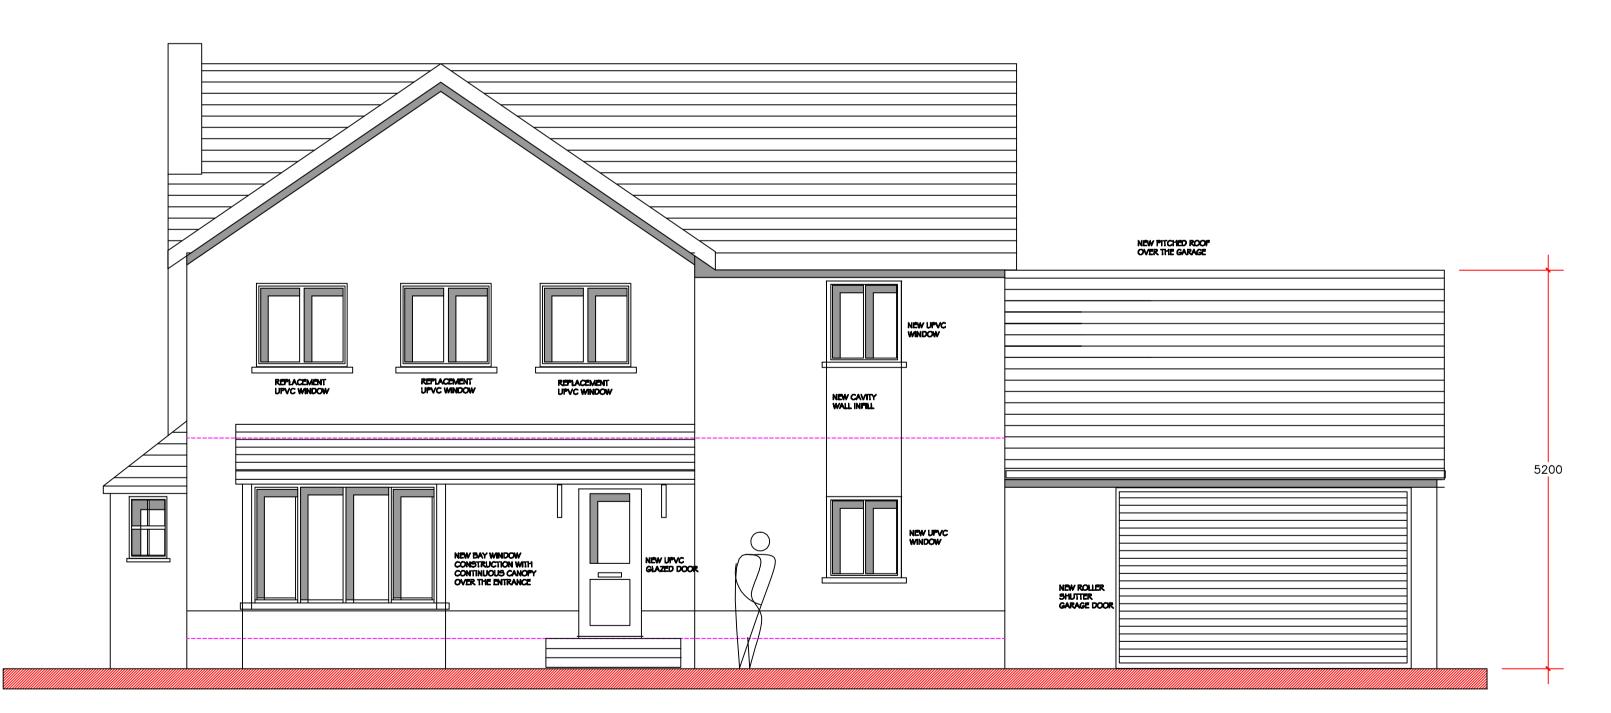

PROPOSED FRONT ELEVATION

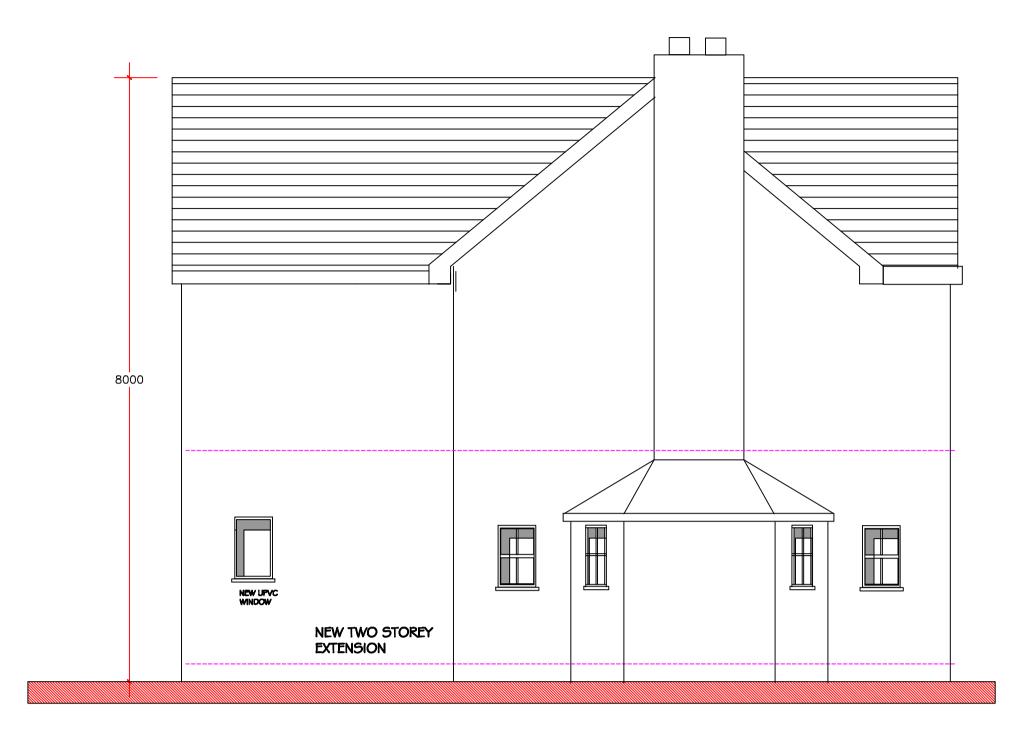

PROPOSED SIDE SIDE ELEVATION

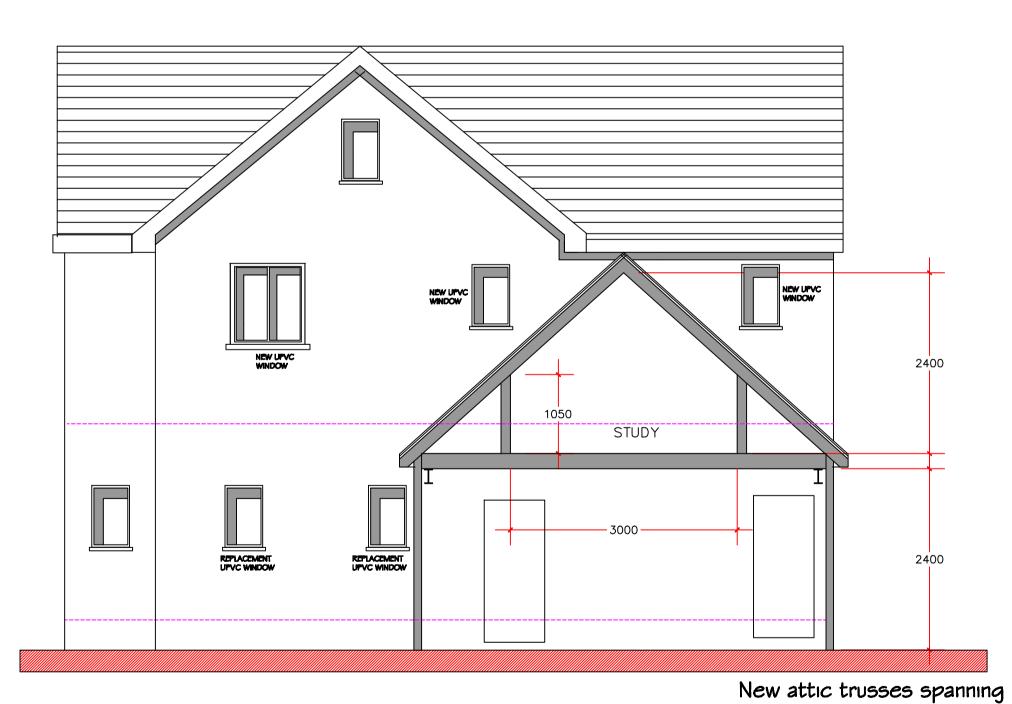

PROPOSED SECTIONAL SIDE ELEVATION

5.5m across the garage area to create the study space.
Trusses supported on new steel beams.

PENDLE GRANGE, NEWBY LANE, RIMMINGTON PROPOSED TWO STOREY EXTENSION AND ALTERATIONS PHD/PG/300 MARCH 2013 1:50 (A1)