


- Do not scale this drawing
- All dimensions to be checked on site
- Positions of existing services to be confirmed prior to proceeding


REVISION STATUS

- S Information issued for feasibility or scheme design.
- T Information issued for tender purposes only.
- C Information issued for Construction.
- NB: Only those drawings containing a C revision to be used for construction.


NOTES

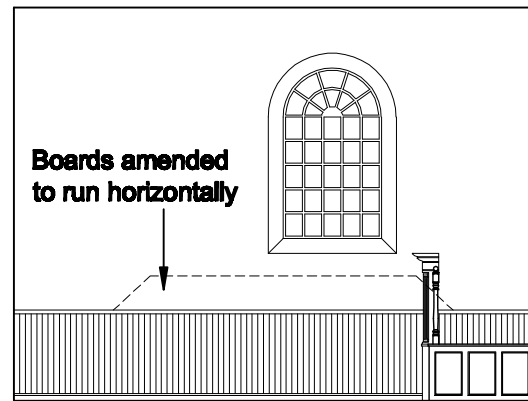


Proposed Elevation A scale 1:100

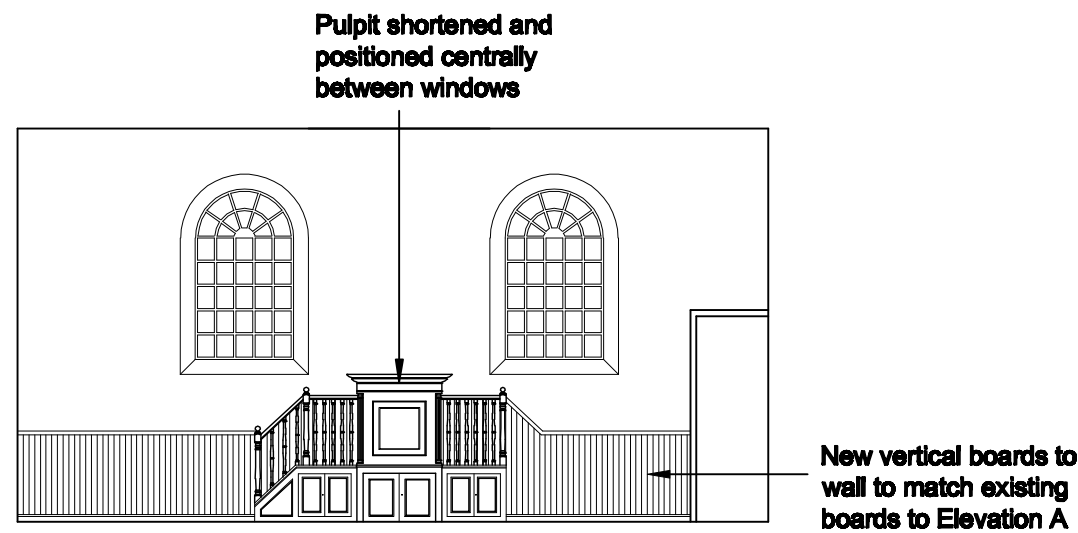

Proposed Elevation B scale 1:100

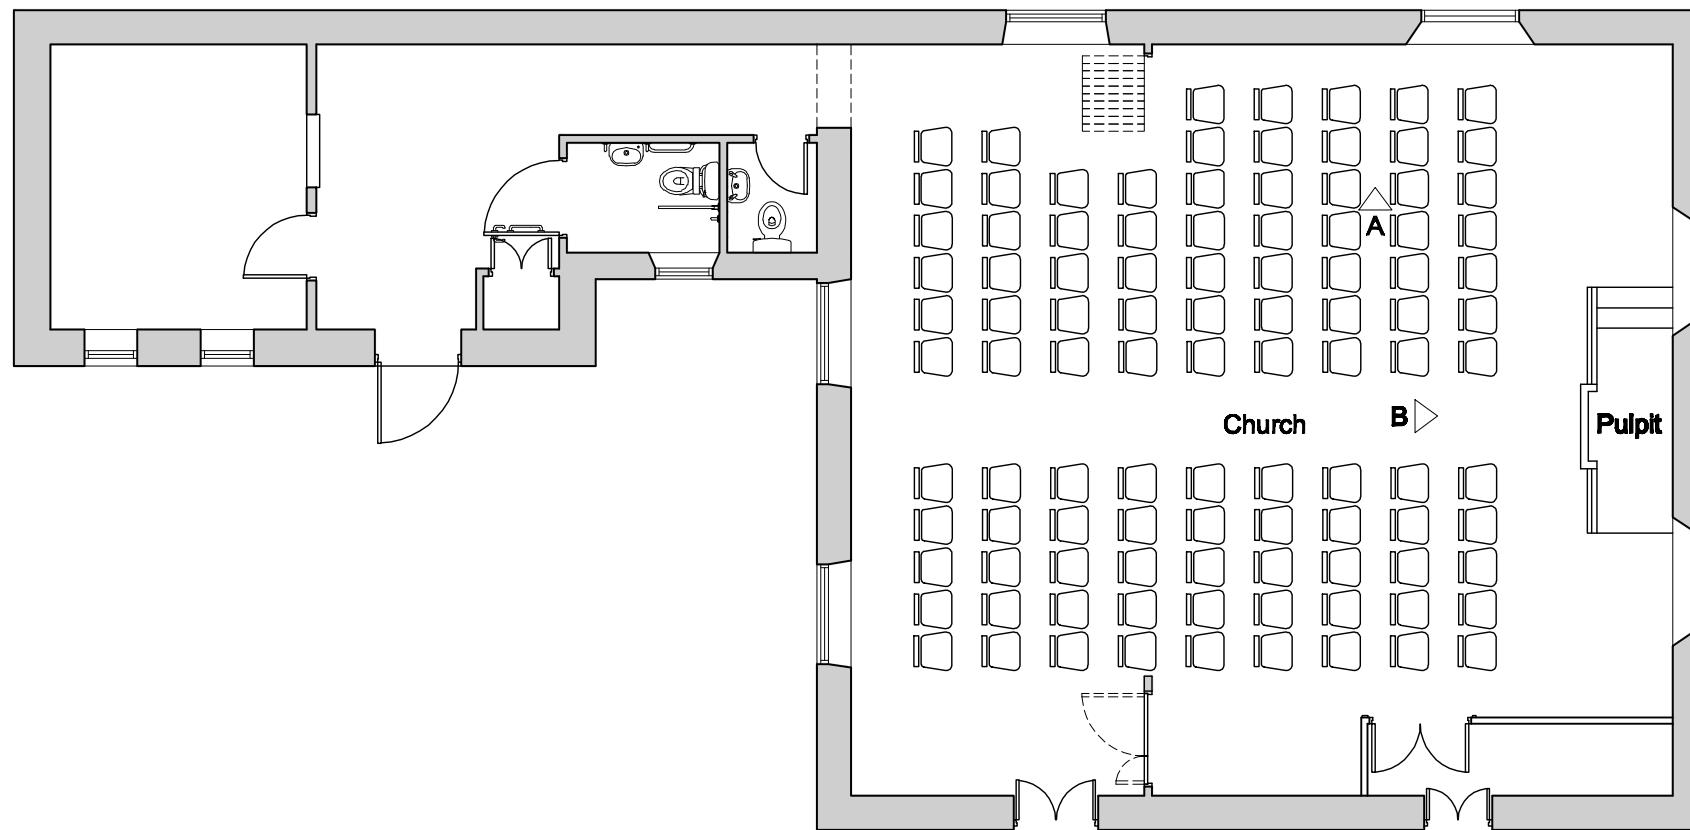

Proposed Layout scale 1:100

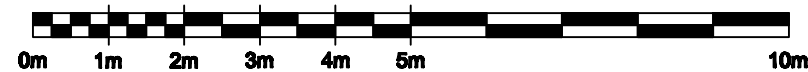

REVISION	DATE	DESCRIPTION
----------	------	-------------

CLIENT
Chipping Congregational Church

PROJECT
Internal Alterations

DRAWING TITLE
Proposed Plan & Internal Elevations of Pulpit

SCALE	DATE	DRAWN	CHECKED
1:100 @ A3	Nov '12	JH	

DRG NO.	REVISION
4744-02	

FWP
6 & 7 RIBBLESDALE PLACE
PRESTON PR1 3NA
T (01772) 259824
F (01772) 203375
E mail@fwp.uk.com
www.fwpgroup.co.uk

fwp