


Disclaimer:
This drawing is not to be reproduced, altered or published in part or in full without the expressed permission of Baldwin Design Consultancy Ltd.
Do not scale from this drawing, any discrepancies are to be reported to Baldwin Design Consultancy Ltd. prior to project commencement.
This document and its associated intellectual assets remain the property of Baldwin Design Consultancy Ltd. and no element of such is to be used beyond the contracted usage.

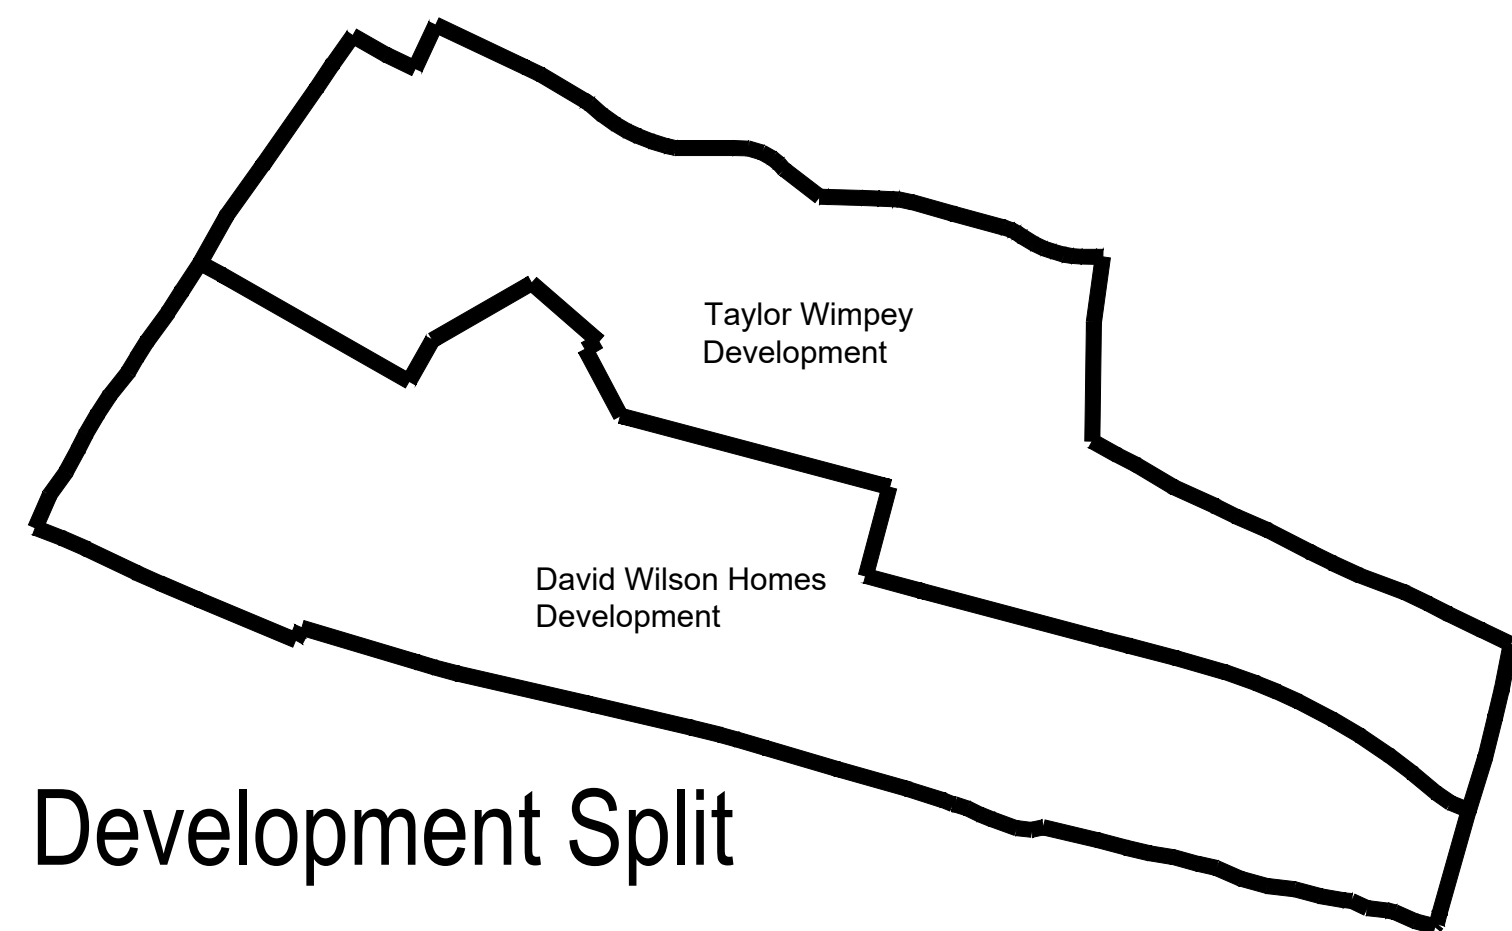

- Legend
- Indicates single storey building
 - Indicates 2 storey building
 - Indicates 2 and a half storey building

Whalley Road, Barrow.

Taylor Wimpey



Baldwin Design Consultancy Ltd

Revision:
A-17.10.18-SQ-Private drive surface amended.
B-26.10.18-SQ-2.5 storey houses indicated.
C-29.11.18-JD-TW revised site layout.
D-15.03.19-JD-TW & DW Updated site layout.

PLANNING DRAWING

Project Title:
Residential Development

Address:
Land off Whalley Road,
Barrow.

Drawing:
Storey Height Plan

Drawing No:
DWH-WRB-SHP/03

Drawn: SQ	Chkd: JL	Date: 26/07/18
Scale: 1:500	Paper Size: A0	