


Disclaimer:
This drawing is not to be reproduced, altered or published in part or in full without the expressed permission of Baldwin Design Consultancy Ltd.
Do not scale from this drawing, any discrepancies are to be reported to Baldwin Design Consultancy Ltd. prior to project commencement.
This document and its associated intellectual assets remain the property of Baldwin Design Consultancy Ltd. and no element of such is to be used beyond the contracted usage.




Locator Plan


scale : n.t.s

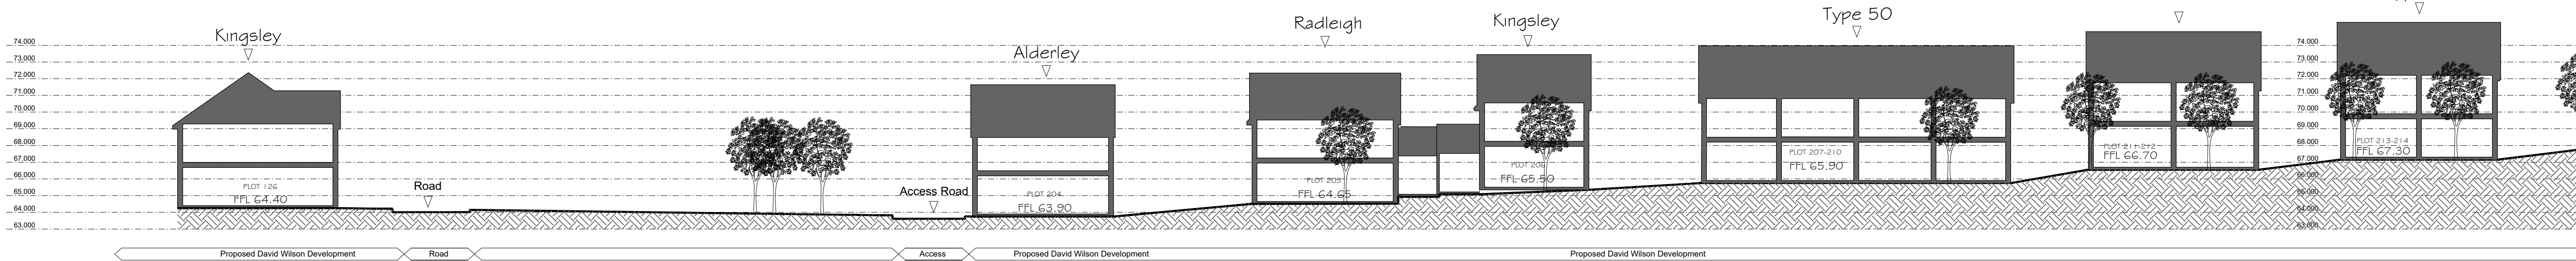

Section A-A.

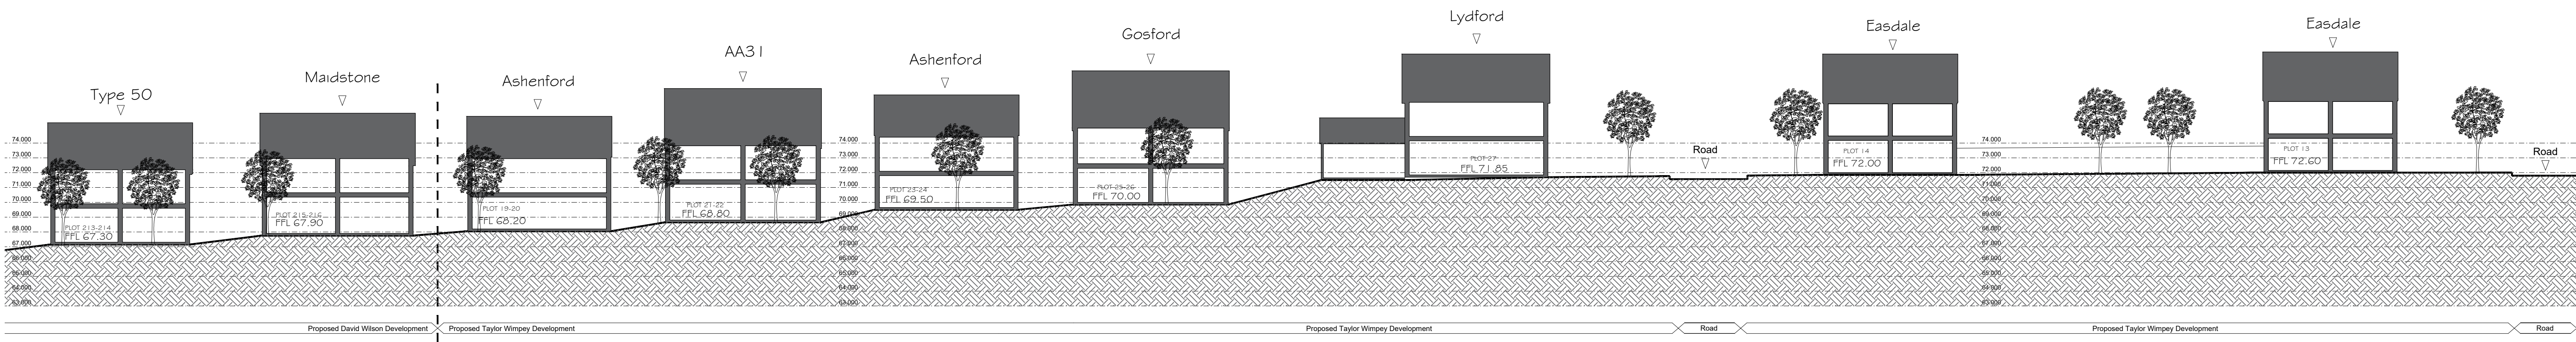

Section A-A cont'd.

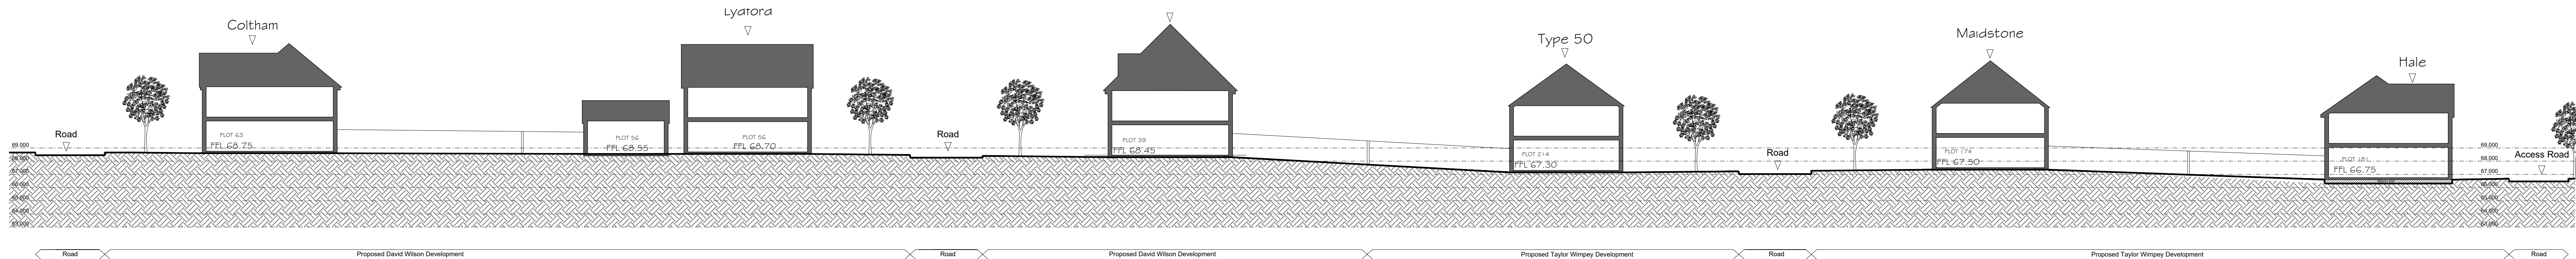

Section B-B.

Taylor Wimpey



Baldwin Design Consultancy Ltd

Revision:	Rev A - SQ - Client logo changed	26.10.18
	Rev B - JD - New House Type Introduced	21.03.19

PLANNING DRAWING

Project Title:
Residential Development

Address:
Land off Whalley Road,
Barrow.

Drawing:
Site Section

Drawing No:
DWH-WRB-SS/08

Drawn: JD	Ch'd: JL	Date: Date 21/03/2019
Scale: 1:500	Paper Size: A0	

Whalley Road, Barrow.