



Section A-A

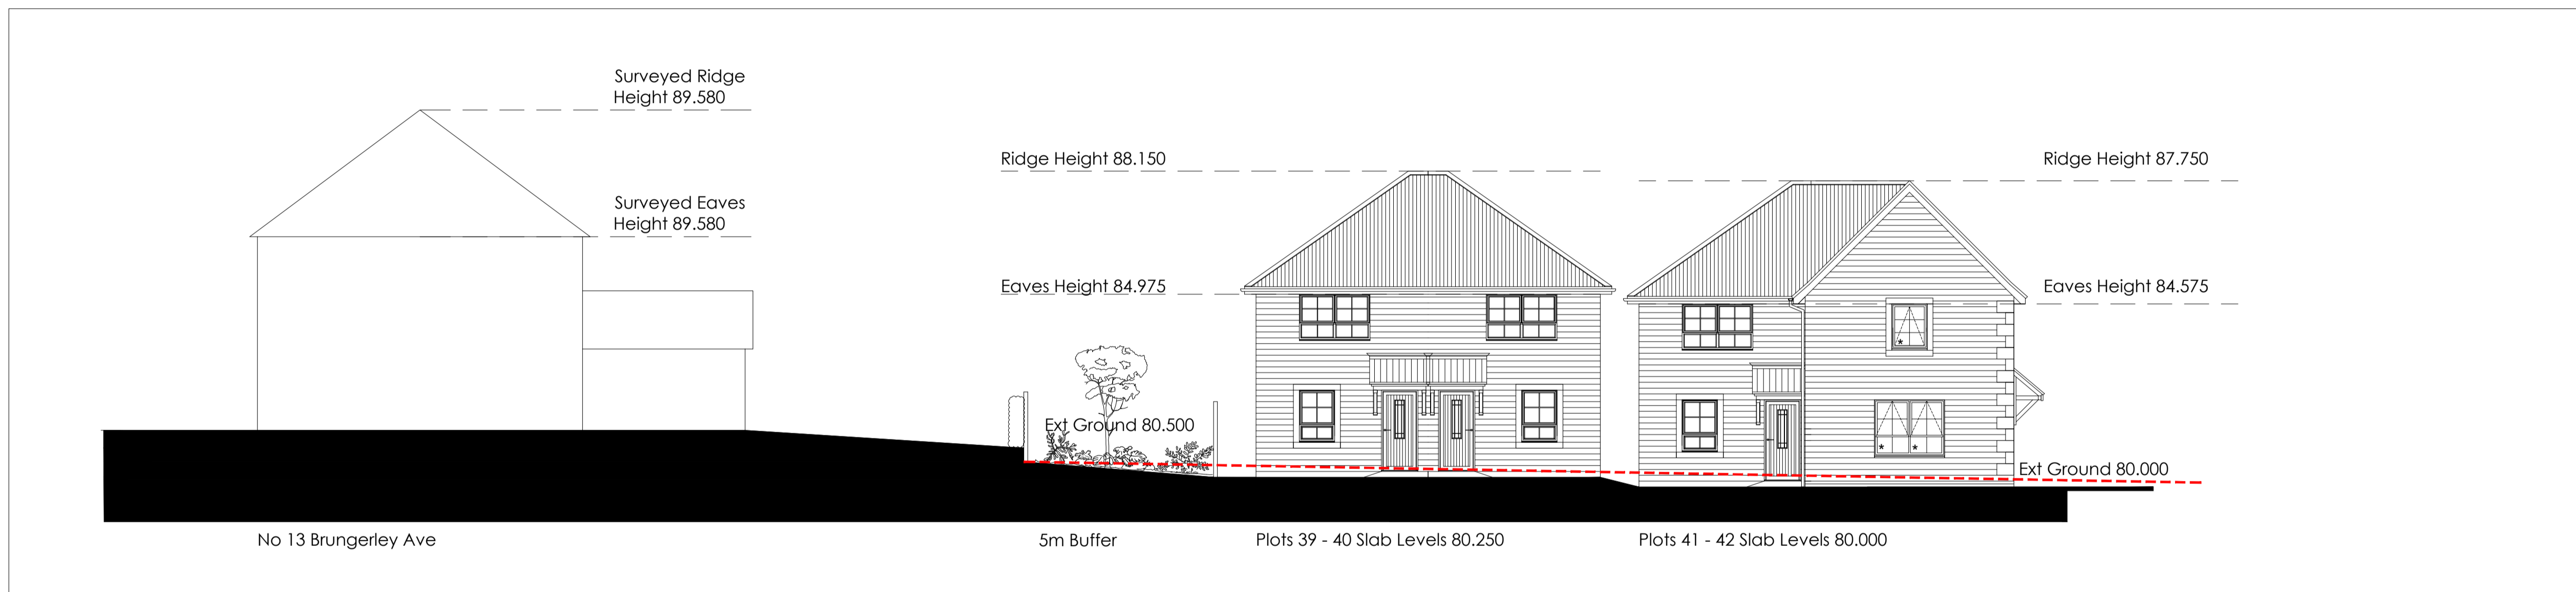

Section B-B

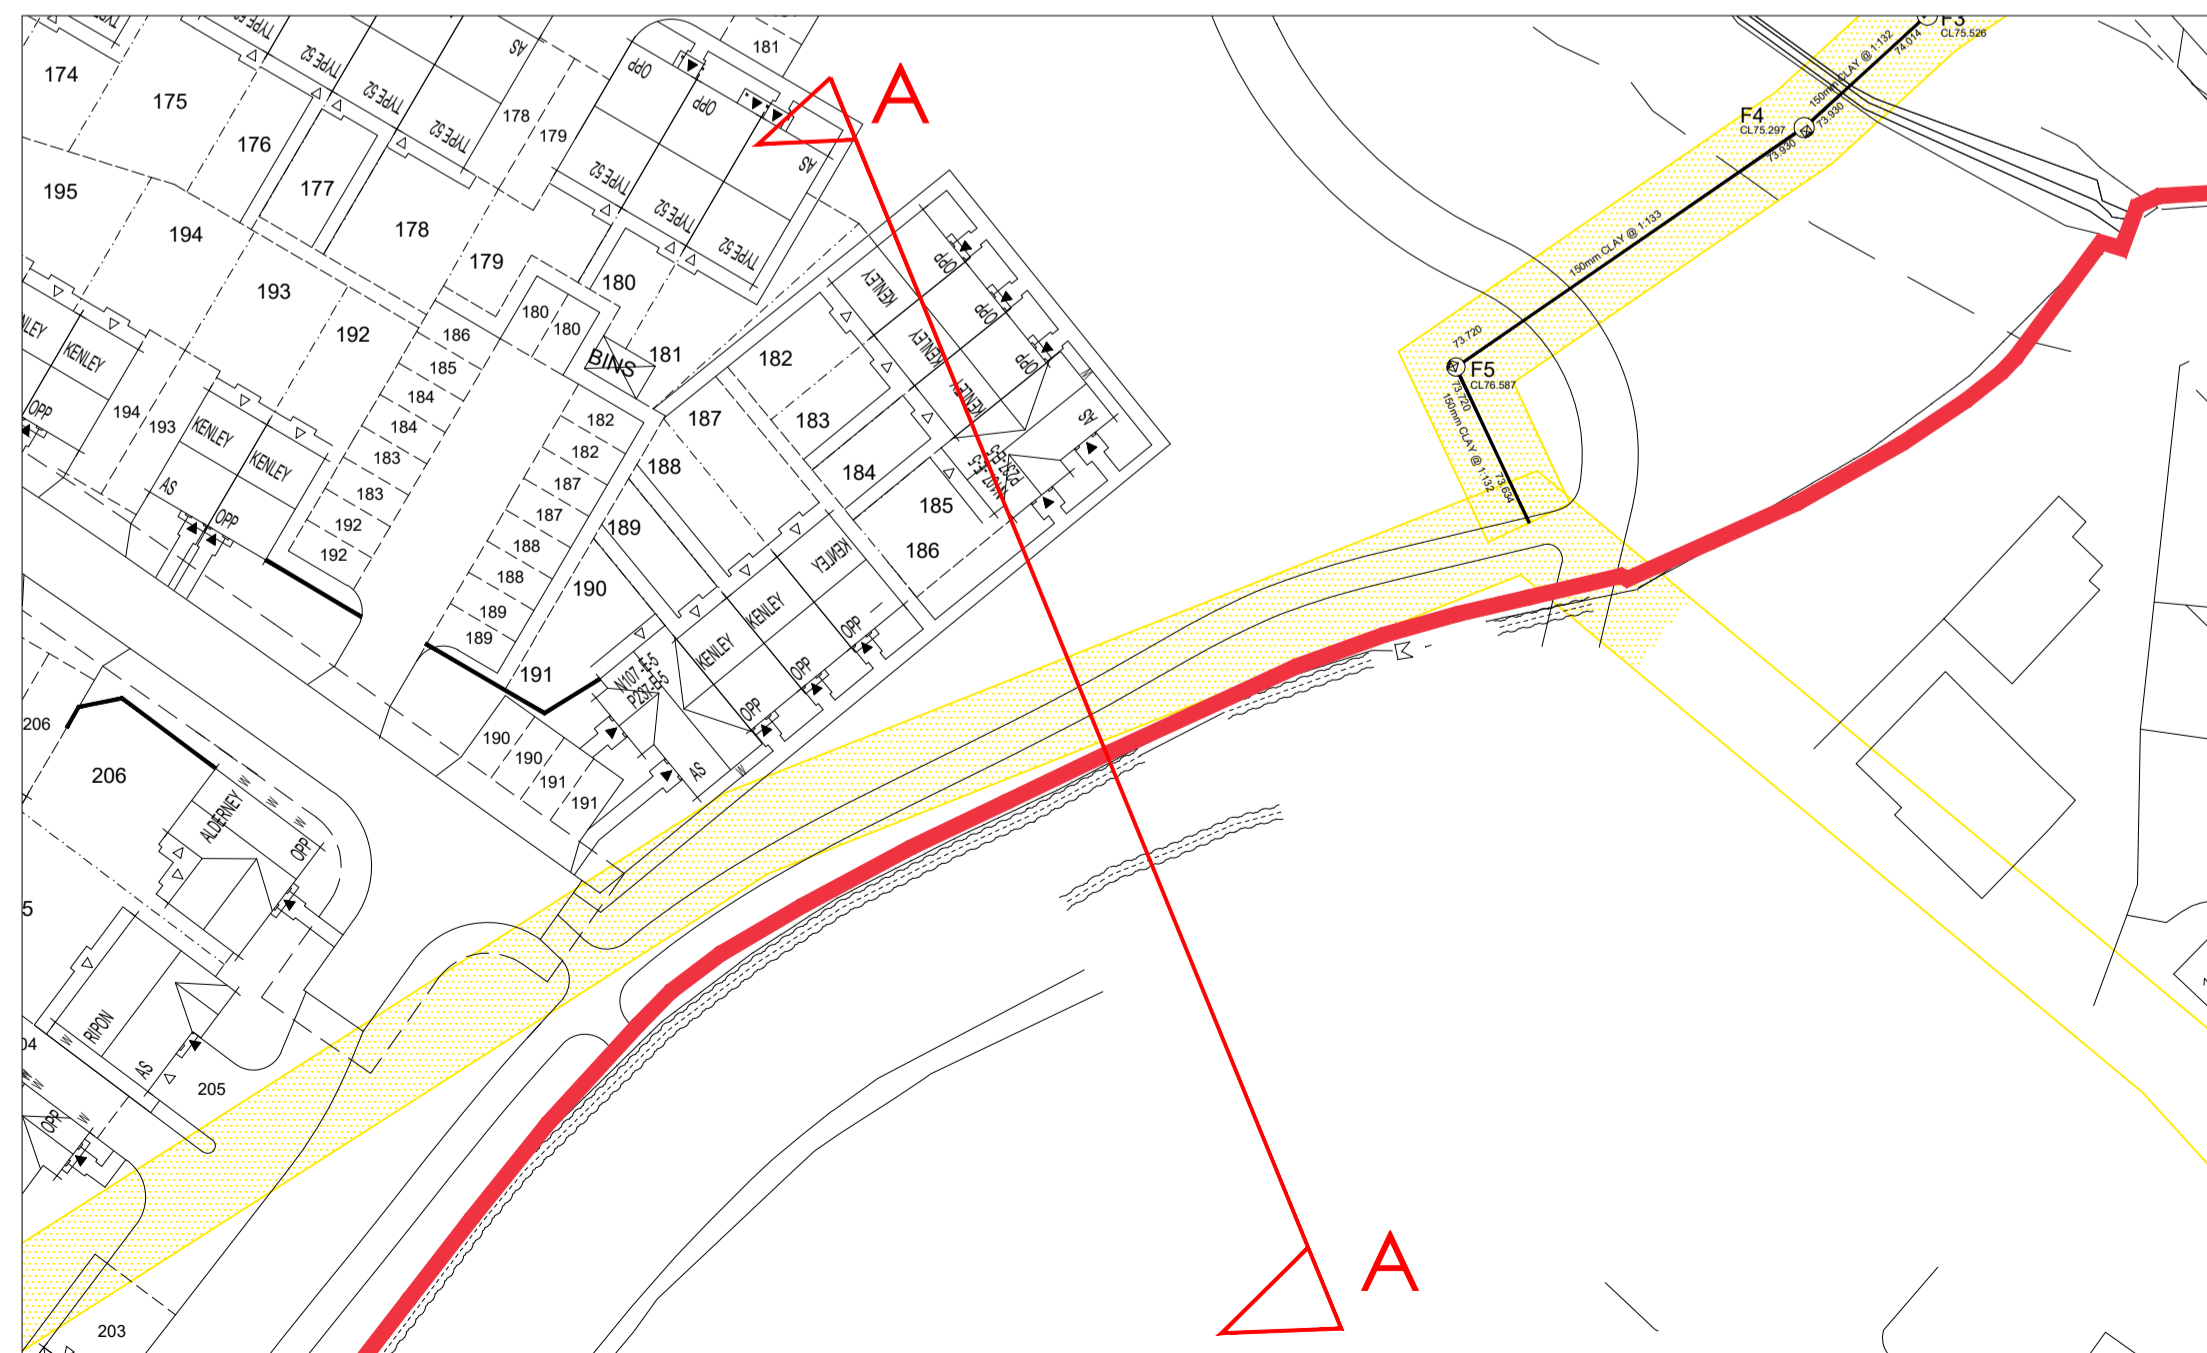

Section A-A Location Plan



Section B-B Location Plan

Rev	Amendment	Drawn/Date
A	Section amended to show exact proposed site levels for Plots 39-42 & 182-186.	JC/09.04.19

BARRATT HOMES

 Barratt/ David Wilson Homes
 North West
 303 Bridgewater Place
 2nd Floor
 Warrington
 Cheshire
 WA3 6XF
 TEL: 01925 846600

DAVID WILSON HOMES
 WHERE QUALITY LIVES

Project
WADDOW VIEW
 CLITHEROE

Drawing Title
SECTIONS THROUGH
EXISTING PROPERTIES

Status
 For Comment

Scale
 1:100 / 1:500 @ A1

Date
 Feb 19

Drawn By
 CW

Drawing Ref
DWH063:13

Revision
A