

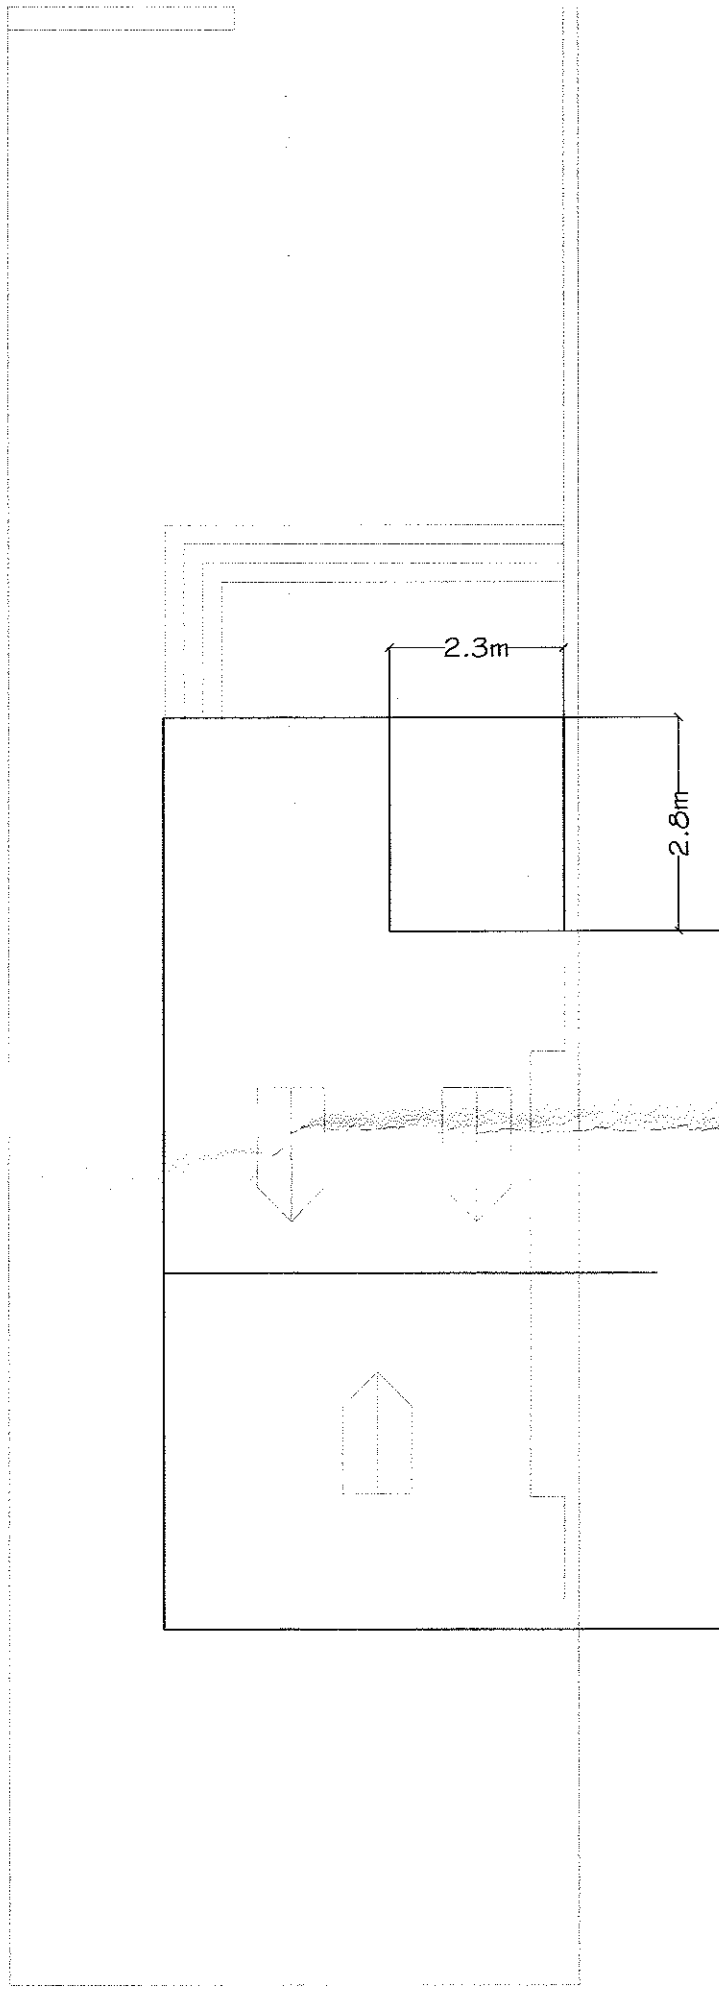



Existing Site Layout

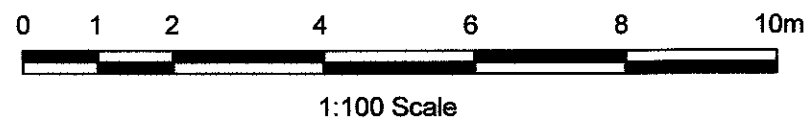

Proposed Site Layout

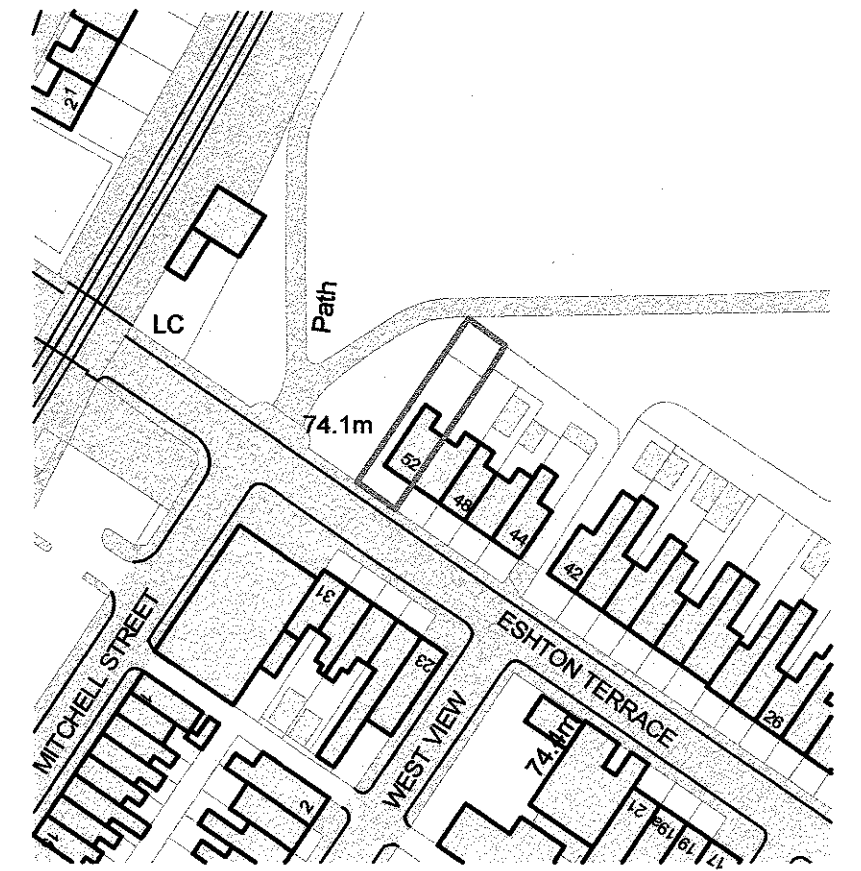

SITE LOCATION PLAN

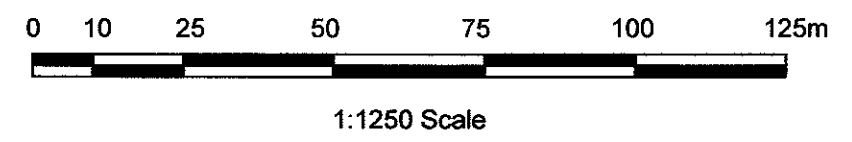

Mr & Mrs Preston		
52 Eshton Terrace, Clitheroe		Scale 1:100 @ A1
Existing and Proposed Site Layout Plans		
Drawn DME	Checked DME	Approved
www.psadesign.co.uk mail@psadesign.co.uk		Drwg No. A3060/PL03
 PSA DESIGN engineering your environment <small>CIVIL, STRUCTURAL, GEOTECHNICAL, TRANSPORT</small>		PSA Design The Old Bank House 6 Berry Lane, Longridge Preston, PR3 3JA Tel. 01772 786066 Fax. 01772 786265
		Date July 2019
Rev.		

P:\InfoArch\Architecture\A3060 - Eshton Terrace - Clitheroe\CAD\Drawings\eshton terrace planning.dwg