



SITE LAYOUT 1 : 100

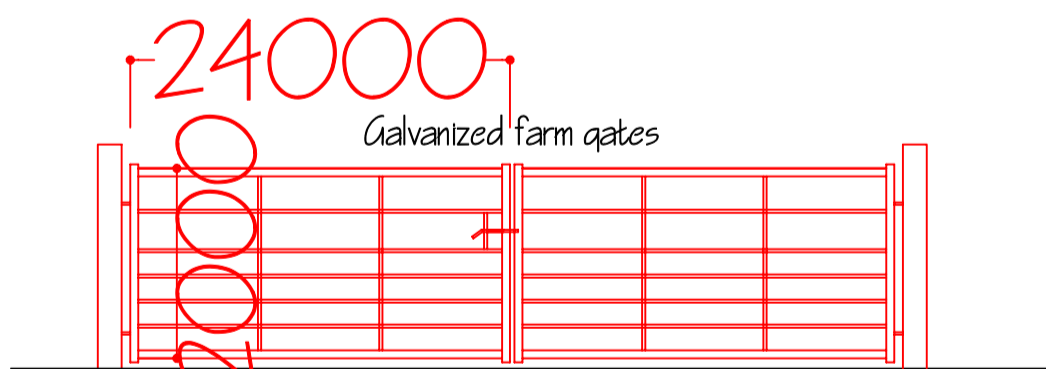

GATES TO ADJACENT LAND 1 : 50

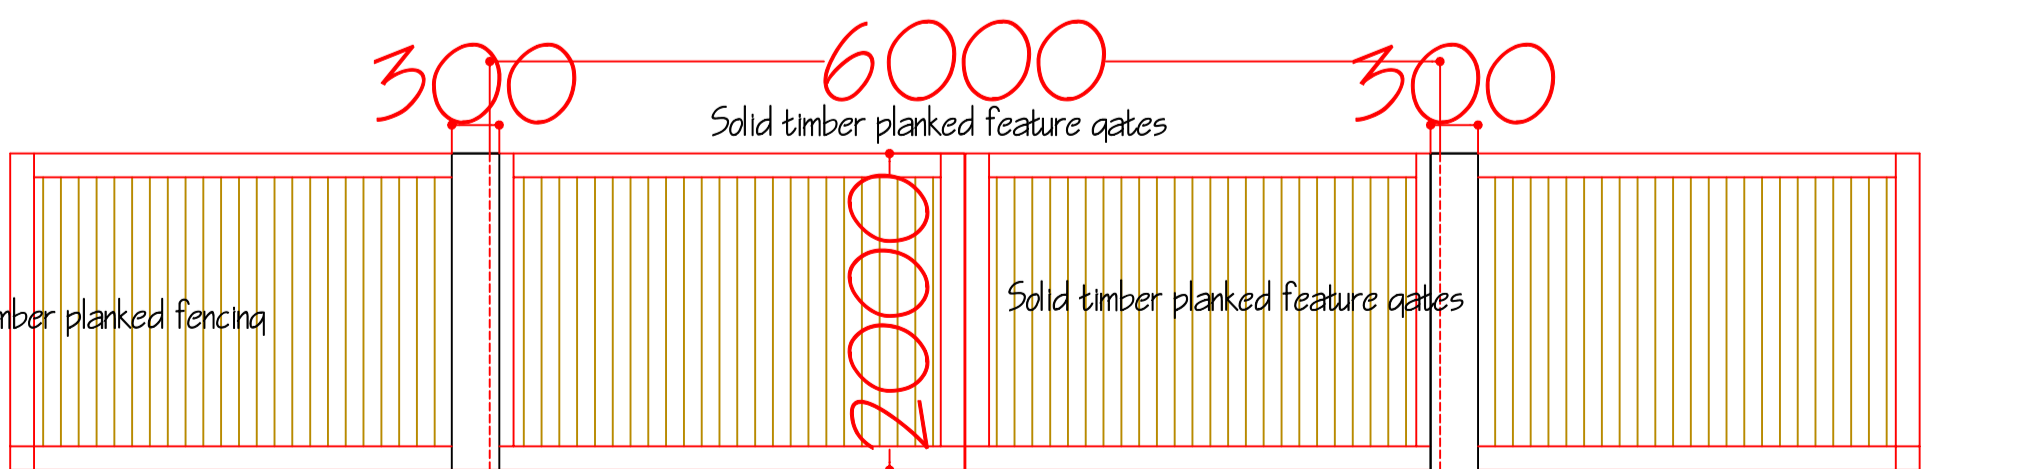

ENTRANCE GATES 1 : 50

To Ribchester Road, Blackburn and Preston

PROPOSED CAR PARK

'MEGITHA HOUSE'  
KENYON LANE  
DINCKLEY BB6 8AN

SITE LAYOUT

Scale: 1:100@A2 Date: July 20 No. 1525/05



Architectural Services

Lairgill Lodge  
Mount Pleasant  
High Bentham  
Lancaster  
LA2 7LA  
Tel: 015242 63442  
Mob: 07818060892  
Email: vc@cravendesign.co.uk

THIS DRAWING MUST NOT BE SCALED, ONLY WRITTEN DIMENSIONS MUST BE USE.

© Copyright Craven Design Partnership. Must not be reproduced in part or in whole without written consent.