
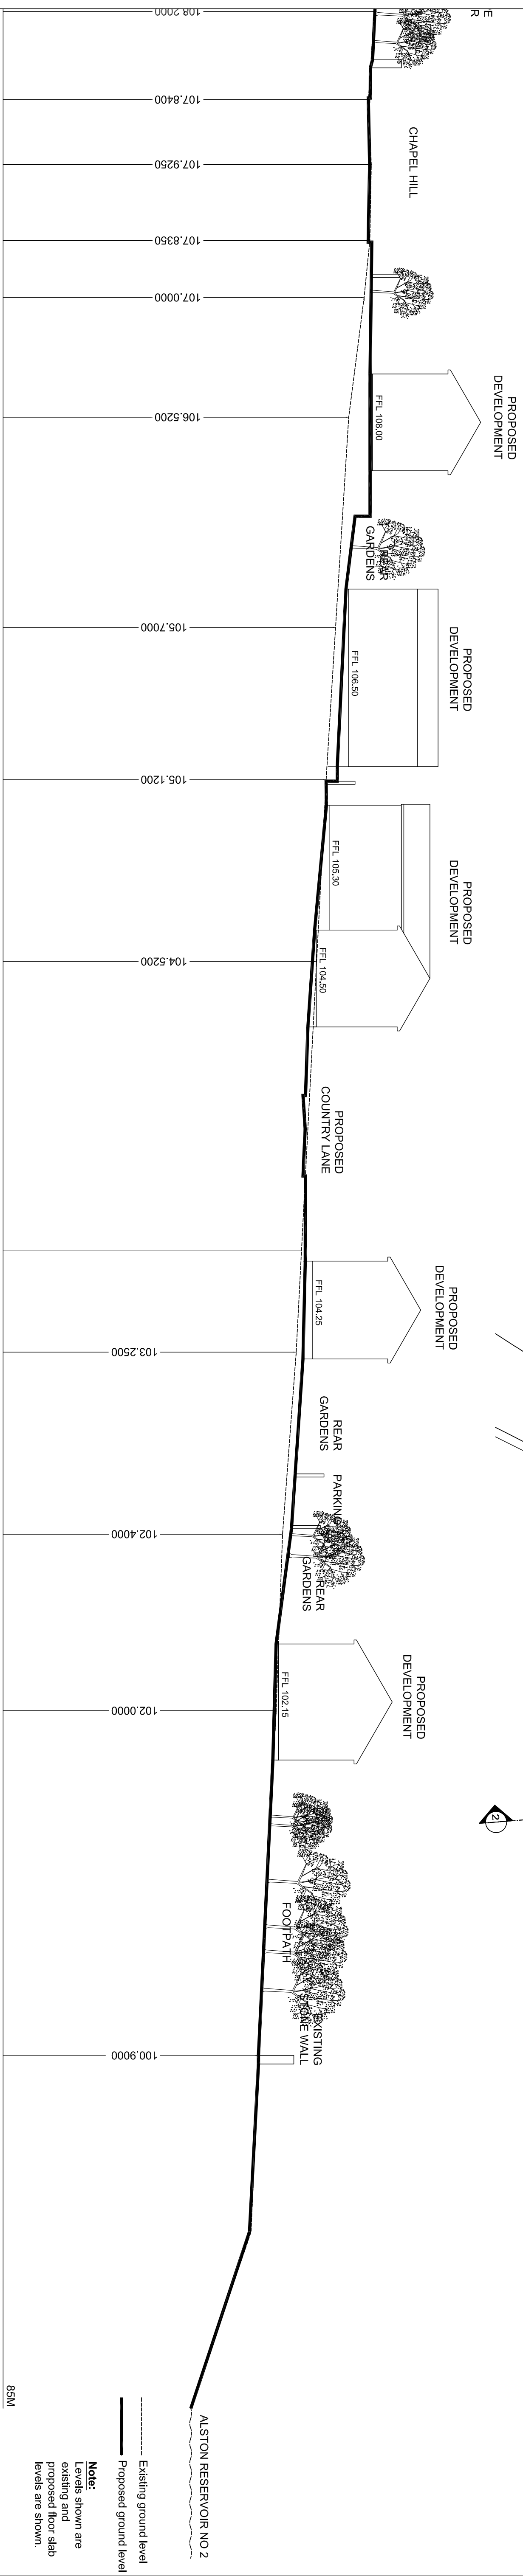


# CHAPEL HILL, LONGRIDGE - SITE SECTIONS.


general notes:

all information to be checked on site prior to commencement of work, and any discrepancy shall be immediately reported and resolved prior to work commencing; this drawing is to be read in conjunction with all relevant drawings and specifications relating to the job whether or not indicated on the drawing; copyright reserved to nck associates ltd, and this drawing may not be used or reproduced without prior written consent.

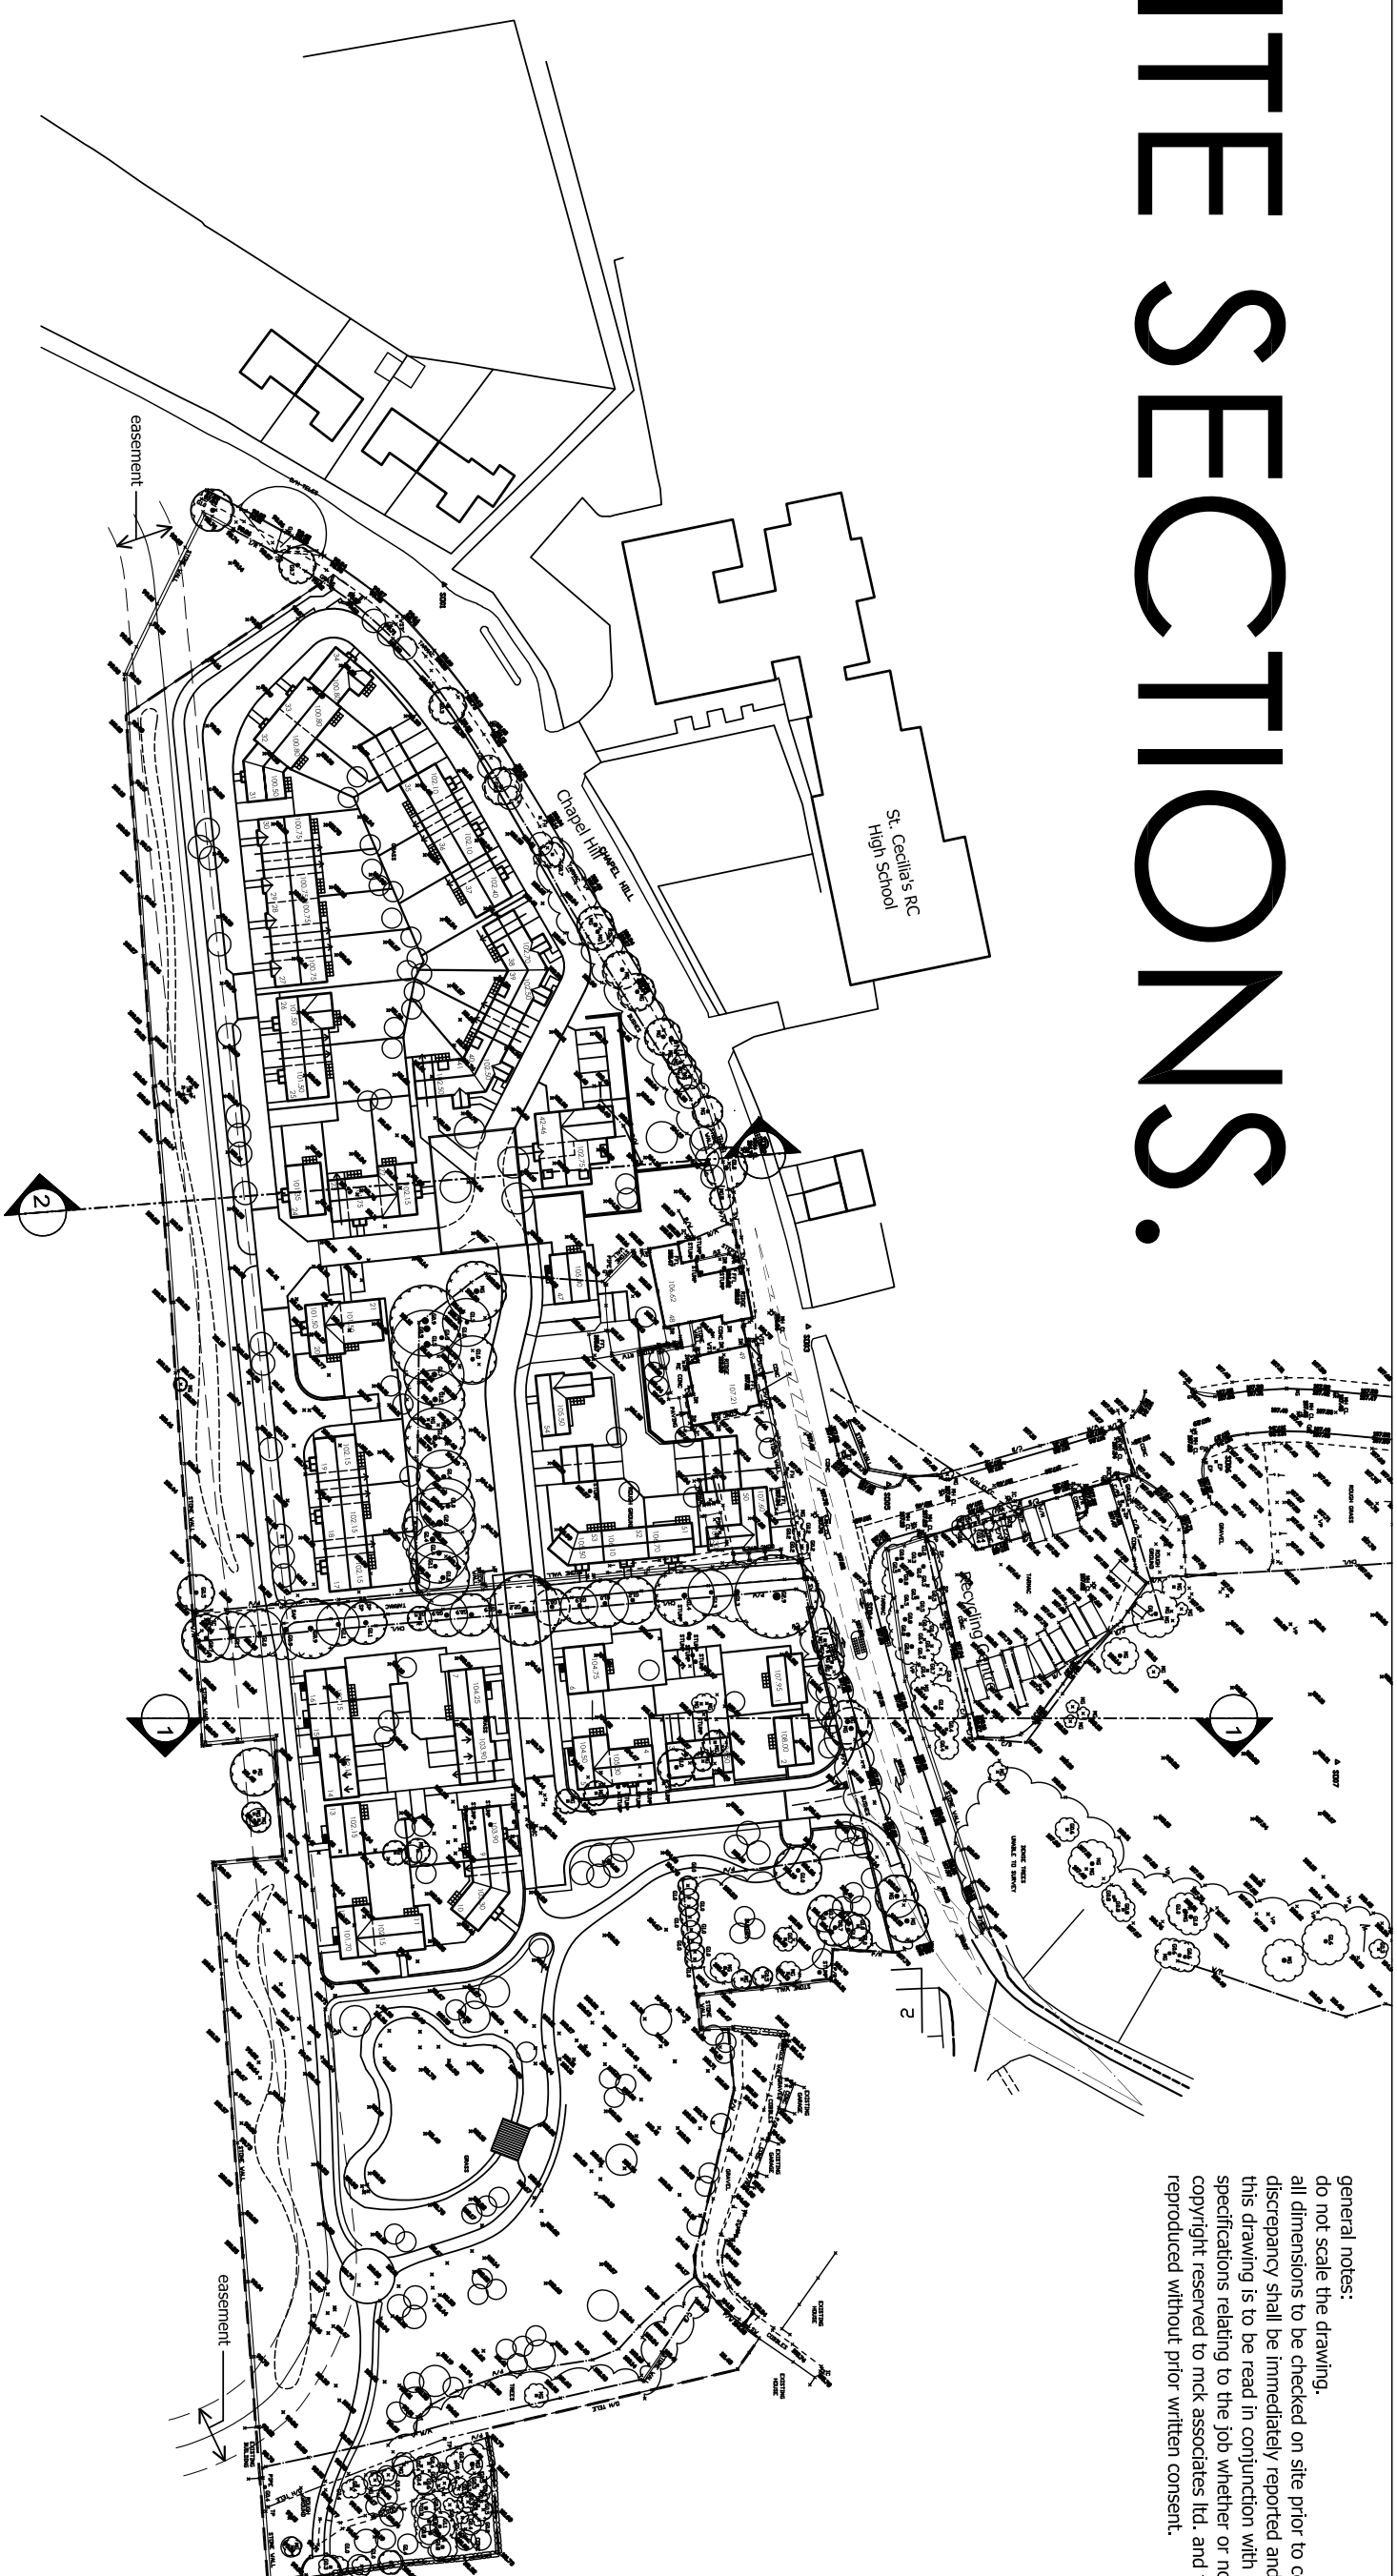

- Existing ground level
- Proposed ground level

**Note:**  
Levels shown are existing and proposed floor slab levels are shown.

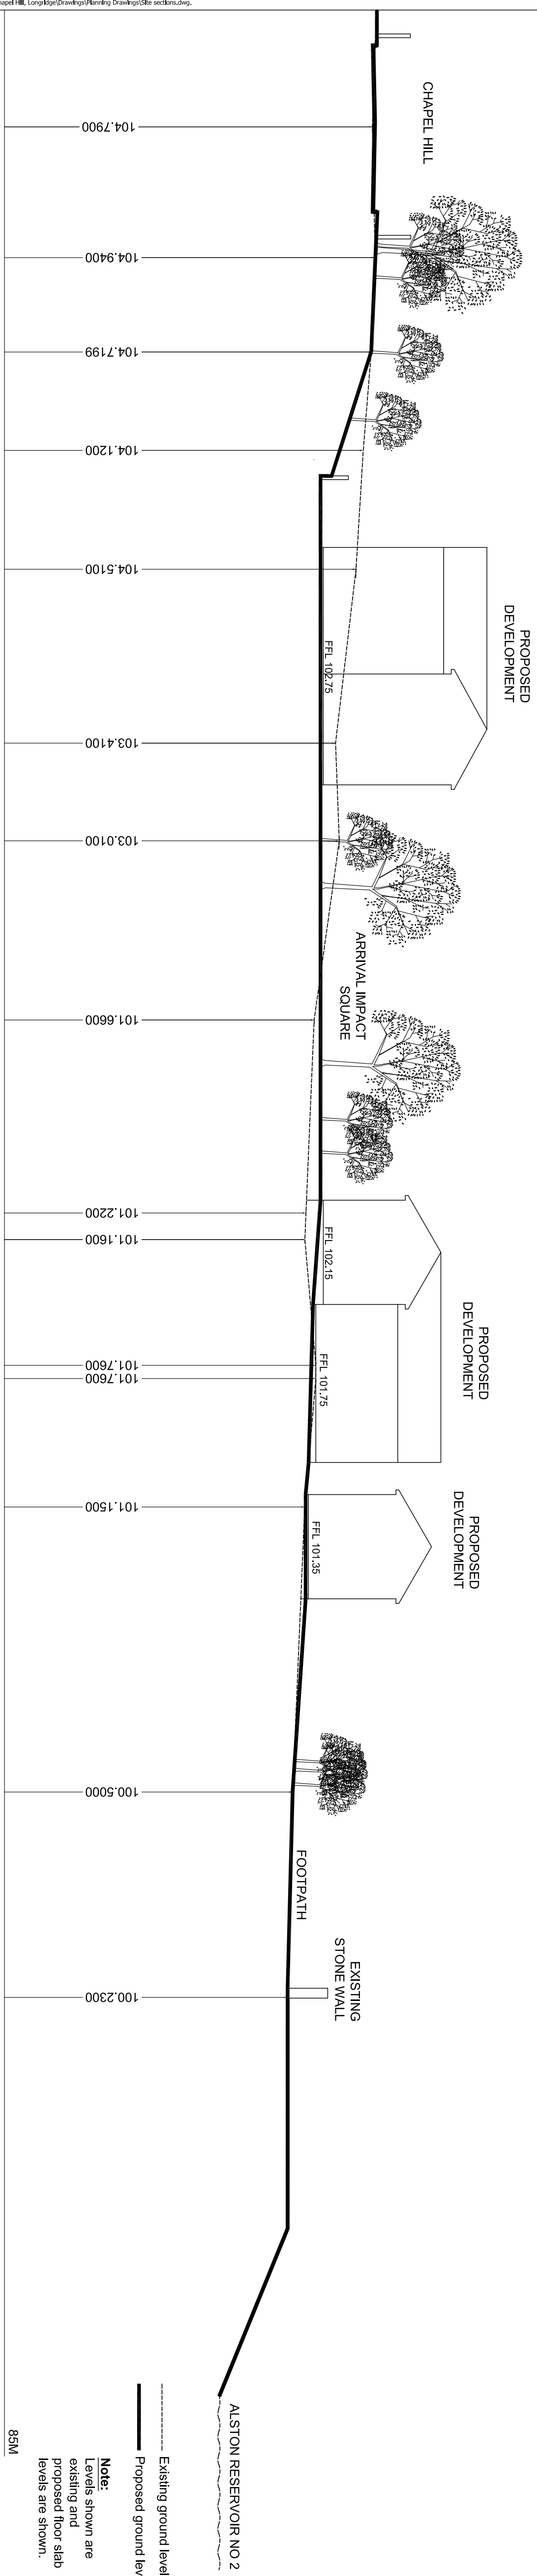

----- Existing ground level  
 Proposed ground level

**Note:**  
Levels shown are  
existing and  
proposed floor slab  
levels are shown.

85M

Project:  
CHAPEL HILL  
LONGRIDGE

Project:  
CHAPEL HILL  
LONGRIDGE

Drawing Title:  
SITE SECTIONS

## PLANNING

17

Drawn:	Checked:	Scale:	Date:
MCK		1:200 1:1250@A1	Dec 11
Job No:	Drawing No:		Rev:
08-107	0010		