



Whalley Road, Barrow.




Street Scene 1

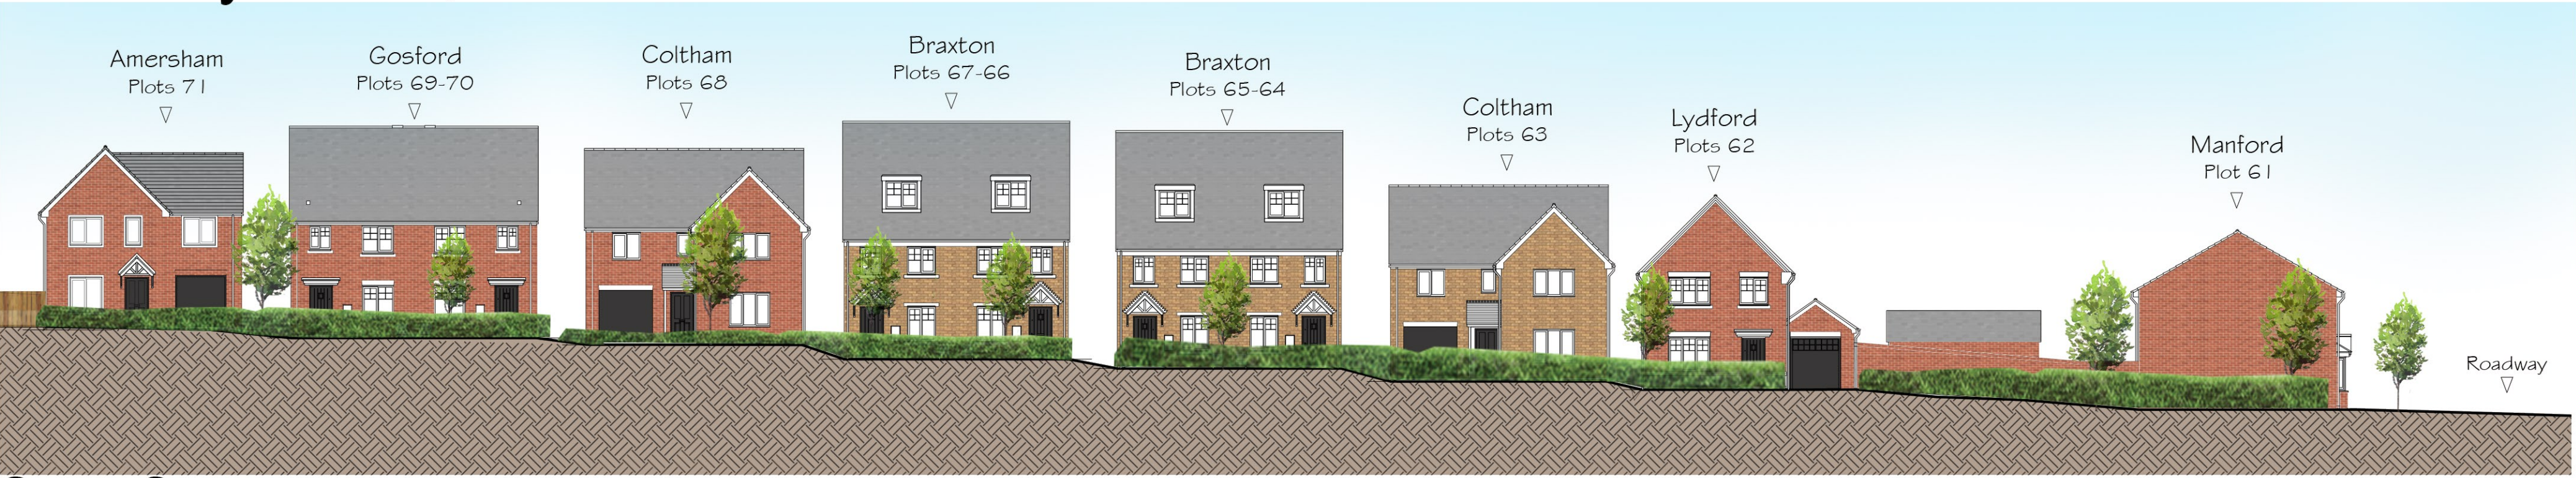


Street Scene 2

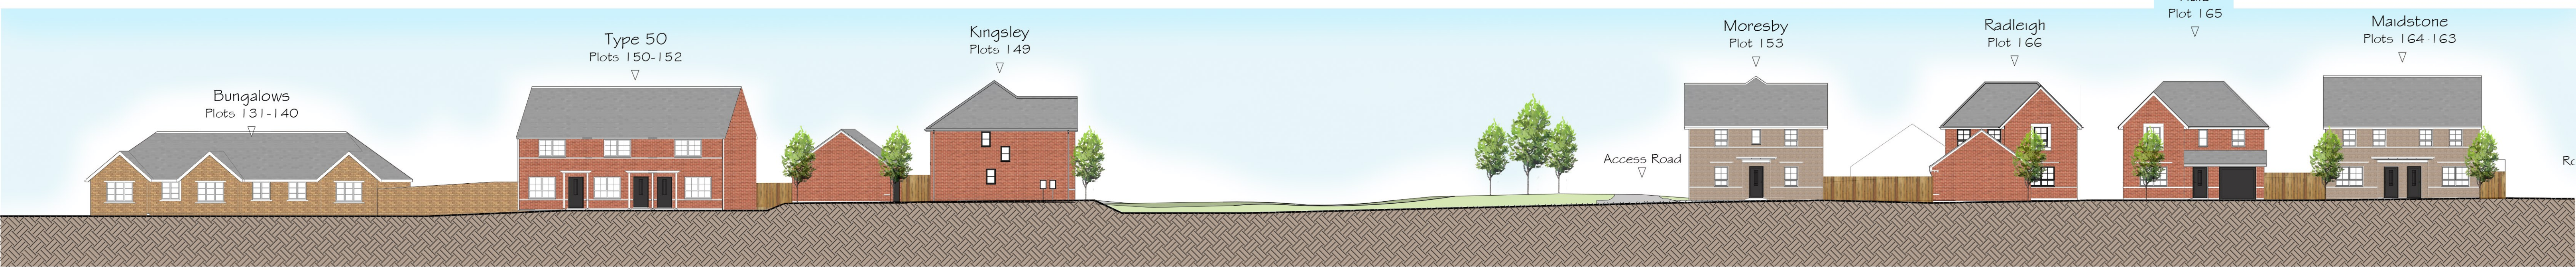

Street Scene 3

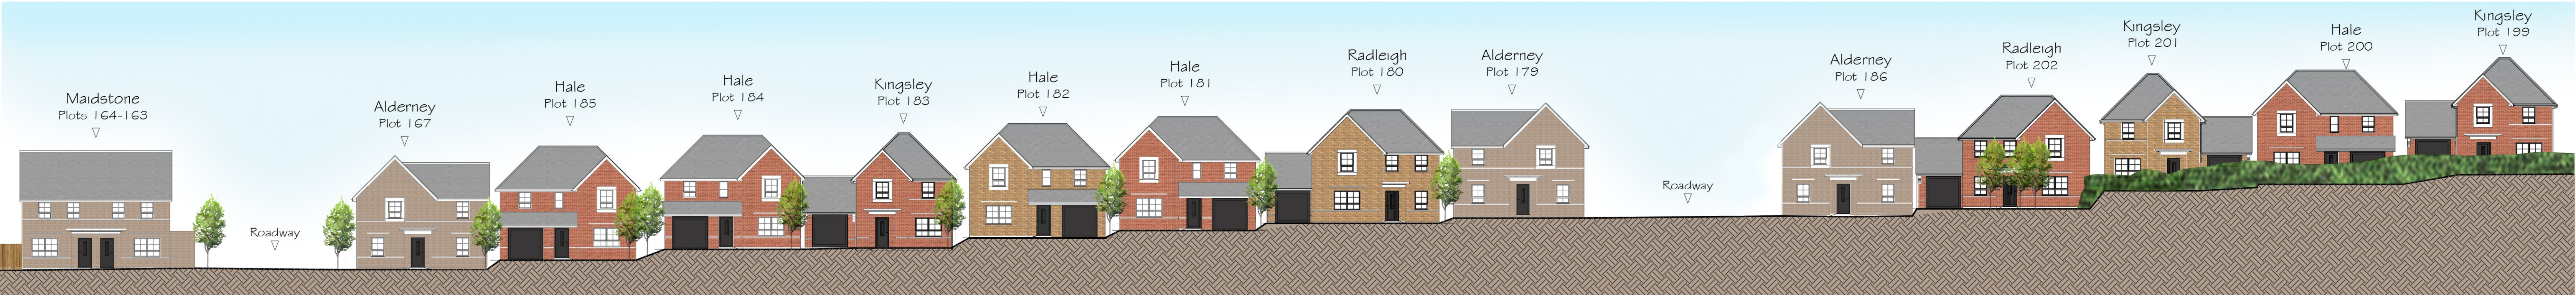


Street Scene 3 - cont.(1)

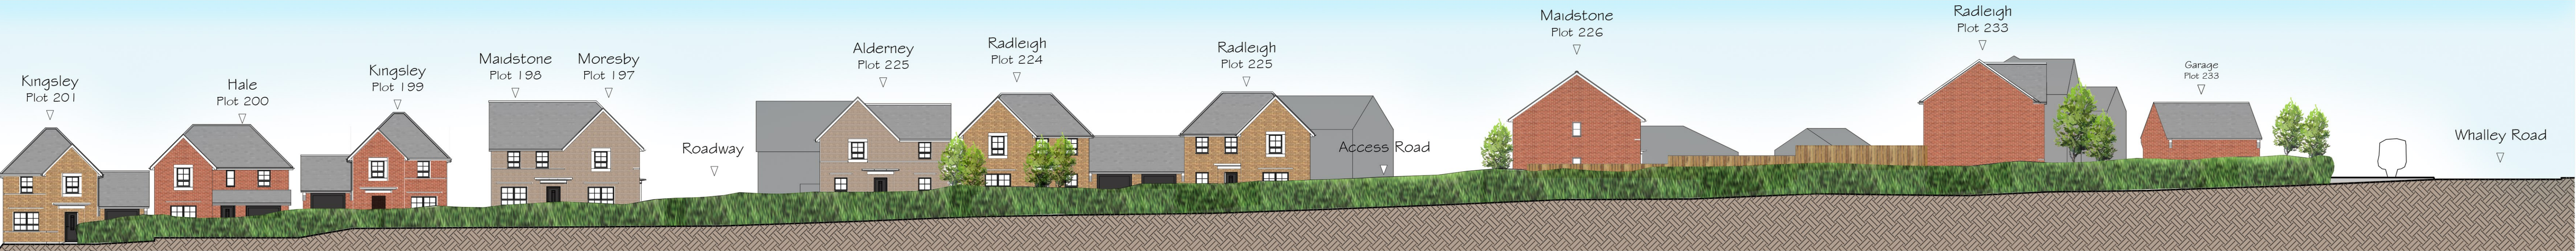

Street Scene 3 - cont.(2)



Street Scene 4

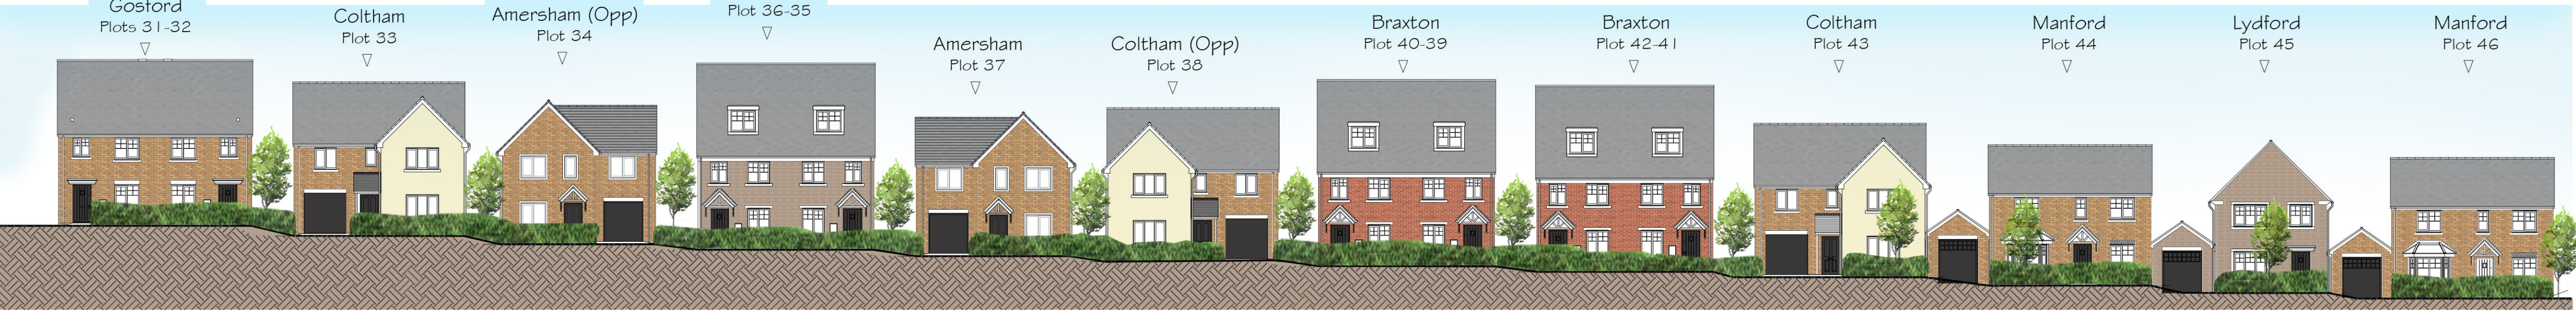


Street Scene 5



Street Scene 6

LOCATOR PLAN
Scale N.T.S

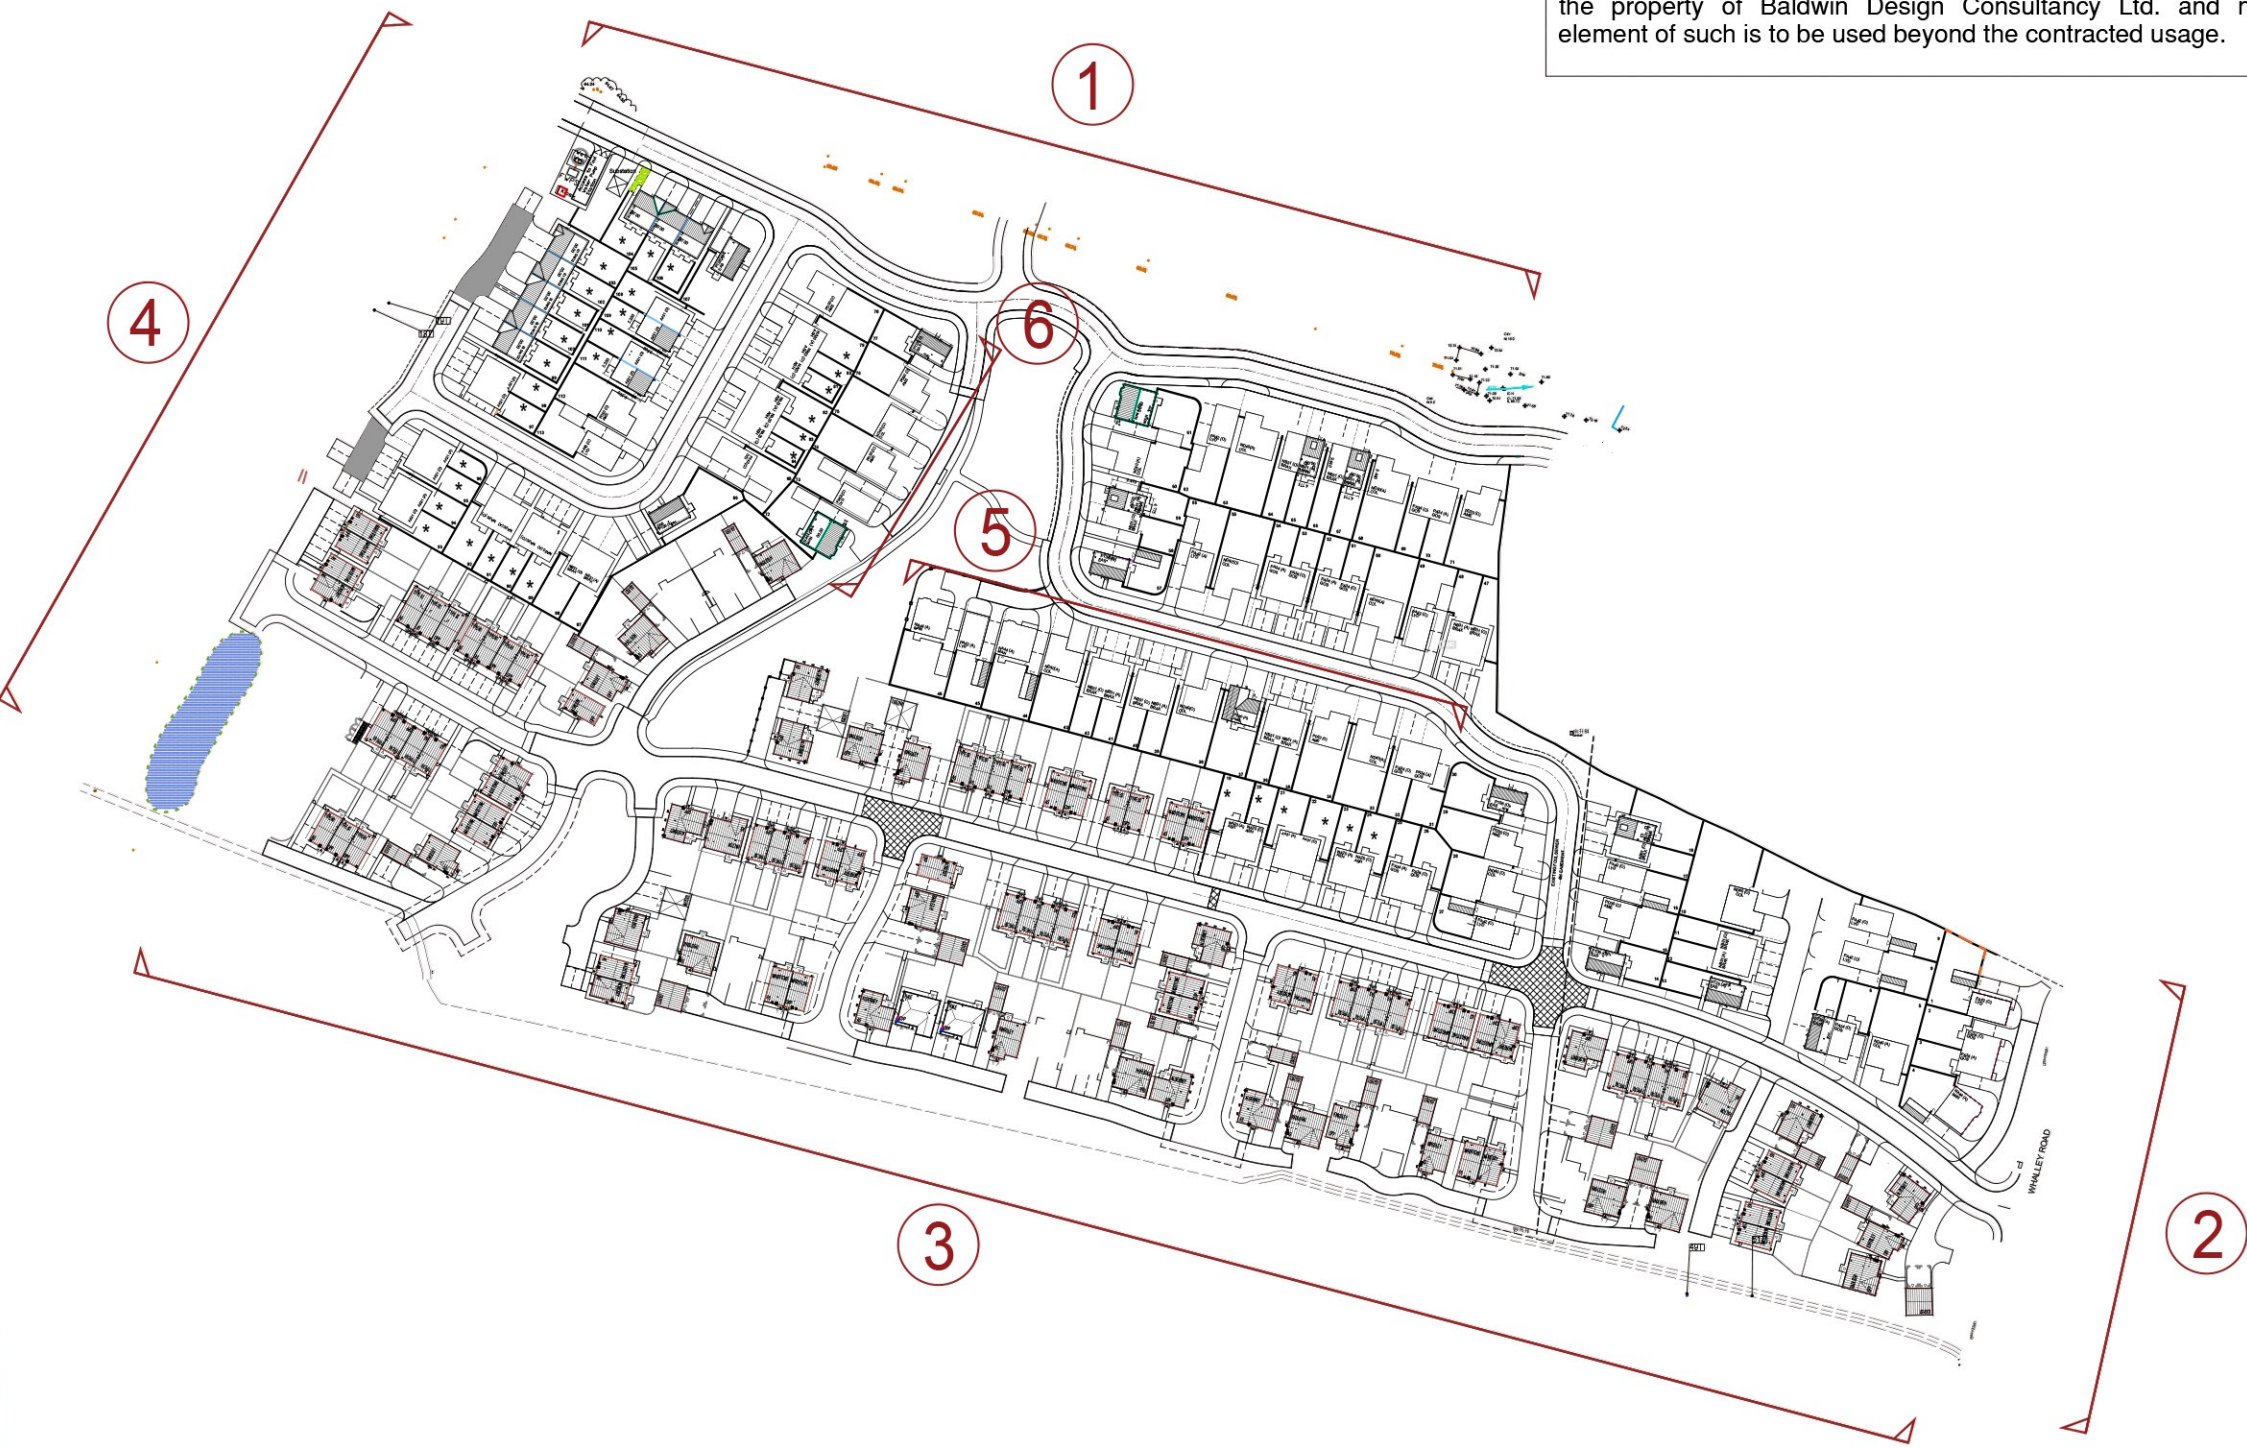

Disclaimer:
This drawing is not to be reproduced, altered or published in part or in full without the expressed permission of Baldwin Design Consultancy Ltd.
Do not scale from this drawing, any discrepancies are to be reported to Baldwin Design Consultancy Ltd. prior to project commencement.
This document and its associated intellectual assets remain the property of Baldwin Design Consultancy Ltd. and no element of such is to be used beyond the contracted usage.

Taylor Wimpey

DAVID WILSON HOMES
WHERE QUALITY LIVES

Baldwin Design
Consultancy Ltd

Revision:	
PLANNING DRAWING	
Project Title: Residential Development	
Address: Land off Whalley Road, Barrow.	
Drawing: Street Scenes	
Drawing No: DWH-WRB-SIS-07	
Drawn: JD	Chkd: JL
Scale: 1:200	Date: Date 22/03/19
	Paper Size: A0