



- External Surface Materials**
- Conservation textured 400x400mm paving. Colour - Silver grey.
 - Tegula Setts to define parking bays. Colour - Pennant grey.
 - Mown grass.
 - Dressed tarmac. Conservation kerb edging.
 - Tegula Setts (Herringbone bond 90) Colour - Pennant grey. Conservation kerb edging.
 - Tegula setts (Herringbone bond 45) Colour - Traditional. Conservation kerb edging.
 - Mistral textured setts (Stretcher bond) Colour - Silver grey. Conservation kerb edging.
- Enclosures**
- 1.2m Cheshire estate railings
 - 1.2m Modern close board fence
 - 1.5m Modern close board fence
 - 1.8m Modern close board fence
 - 1.2 Stock Proof Fence
- Retaining Structures**
- Type A - Timber sleepers
 - Type B - Unilog
 - Type C - Reinforced Masonry

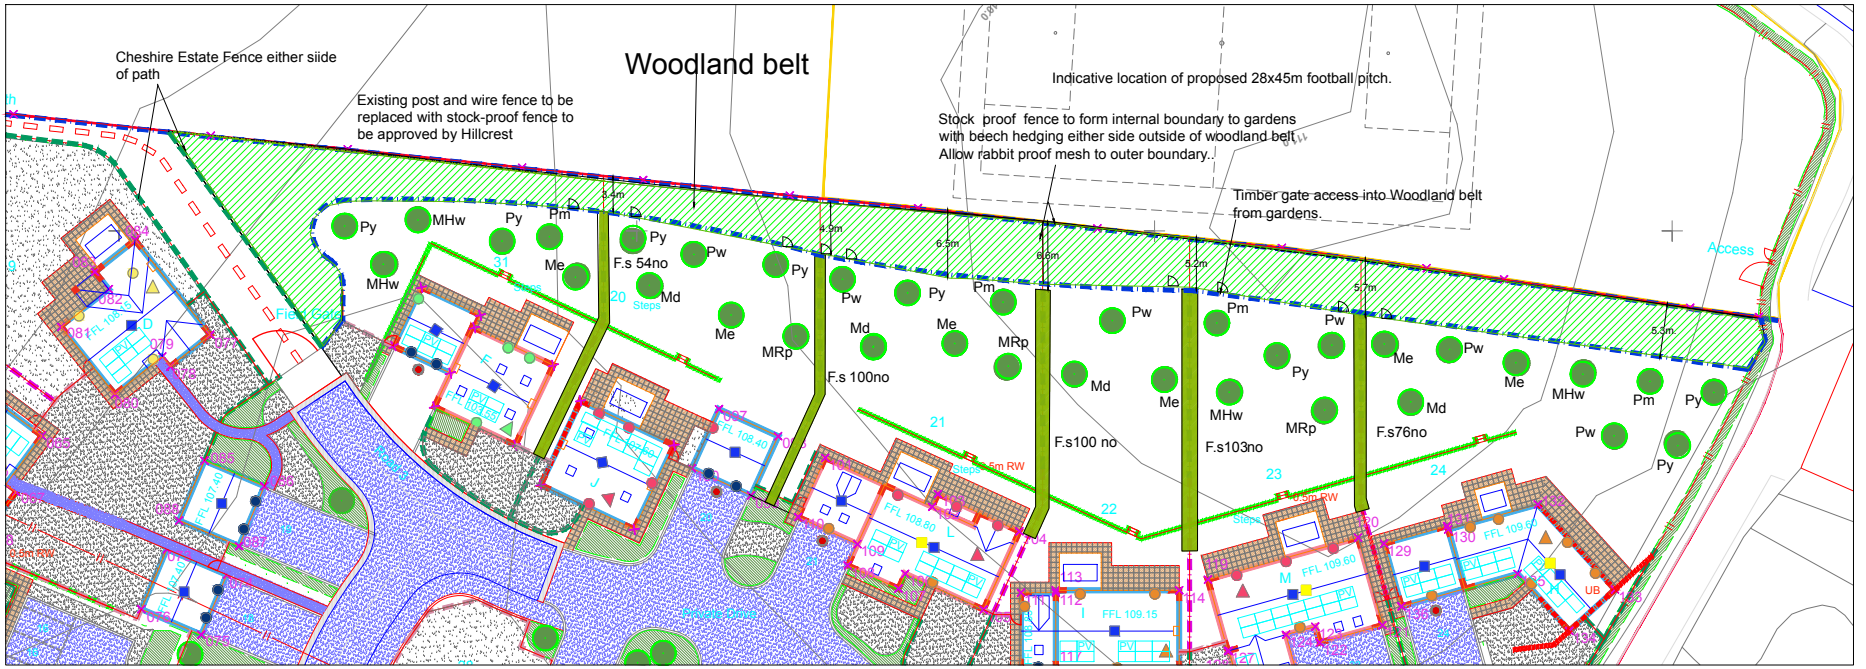

WOODLAND HEDGEROW PLANTING TO REAR OF PLOTS 30,31/21-24 1:250
 (revised planting to frontages to be detailed separately)

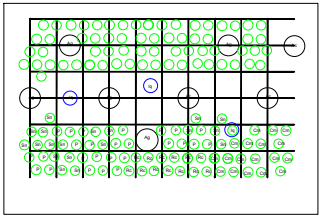

WOODLAND HEDGEROW PLANTING

Trees at 3m general centres in single species groups of 5-9 generally in the mid 2/3 of the plantation. Allow for GI Ecomatt Mulch matt to trees 450g 50x50cm suppliers Green tech 01423 332 100.

Acer campestre Ac
 Quercus robur Ag
 Ilex aquifolium Iq - located at centre of plantation

Shrubs at 3per sq. m. located in outer third areas of plantation - allow for 2no herbicide sprays of hedgerow planting during initial growing season.

Prunus spinosa P
 Crataegus mongyna Cm
 Rosa canina Rc
 Sambucus nigra Sn

TYPICAL WOODLAND HEDGEROW PLANTING ARRANGEMENT 1:100

CONSTRUCTION ISSUE PLANTING SCHEDULE		Plant Sizes			
SYMBOL	SPECIES	SPECIFICATION	QTY	SPACING	NOTES
Beech Hedge as rear garden divider					
Fs	Fagus sylvatica	Bare root hedging, 60-90, 1+2	433	Double staggered row, 100mm spacing	Bare root to be dipped in Alginate and a wetting agent.
Fruit trees					
Md	Malus (Apple) Discovery	Half Standard (MS2) require clear spacing in full sun	5	6.5-7m	Single low staked and tied
Me	Malus (Apple) Egremont Russet	Half Standard (MS2) require clear spacing in full sun	7		Recommended supplier
MHw	Malus (Apple) Howgate Wonder	Half Standard (MS2) require clear spacing in full sun	1		R.V. Roger - Pickering contact 03751 472226
MRp	Malus (Apple) Ribston Pippin	Half Standard (MS2) require clear spacing in full sun	5		info@rvoeg.co.uk
Pm	Prunus (Damson) Merryweather	Half Standard (Myrobatan 8) can be planted closer to hedgerow	5		
Ph	Prunus (Damson) Westminster	Half Standard (Myrobatan 8) can be planted closer to hedgerow	9		
Py	Pyrus (Pear) Concord	Half Standard (Seedling Pear) require clear spacing in full sun	10	8m	
Allow for GI Ecomatt 450g 50cmx50cm suppliers Greentech tel 01423 332 100 TO EACH TREE					
Woodland/Hedgerow planting to external boundaries					
Trees at 3-5m Centres					
Ac	Acer campestre (Field Maple)	Allow for black spiral rabbit guards and 120/150 1+1 feathered whips 40%	97	3m centres	Groups of 5-9 single species. Located at centre of planted area.
Ag	Quercus robur	120/150 1+1 feathered whips 40%	97		Single low staked and tied. Allow for black spiral rabbit guards
Iq	Ilex aquifolium	40-60 J1. Container grown 20% allow for 60cm height x 30cm diameter rabbit proof mesh	48	3-6m centres	Planted at centre of plantation. Allow for 300mm dia x 1.2m height HOPE. Rabbit proof tree guards.
Allow for GI Ecomatt 450g 50cmx50cm suppliers Greentech tel 01423 332 100 to each tree. Remove all stakes and guards after 3-5 years.					
Shrubs at 3/4sq.m density single species groups of 9-23					
P	Prunus spinosa	Bare root 40-60 1+1 40%	972	3/4m	Planted in single species groups
Cm	Crataegus monogyna	Bare root 40-60 1+1 40%	972		
Rc	Rosa canina	25 Container grown 30%	243		Located at outer margins of planting along fence line.
Sn	Sambucus nigra	Bare root 40-60 1+1 30%	243		
Allow for 2 herbicide sprays in hedgerow planned area in first growing season					

Rev	By	Note	Date

construction issue

Stephen Martlew Landscape Architecture
 Unit 2 8o Loom Street Manchester M4 6AN
 TELEPHONE 0161 907 3226

DRAWING TITLE	Woodland Planting Layout		
DRAWING No	1707/cr101		
PROJECT	Whalley Road Hurst Green		
CLIENT	CPUK		
SCALE	1:250/100 @ A1	REVISION	
DATE	November 2018	REVISED	
DRAWN	PG	CHECKED	SM