
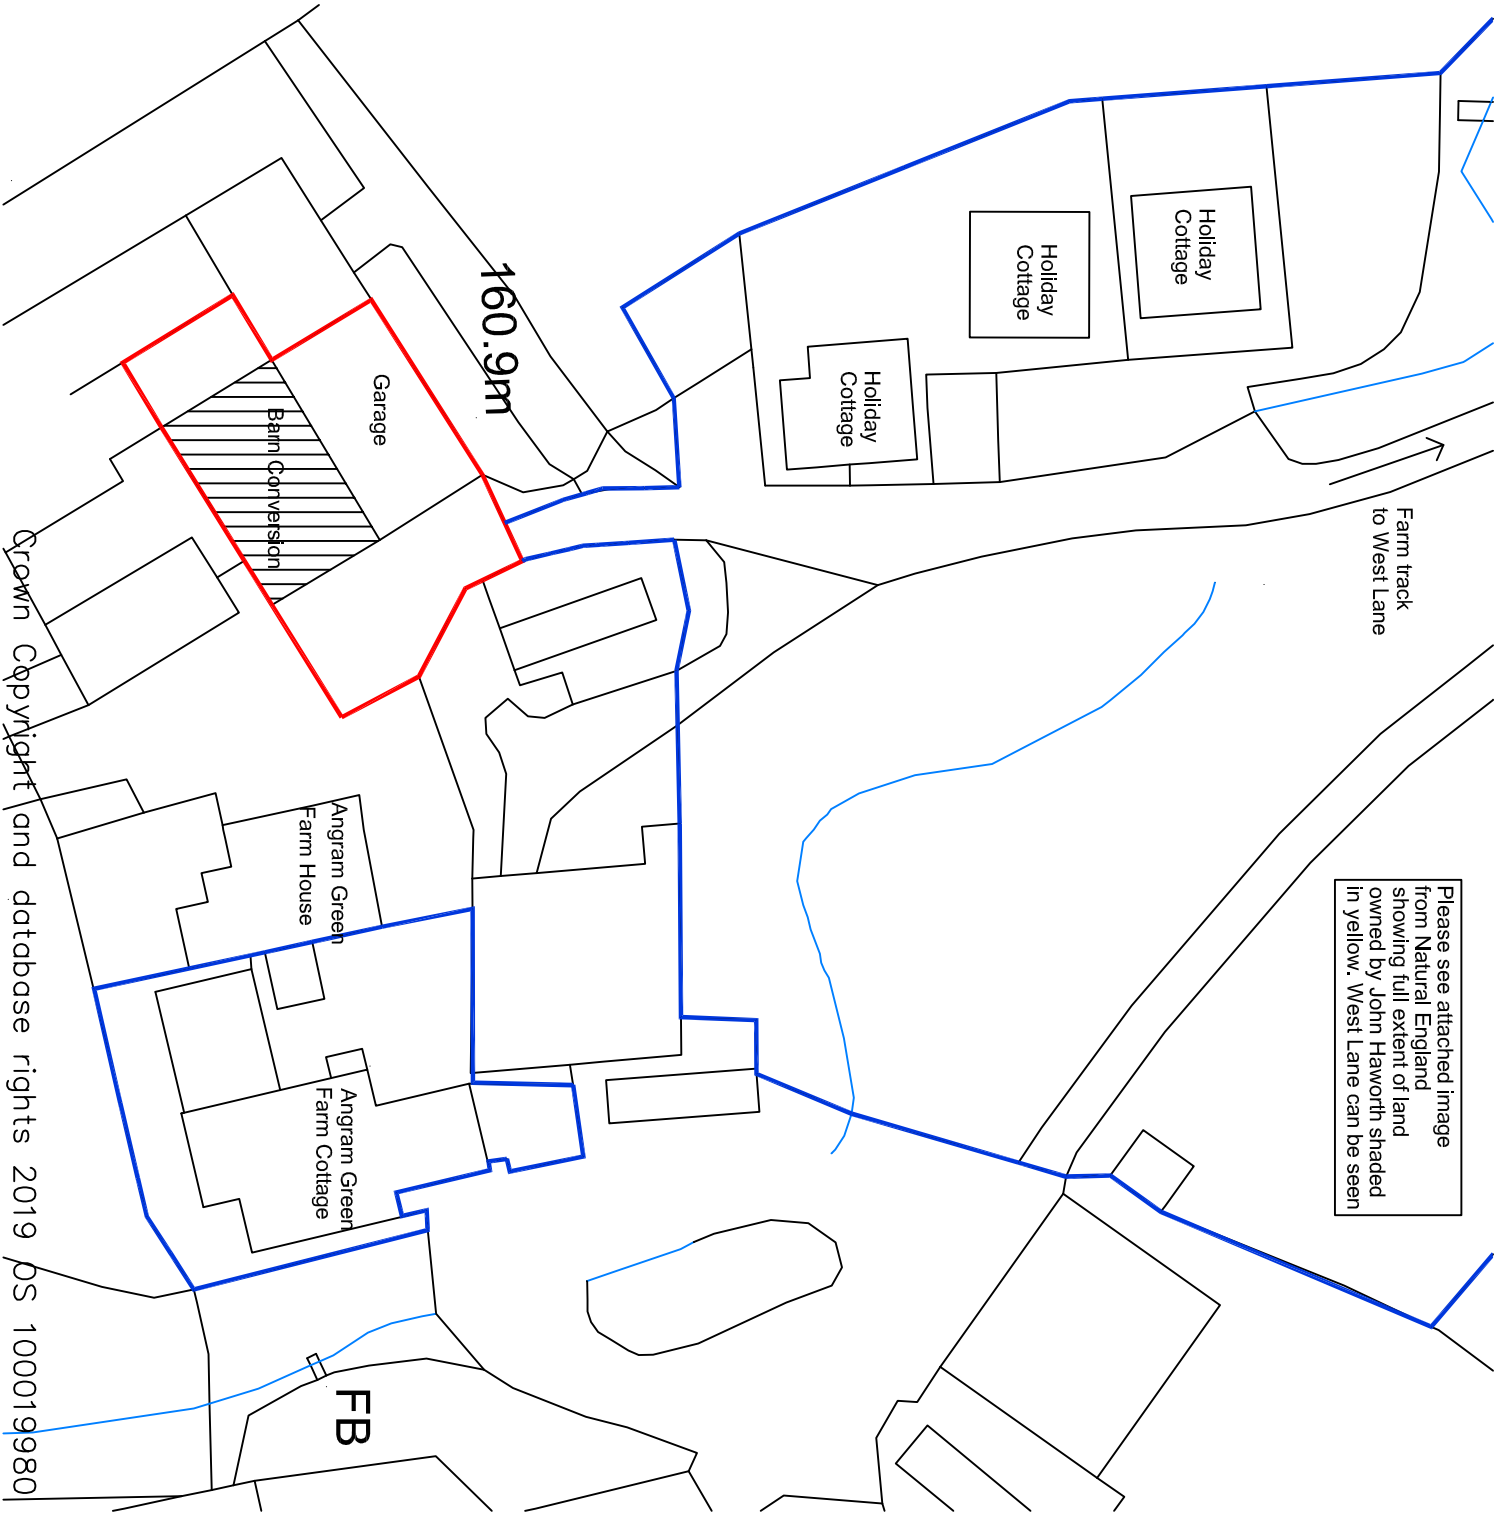


Do not scale from this drawing.


All dimensions are to be checked on site prior to construction, manufacture of any components and ordering of materials and equipment.

Any discrepancies are to be reported to the architect for clarification.

All materials and workmanship to be in accordance with the current British Standards and codes of practice.

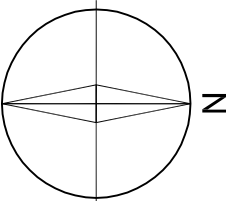

Site Layout Plan Scale 1:500

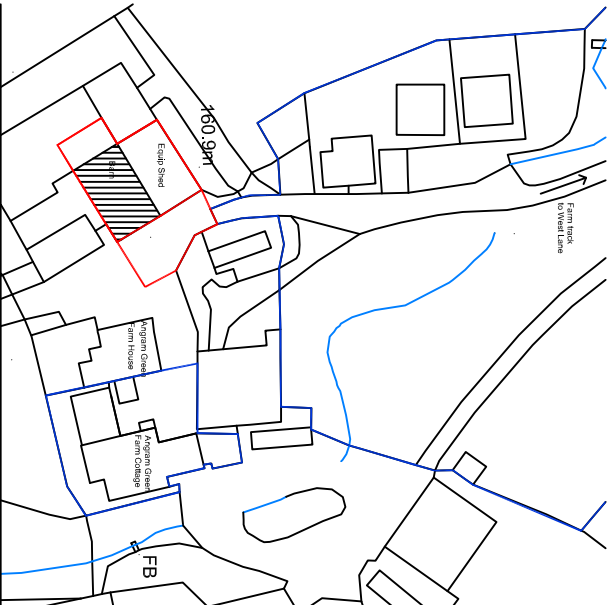

Block Plan Scale 1:1250

Blue line edged around other land in the applicants ownership		11-03-2020	
REV	DESCRIPTION	CHECK	DATE
CLIENT			
Mr John Haworth - Angram Green Farm Cottage			
West Lane, Worston. BB7 1QB			
PROJECT			
Proposed Barn Conversion/Garage			
DRAWING			
Site Layout/Block Plan			
SCALE	DATE	DRAWN	CHECKED
A3 sheet	Jan 2020		
DRAWING NO.	CAD REFERENCE NO.		REVISION
2002/JH/SLP			A