

Stanton Andrews do not accept liability for any loss or degradation of information held in the drawing resulting from the translation from the original file format to any other file format or from the recipients reading of it in any other programme or on earlier version of the programme. Stanton Andrews accepts no liability for use of this drawing by parties other than the party for whom it was prepared or for purposes other than those for which it was prepared.


Do not scale, use figured dimensions only. All dimensions to be checked on site. This drawing should be printed and read at the original size, as stated in title block. Stanton Andrews accept no responsibility for errors that occur as a result of reviewing this drawing at any other size. Stanton Andrews to be notified of any discrepancies before proceeding.

DWG issues - when this drawing is issued in DWG format it is an uncontrolled version and is provided to enable the recipient to prepare its own documents/drawings for which it is solely responsible. It is based on background information current at the time of issue. Stanton Andrews accepts no liability for any alterations to, additions to or discrepancies arising out of changes to such background information which occur after it has been issued by Stanton Andrews.


This drawing must be printed in colour, if this text is not RED the drawing must be reprinted.

'As existing' drawings based on information provided by others - no measured survey of the property has been undertaken by the architect. This drawing is subject to copyright.


| revision | date     | note                           |
|----------|----------|--------------------------------|
| A        | 04.05.21 | lawful development certificate |

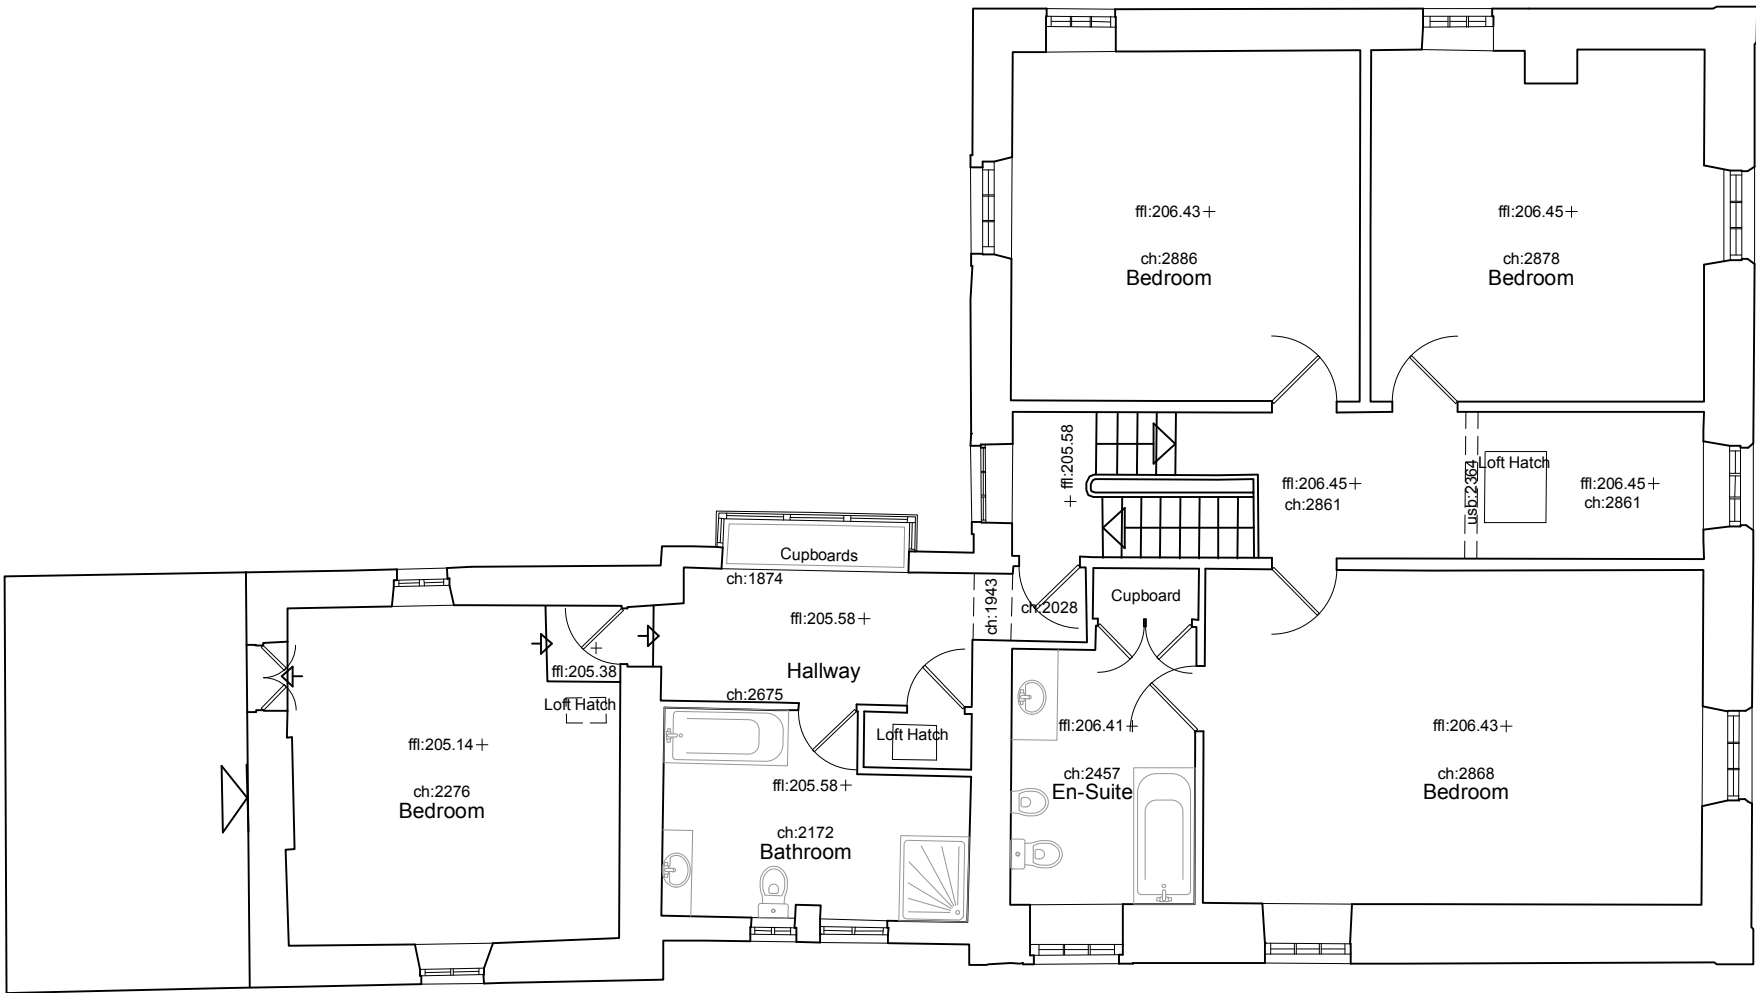


first floor

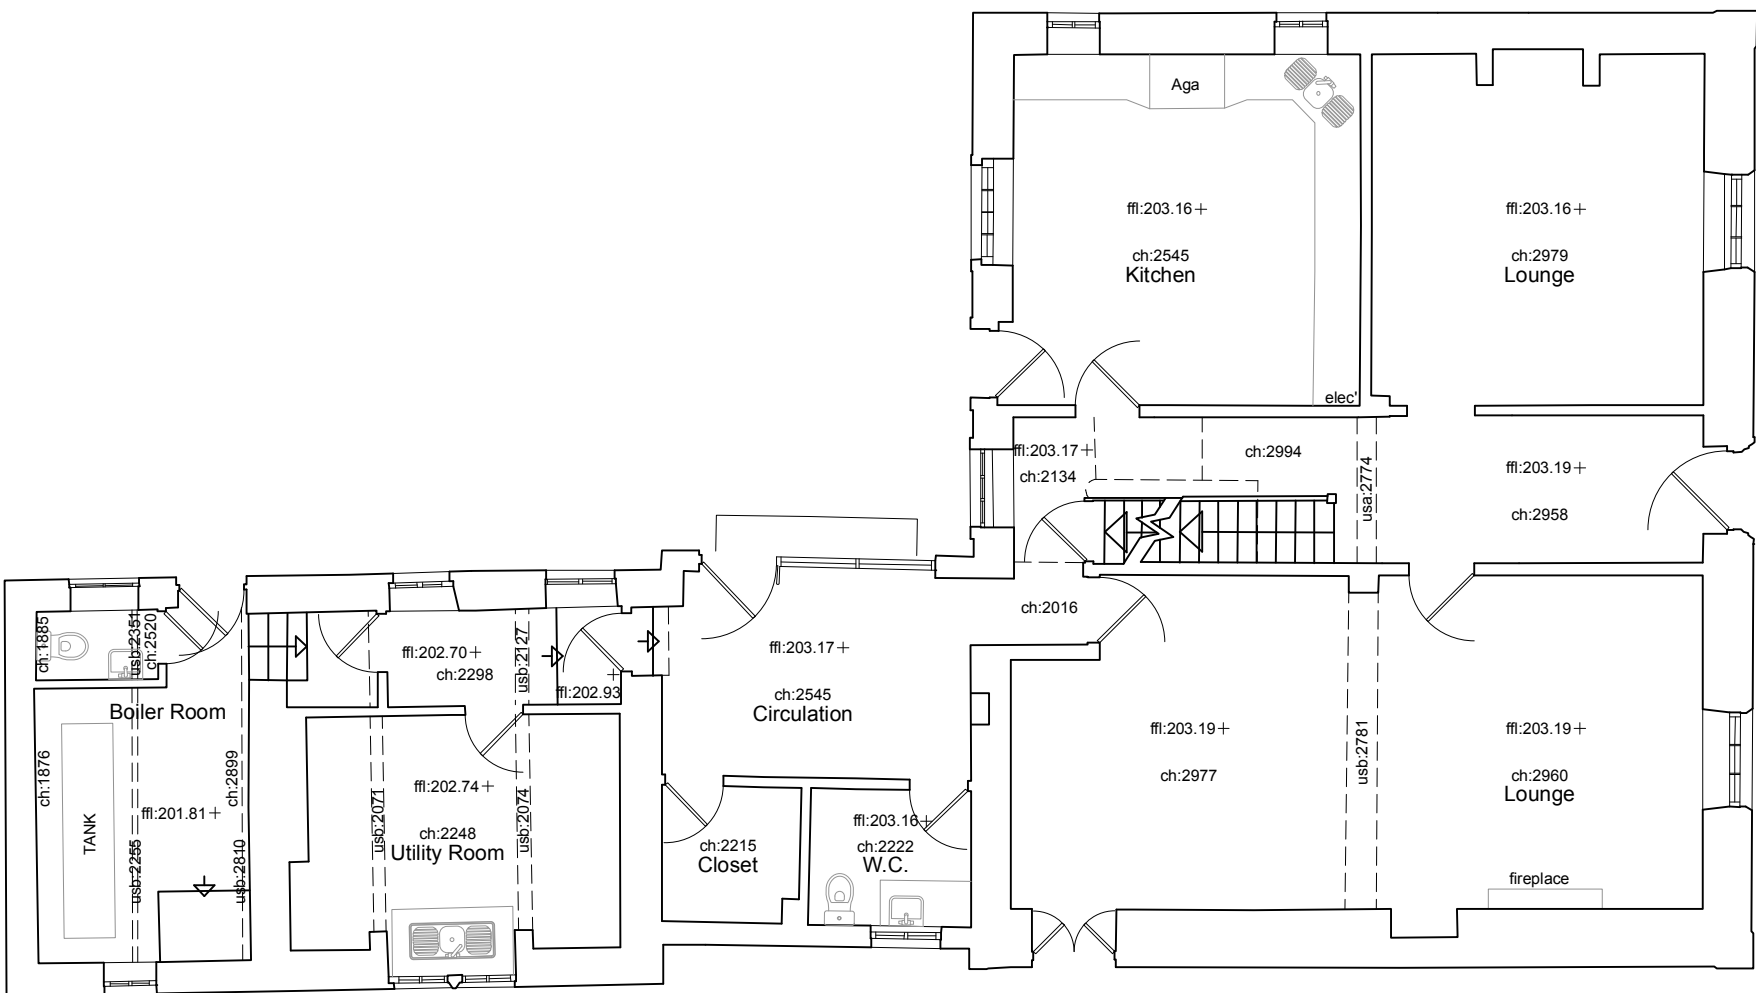

ground floor

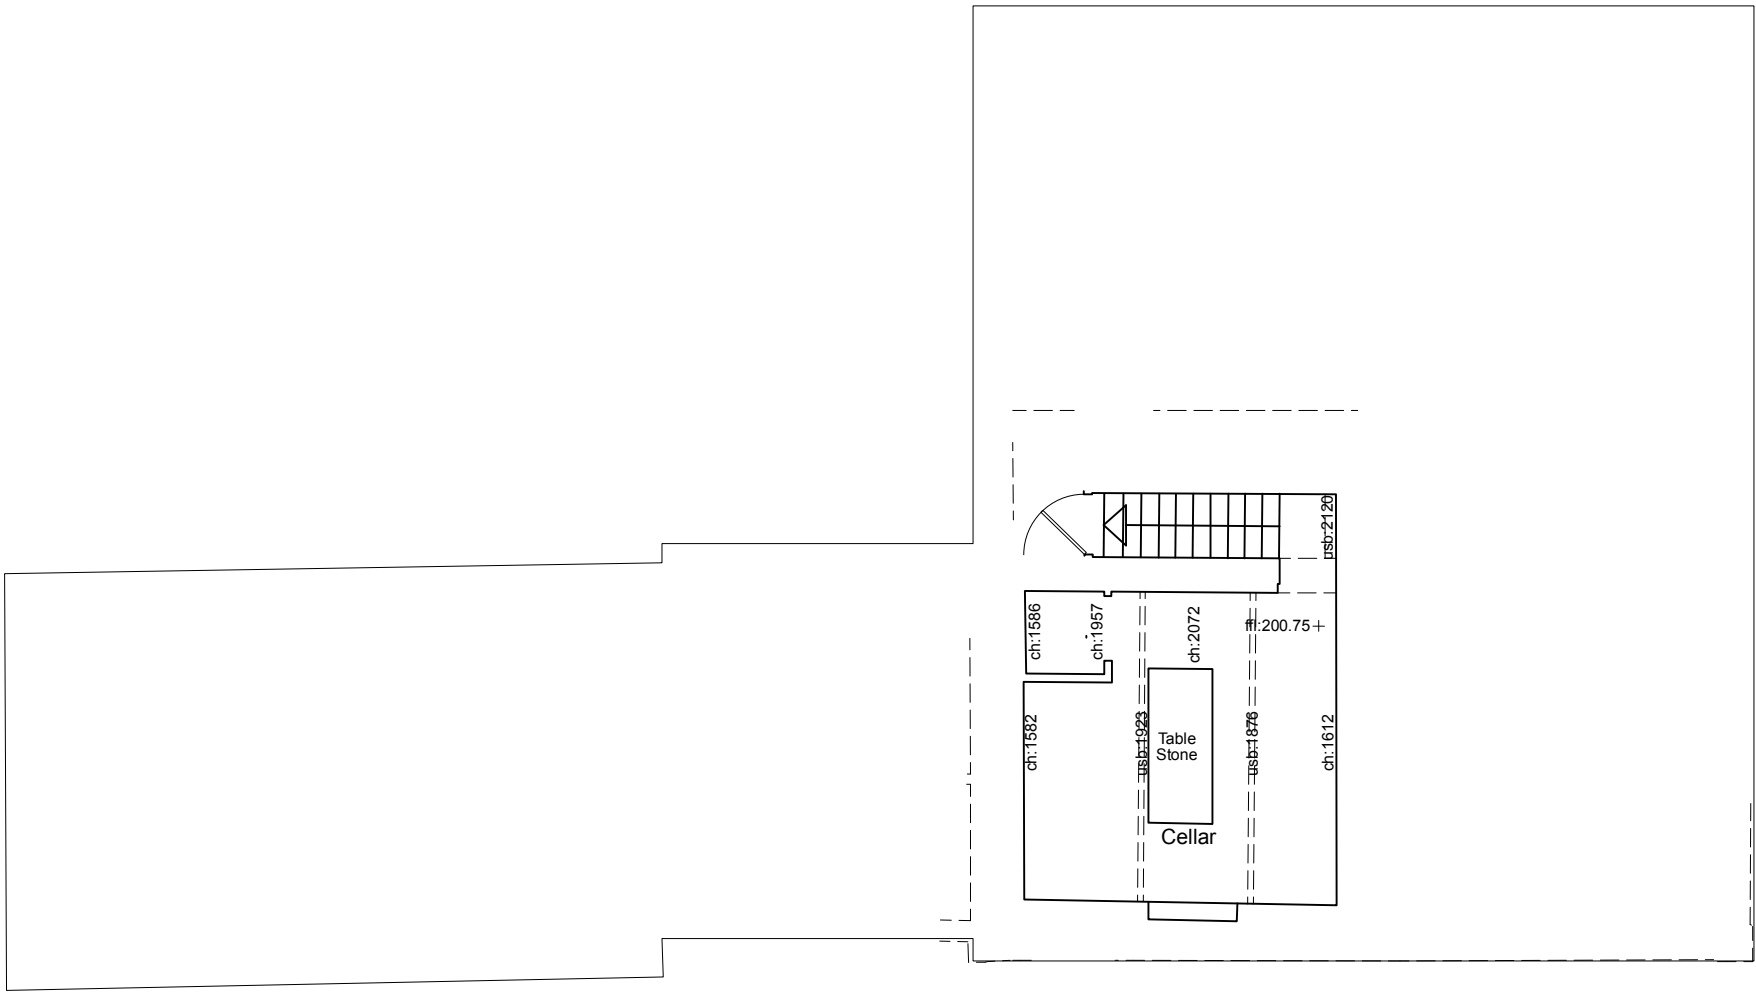


basement

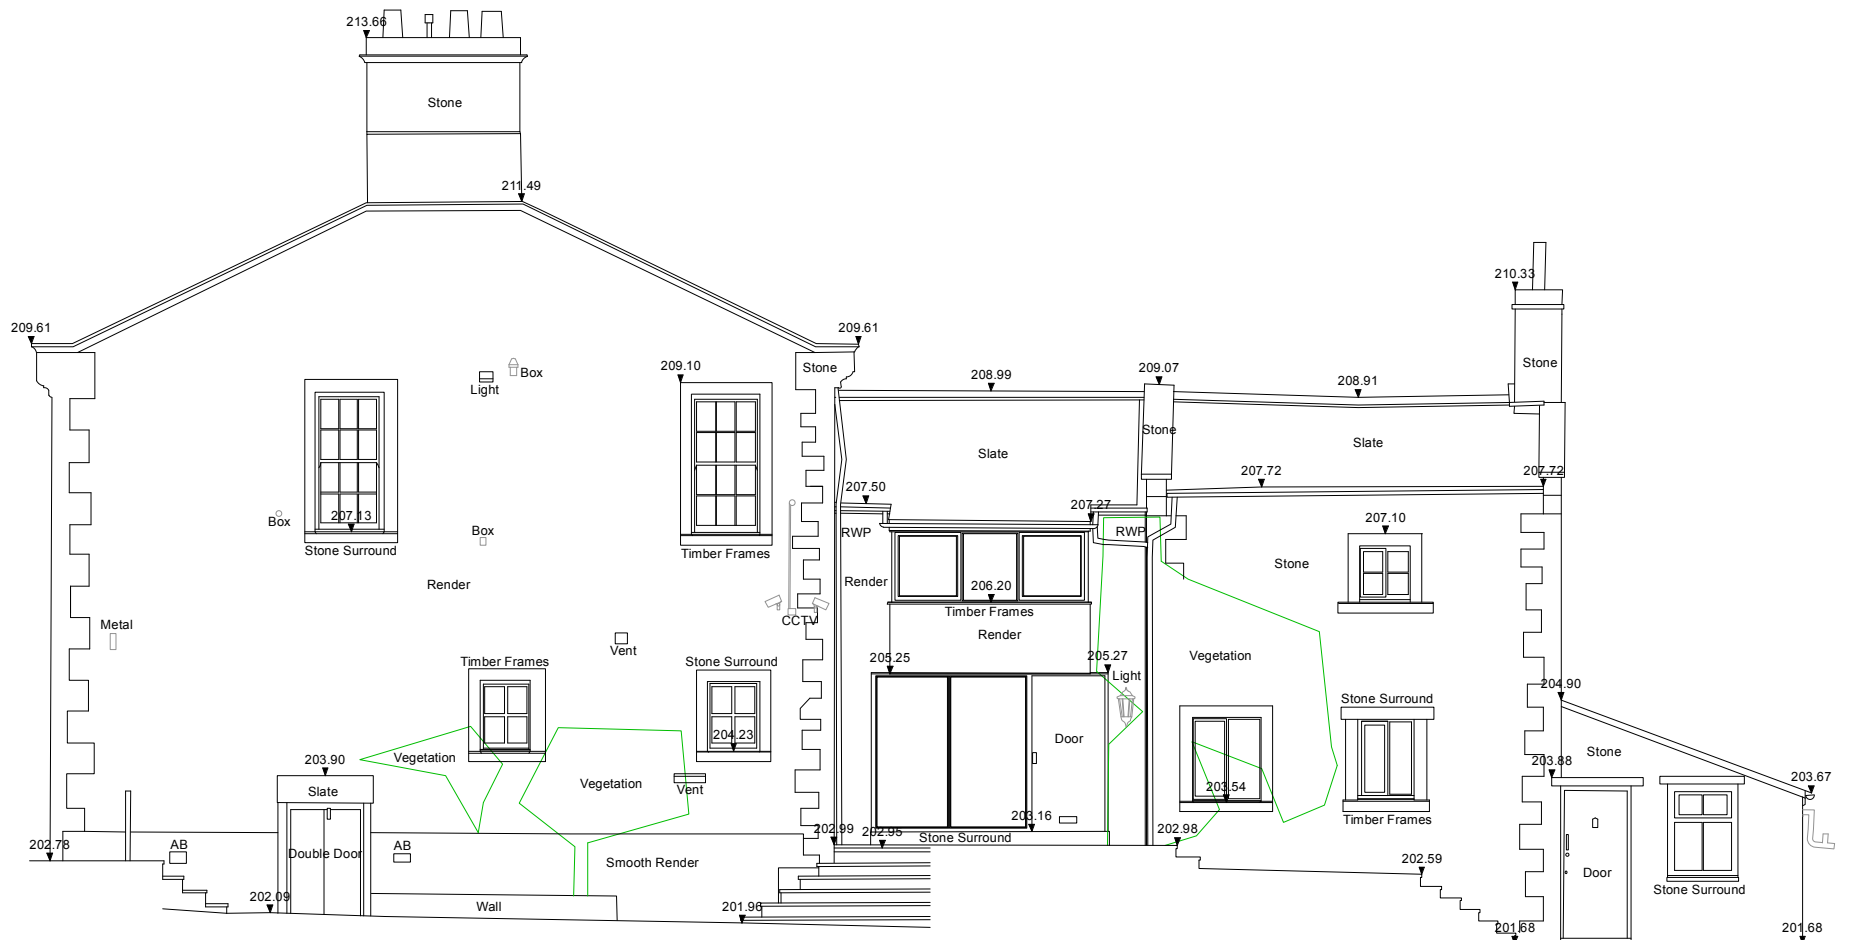


east elevation



west elevation

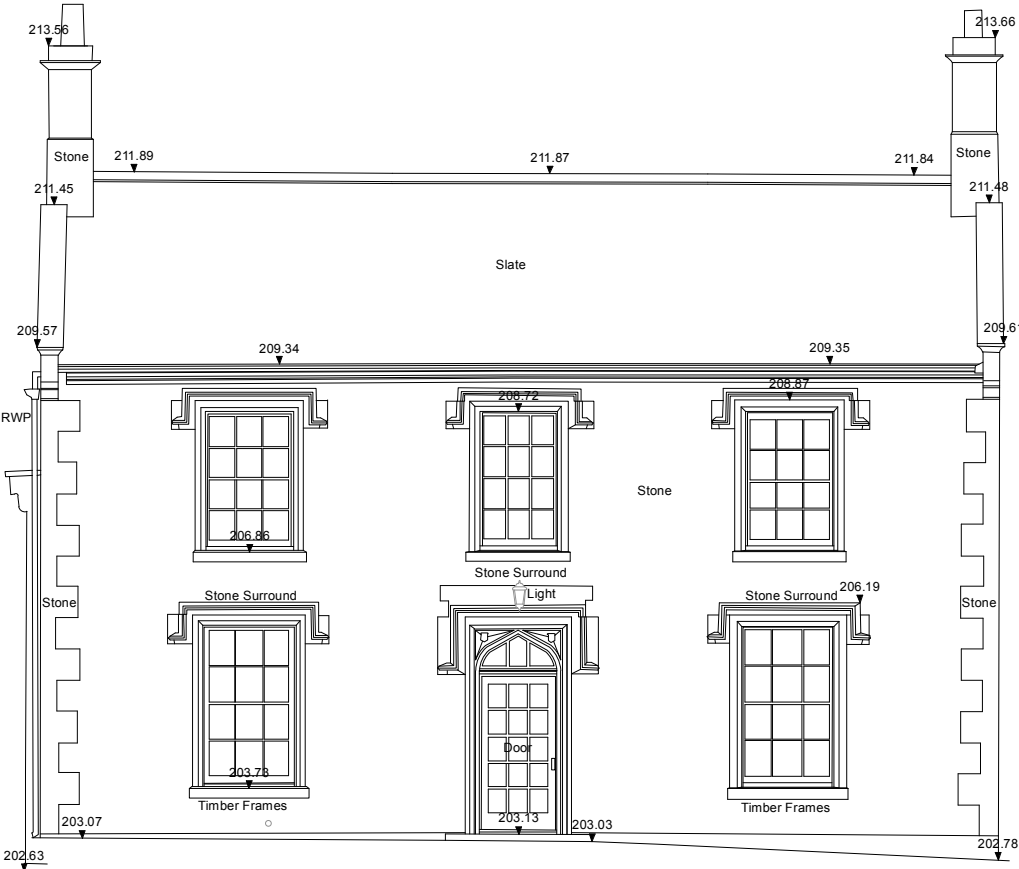

south elevation

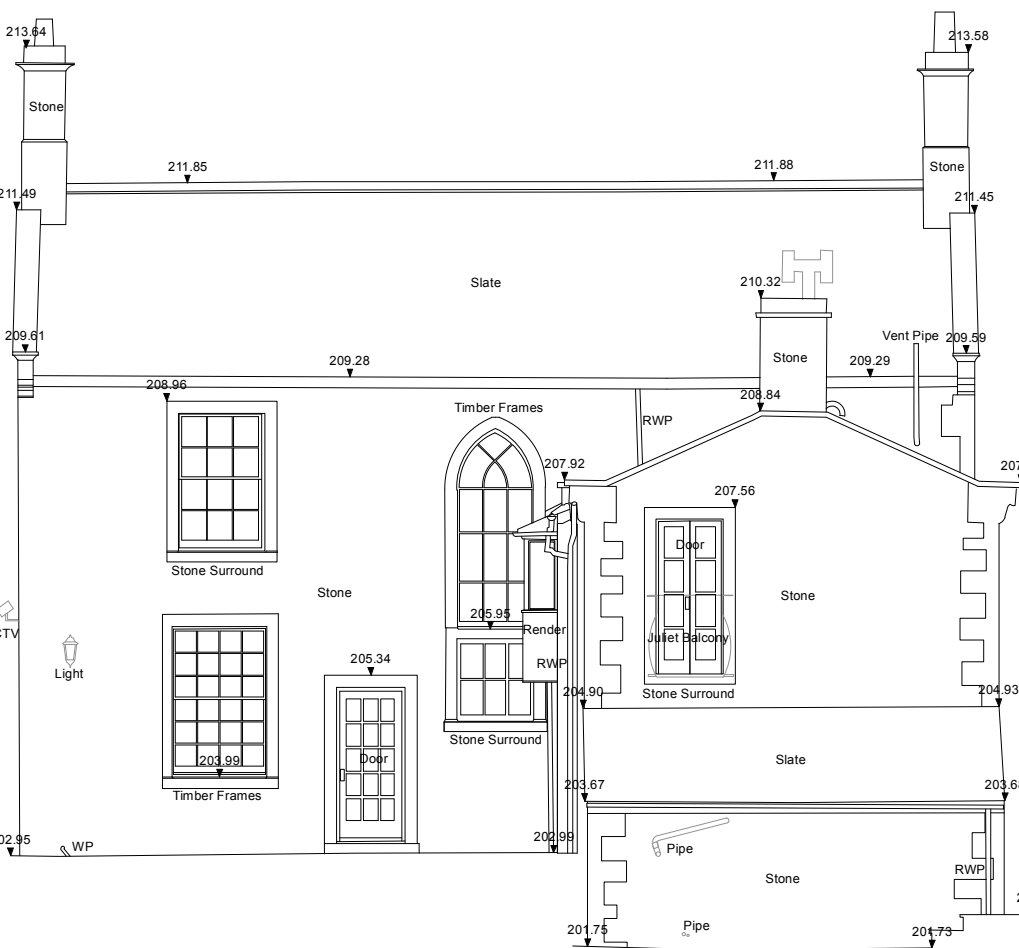

north elevation

#### ABBREVIATIONS

- AB Air Brick
- BOL Bollard
- CH Cable Height
- ch: Ceiling Height
- CL Cover Level
- EH Eaves Height
- fch: False Ceiling Height
- fr: Finished Floor Level
- GU Gully
- IC Inspection Cover
- MW Monitoring Well
- RH Ridge/Roof Height
- RWP Rain Water Pipe
- SP Sign Post
- SVP Soil Vent Pipe
- TL Threshold Level
- TP Telegraph Pole
- TW Top of Wall
- usb: Under Side of Beam

NOTE  
All levels and coordinates relate to OSG836(15) using GNSS data.

Levels defining edge of carriageway are observed at channel (bottom of kerb).

**SA** stanton andrews  
architects

44 york street clitheroe BB7 2DL  
t. 01200 444490 e. mail@stantonandrews.co.uk w. stantonandrews.co.uk

project  
**Martin Top Farm**

project number  
**19.75**

name  
**existing floor plans and elevations**

scale  
**1 to 100 @ A1**

date  
**14.10.20**

status  
**information**



Chartered Practice

**Ex.02**

revision  
**A**