




**1** **Rear**

1 : 100

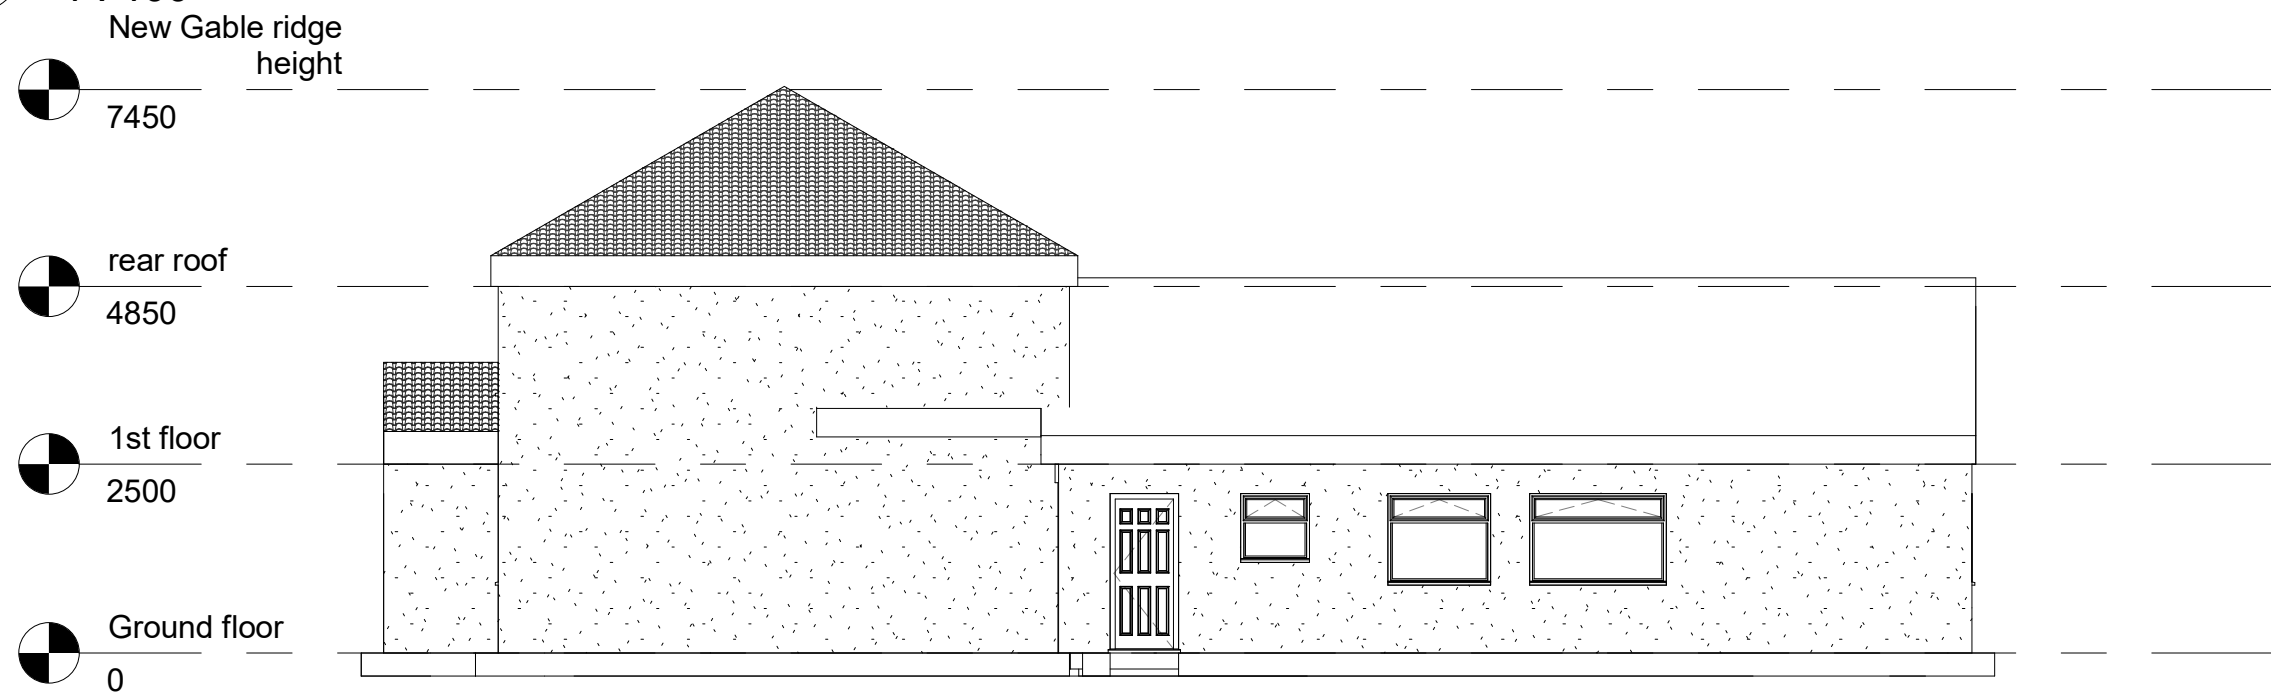

**2** **side**

1 : 100

	No.	Description	Date	<div> <b>AUTODESK</b> www.autodesk.com/revit</div>				PROJECT Rear Dormer Extension		CLIENT 21 Paris				
								Date Issue Date	Project number Project Number		Scale (@ A3) 1 : 100			
				CODE	STATUS	SUITABILITY DESCRIPTION	PURPOSE OF ISSUE	SHEET Proposed Elevations R&S	Drawn by Author	DRWAING NUMBER B104		REV		
									Checked by Checker					