


Key:

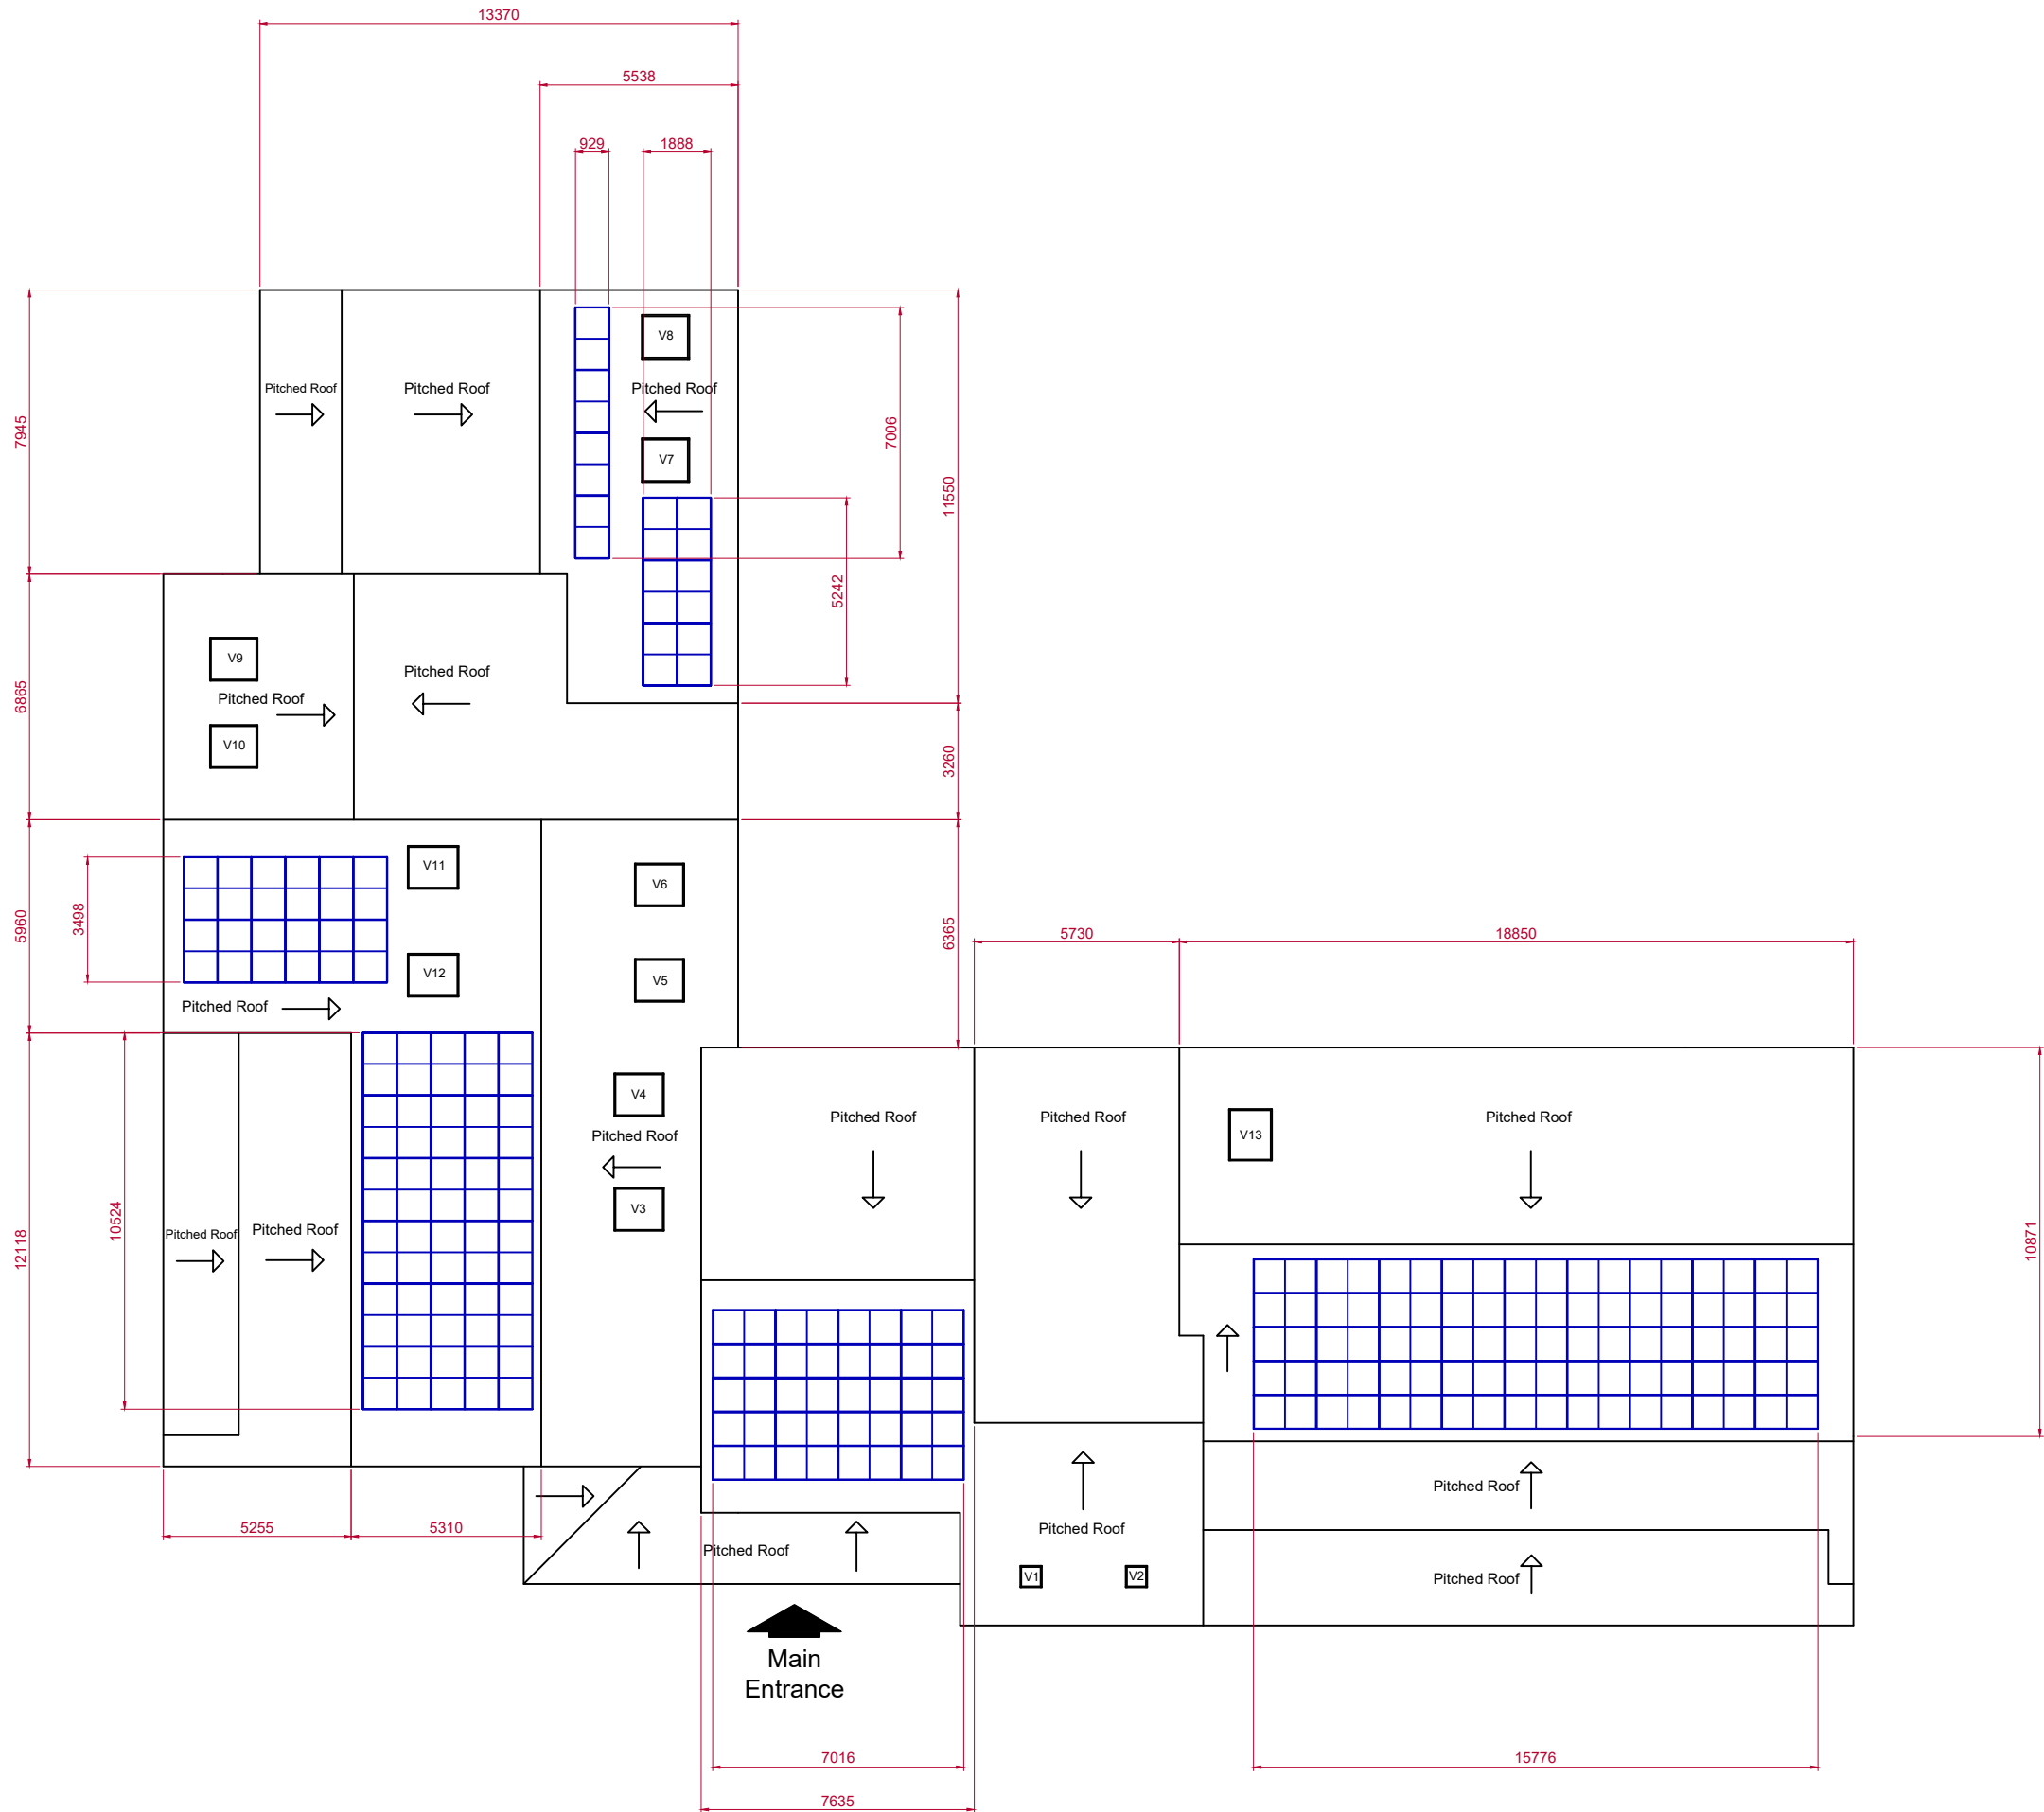

Project Address  
**Council Offices  
 Church Walk  
 Clitheroe  
 BB7 2RA**

Project No. **Solar Panel  
 Installation**

Drawing No. **Proposed Plan**

Drawn by	<b>TM</b>	Sheet	<b>2</b>
Date	<b>12/09/24</b>		
Scale	<b>1:200@A3</b>		