



general notes:  
do not scale the drawing,  
all dimensions to be checked on site prior to commencement of work and any  
discrepancy shall be immediately reported and resolved prior to work commencing,  
this drawing is to be read in conjunction with all relevant drawings and  
specifications relating to the job whether or not indicated on the drawing,  
copyright reserved to mck associates ltd, and this drawing may not be used or  
reproduced without prior written consent.

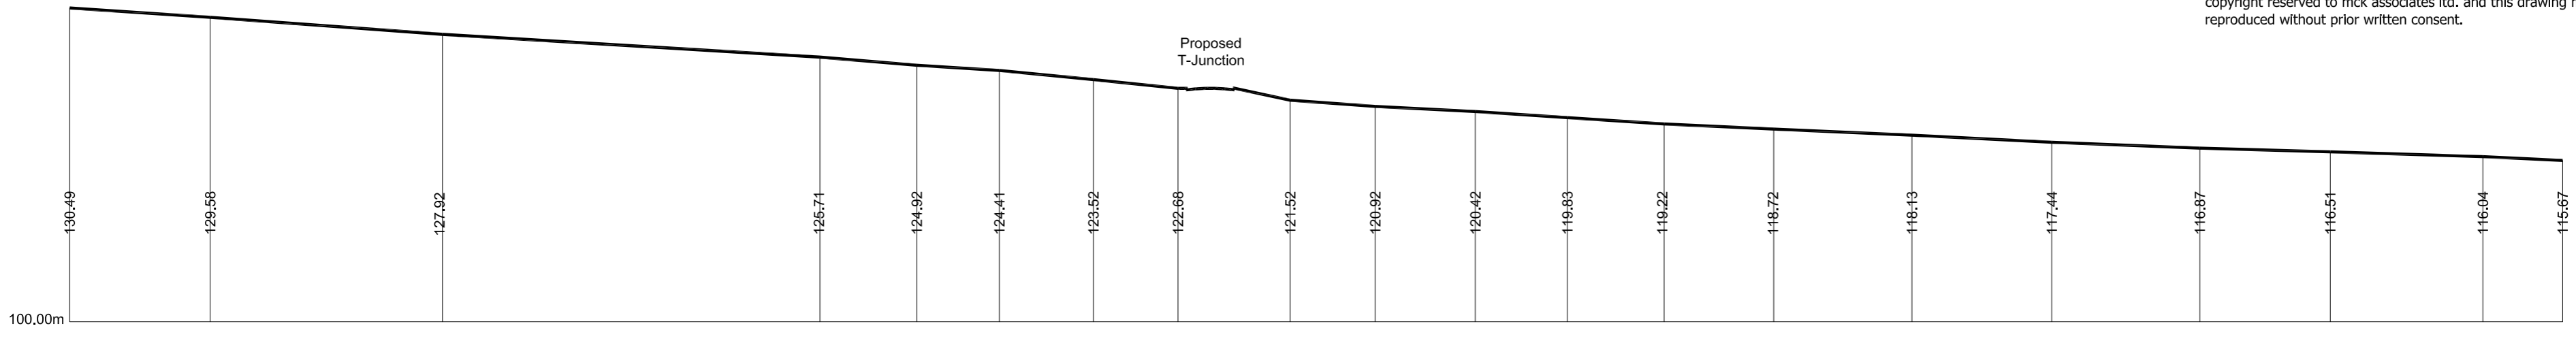


Elmridge Lane section A-A (1:500)

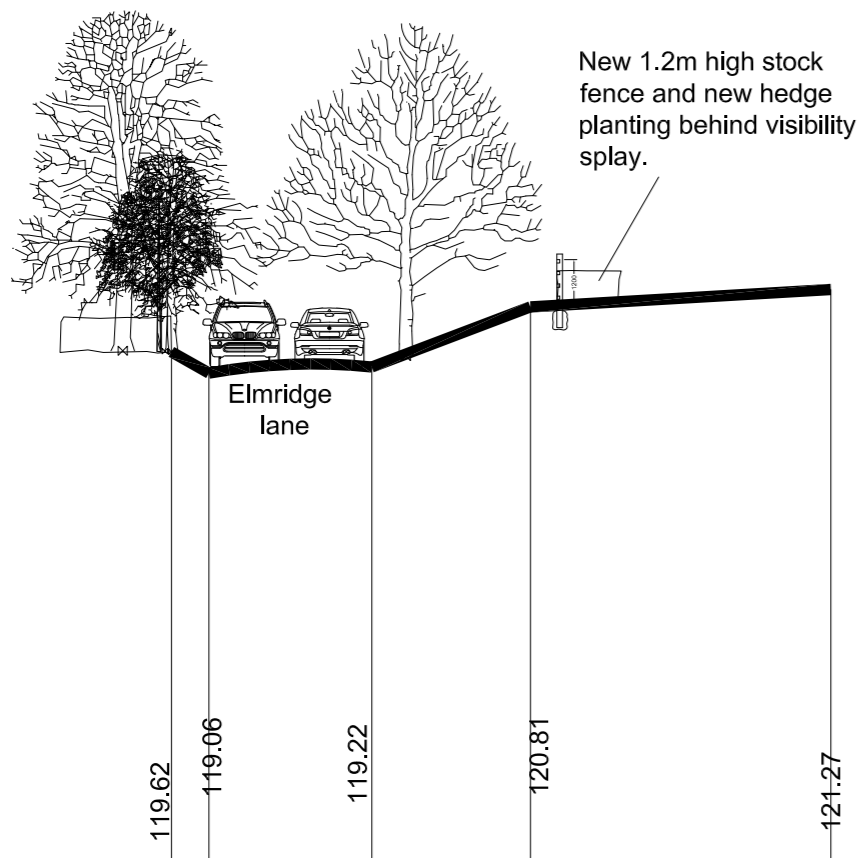

Elmridge Lane proposed section B-B (1:200)



Elmridge Lane section B-B (1:200)

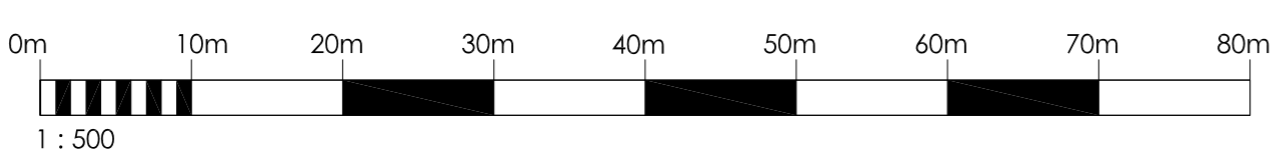

Rev. Date By Description  
Client:  
Mrs. C. Hayhurst

**mck associates limited**  
architecture | building surveying | urban design  
burnaby villa ■ 48 watling street road ■ fulwood ■ preston ■ pr2 8bp  
tel: 01772 774510 fax: 01772 774511 email: mck@mckassociates.co.uk

Proposed Development  
Elmridge Farm, Elmridge Lane,  
CHIPPING PR3 2NY

Drawing Title:  
Access Plan

Drawn:	Checked:	Scale: 1:500, 1:200 (A1)	Date: 12/12/12
Job No: 09-031	Drawing No: 1111	Rev:	

A1

PRELIMINARY