
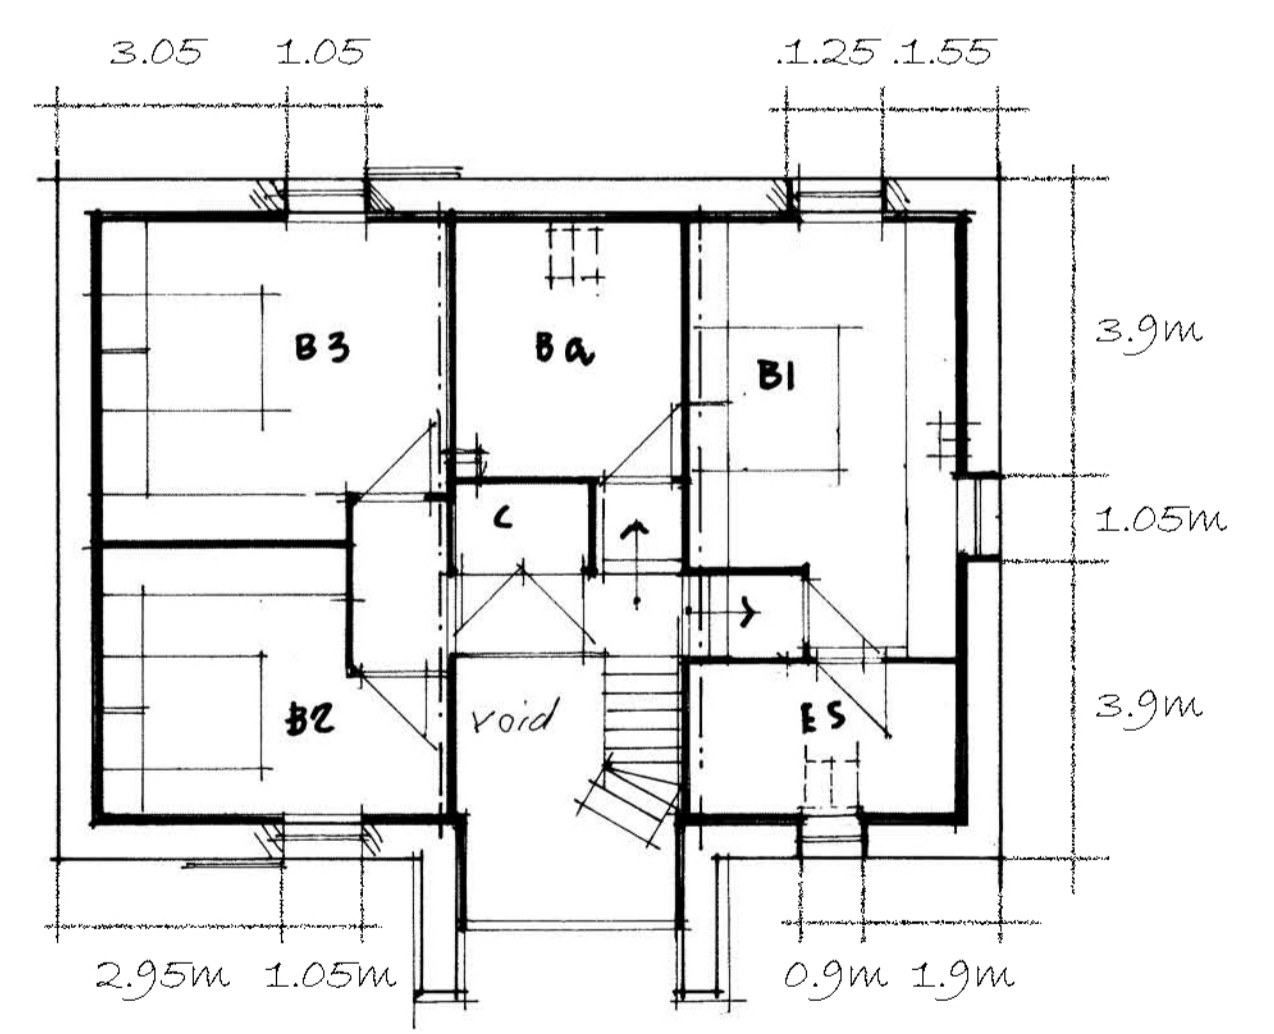
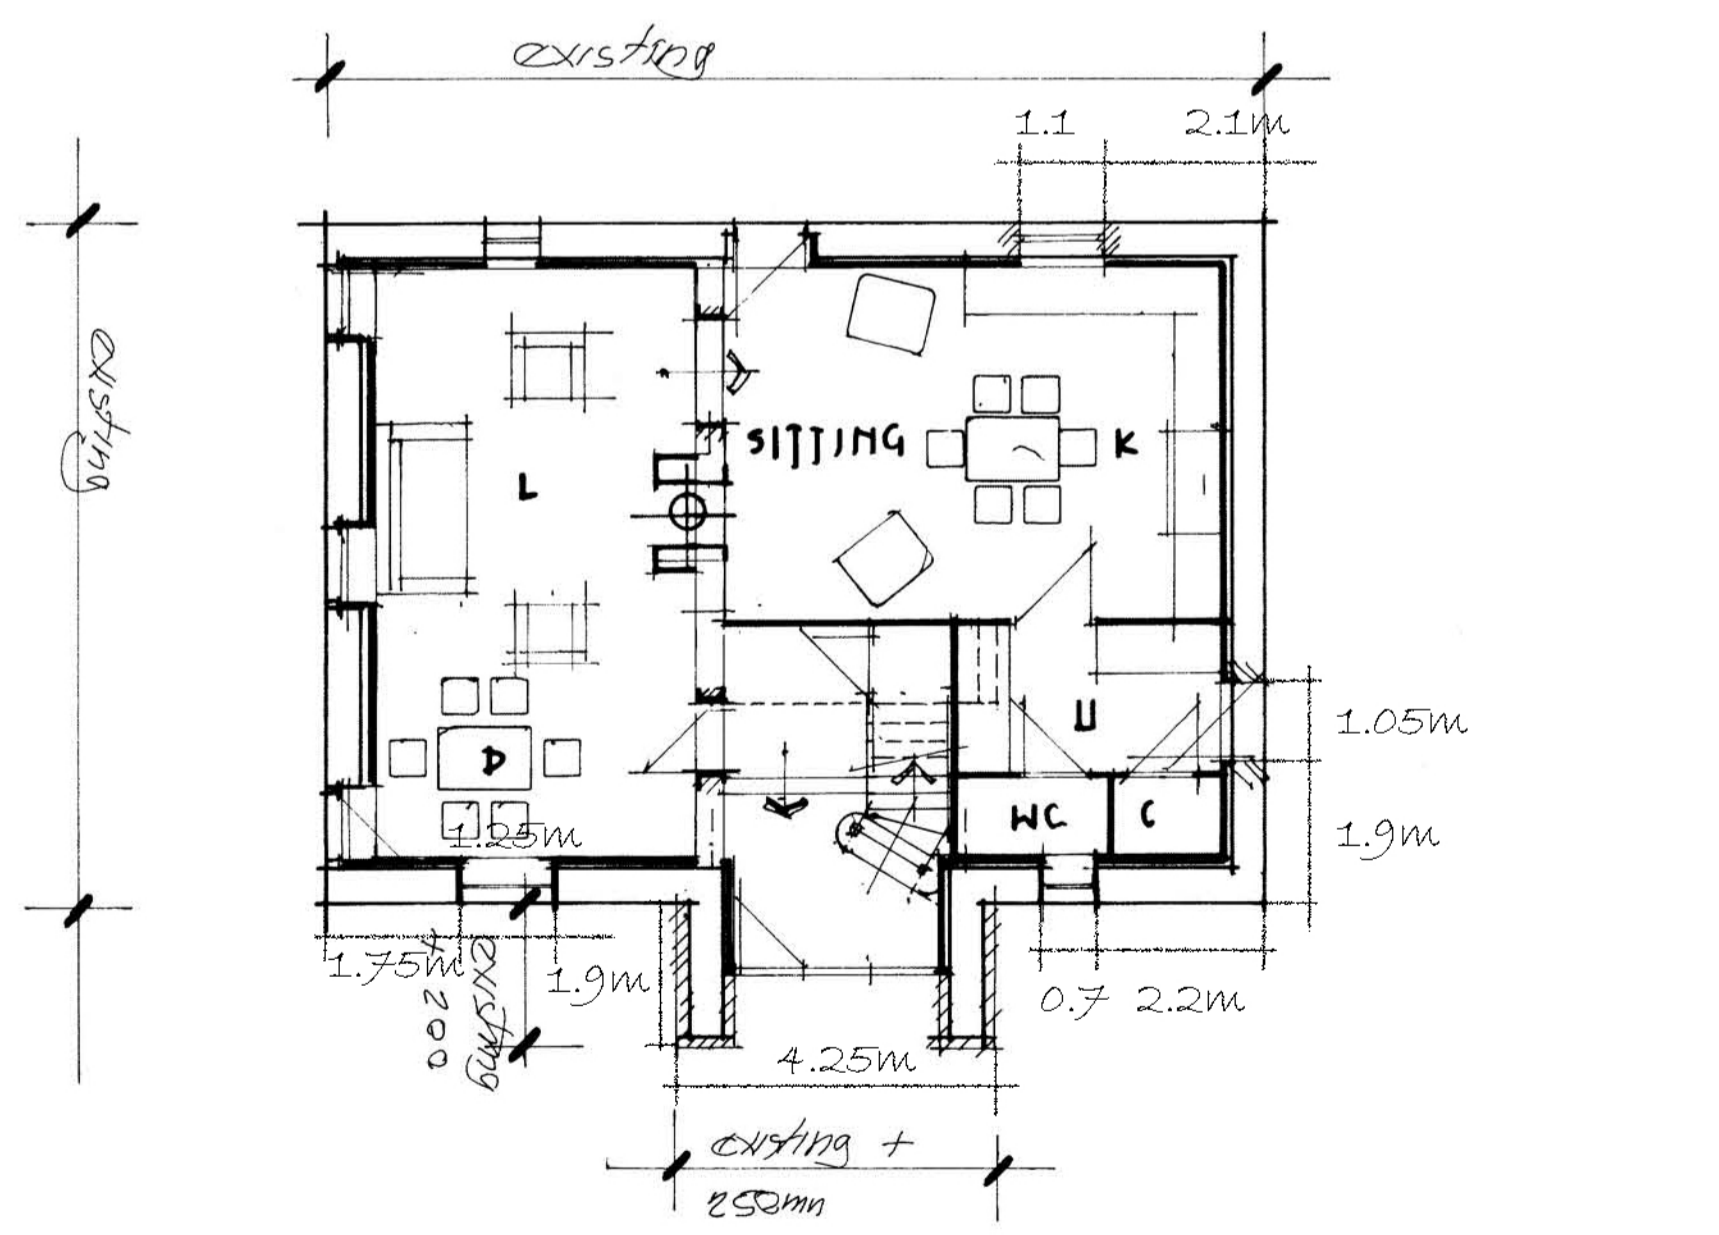



general notes:
 do not scale the drawing.
 all dimensions shall be checked on site prior to commencement of work and any discrepancy shall be immediately reported and resolved prior to work commencing.
 this drawing is to be read in conjunction with all relevant drawings and specifications relating to the job whether or not indicated on the drawing.
 copyright reserved to mck associates ltd. and this drawing may not be used or reproduced without prior written consent.

BARN · 7 ·

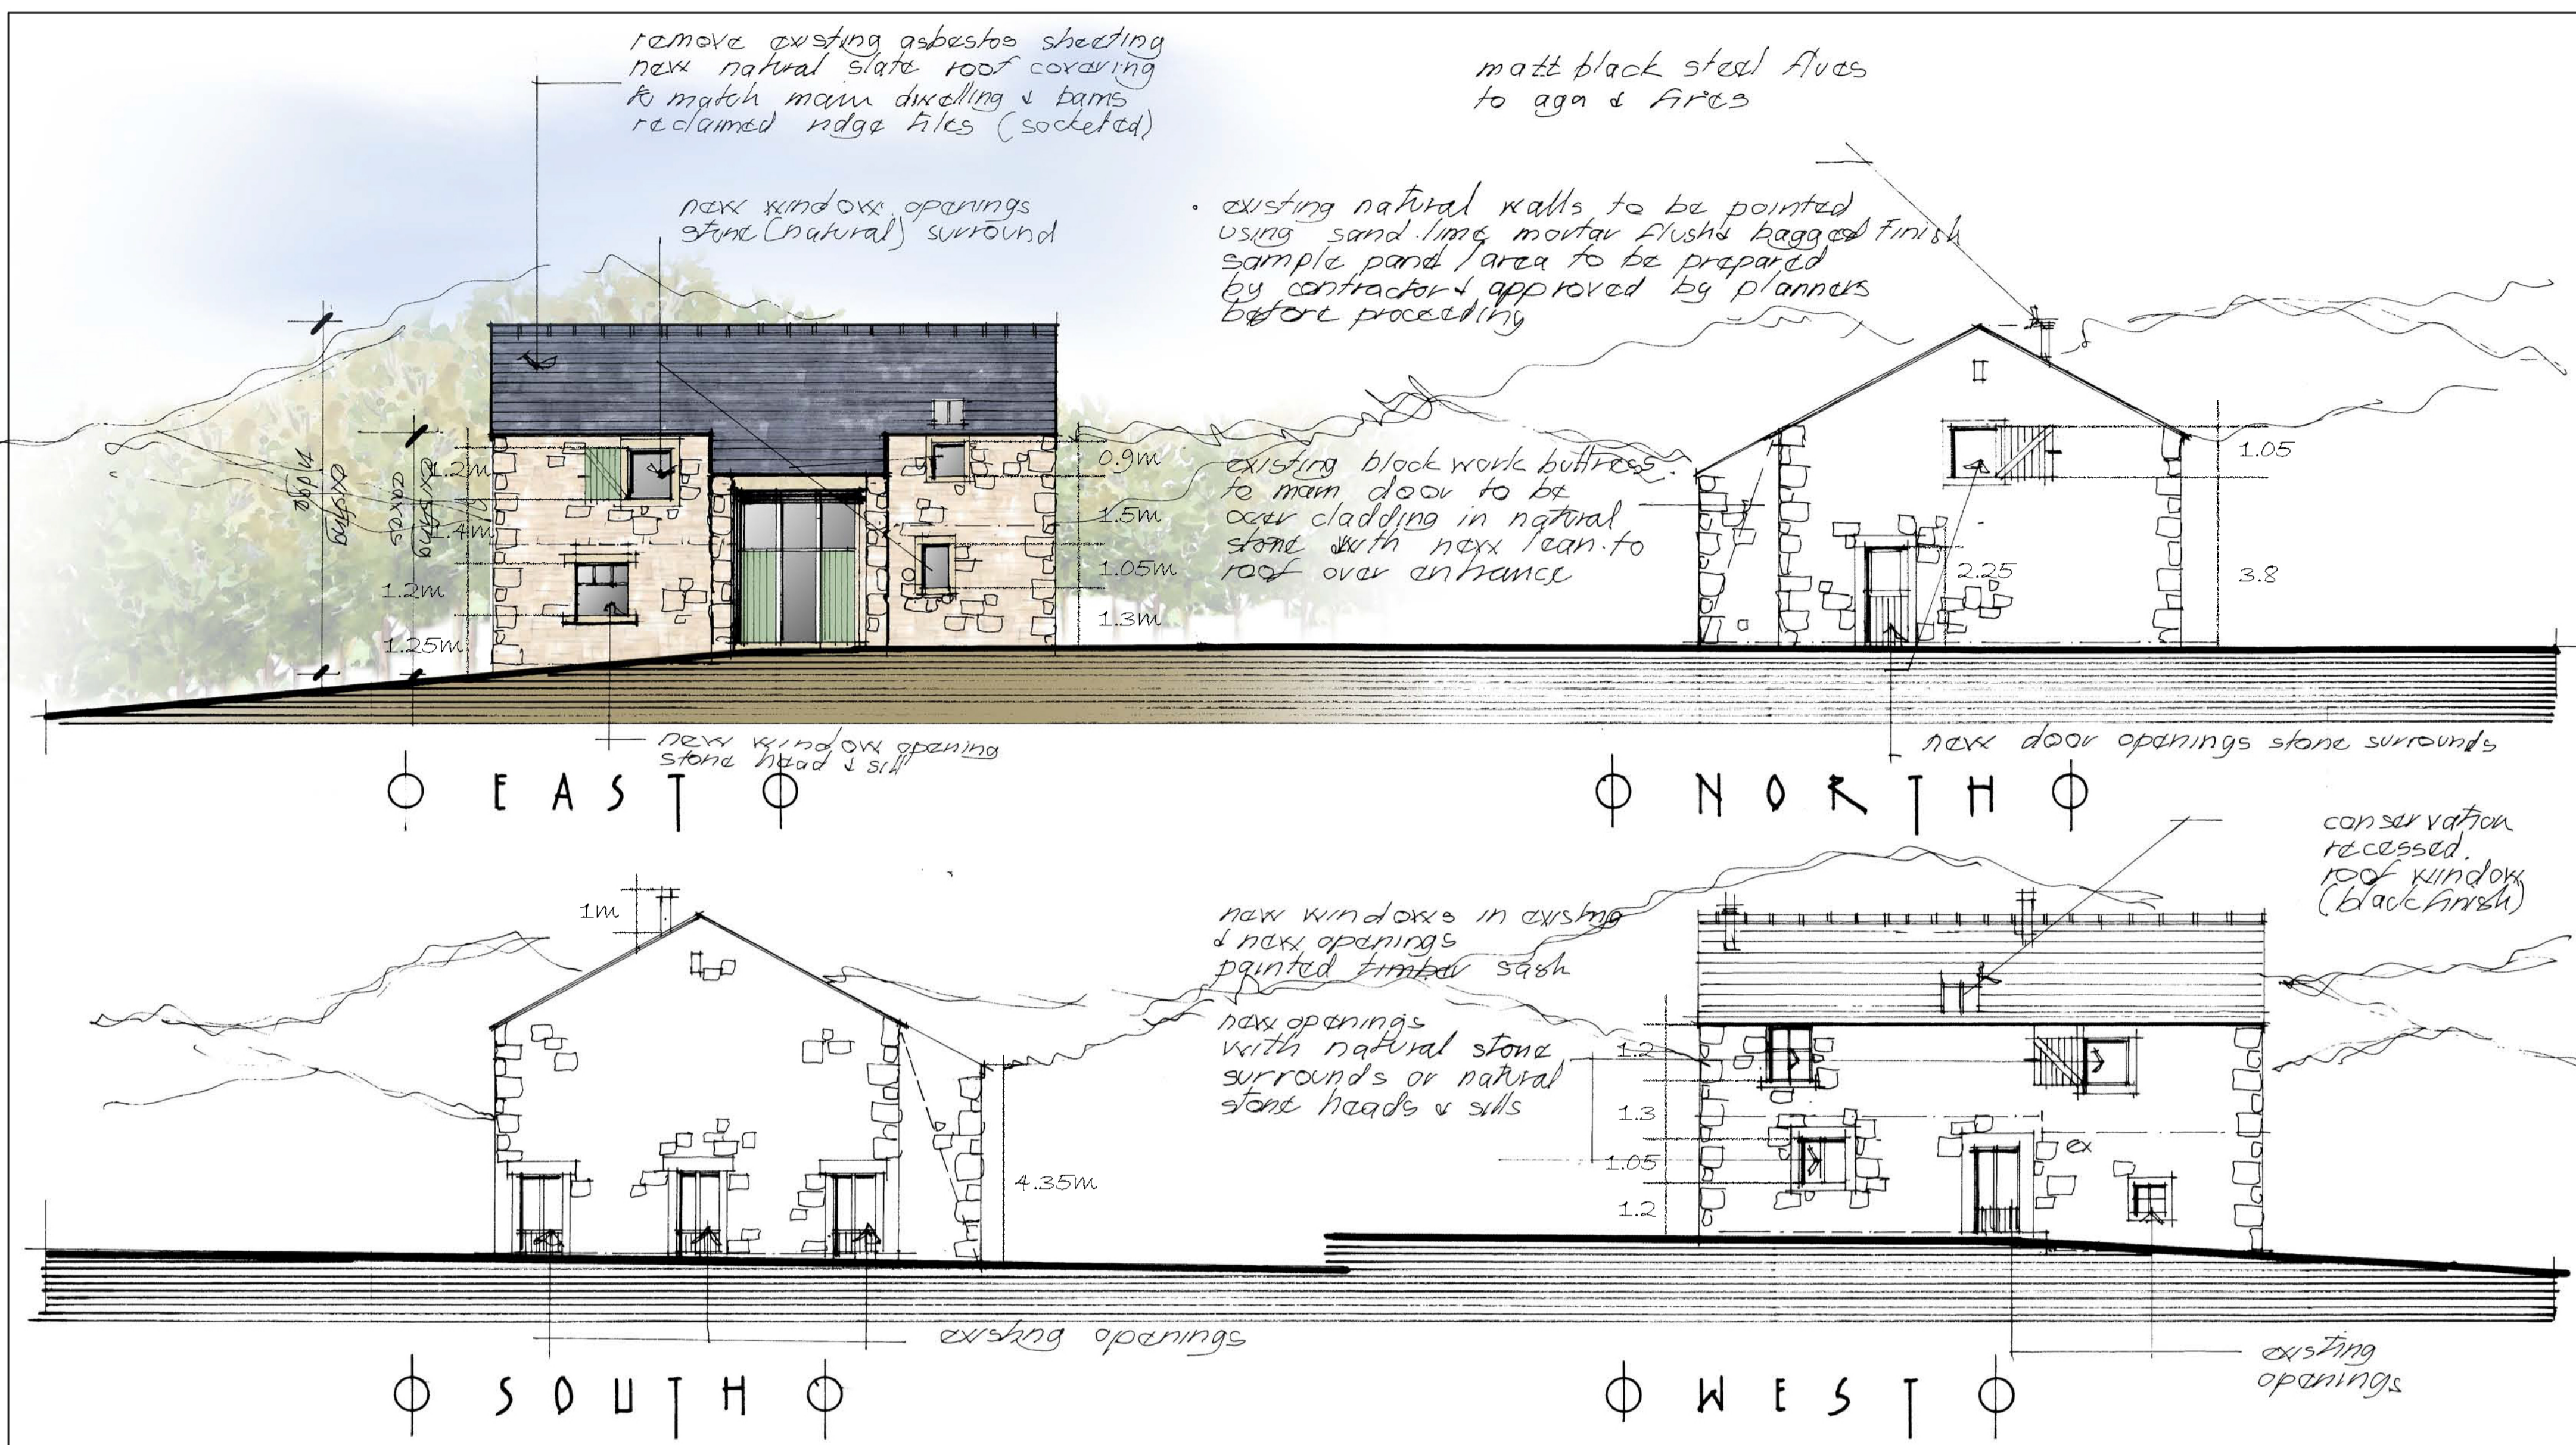

GROUND FLOOR

FIRST FLOOR

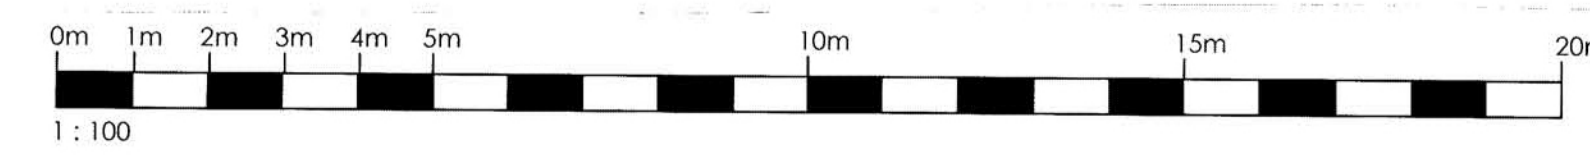

Rev: _____ Date: _____ By: _____ Description: _____

Client:
 Mrs Hayhurst



architecture | building surveying | urban design

burnaby villa ■ 48 walling street road ■ fulwood ■ preston ■ pr2 8bp
 tel: 01772 774510 fax: 01772 774511 email: mck@mckassociates.co.uk

Project:
 Farnyard Re-Development
 Elmridge Farm, Elmridge Lane
 Chipping, PR3 2NY

Drawing Title:
 Proposed Barn 7 Plans and Elevations

Drawn: MCK	Checked:	Scale: 1:100 @ A1	Date: Dec 12
Job No: 09-031	Drawing No: 1104	Rev: A	

A1 PLANNING