



Longridge High School

HEADTEACHER
Jane Green BA(Hons), MSc, NPQH

14th July 2020

This is to confirm that a private agreement has been made between Longridge High School and Janet Sutcliffe School of Dance for use of Longridge High School Sports centre car park.

The agreement covers the dance school opening hours only.

Longridge High School does not accept liability for cars parked on the Sports centre car park during these times.

The agreement is in place until it is terminated by either one or both of the parties.

Sports centre Manager

C. Bridge



Sutcliffe School of Dance Parking Arrangements

- Parking for the dance school will be at Longridge High School Sports Centre car park
 - Parking is permitted during studio opening times only
 - Parking is only permitted in the red marked area on the map
- Sutcliffe School of Dance and Longridge High School accept no responsibility for loss or damage of vehicle's/personal property
 - Vehicles are parked entirely at owners own risk

PLEASE NOTE

THIS IS THE ONLY DESIGNATED CAR PARK FOR THE DANCE SCHOOL, SHOULD CUSTOMERS CHOOSE TO PARK ELSEWHERE ON SCHOOL PROPERTY IT SHOULD BE NOTED THAT THE BARRIER CAN BE CLOSED AT ANY TIME AND THE RELEASE FEE IS £25 PAYABLE BY THE CUSTOMER TO THE KEYHOLDER ON RELEASE.



Longridge High School

HEADTEACHER
Jane Green BA(Hons), MSc, NPQH

22/7/2020

This is to confirm that following further discussion between Longridge High School and Janet Sutcliffe School of Dance, an agreement has been reached for the use of a further 12 parking spaces on the North car park located within the school grounds, at the following times:

Monday to Friday 4pm - 10pm


Saturday 8am - 2pm.

Longridge High School does not accept any liability for cars parked on the School grounds during these times.


This will be reviewed in 12 months from the date of this agreement, unless terminated by one of the parties.

C. Bridge



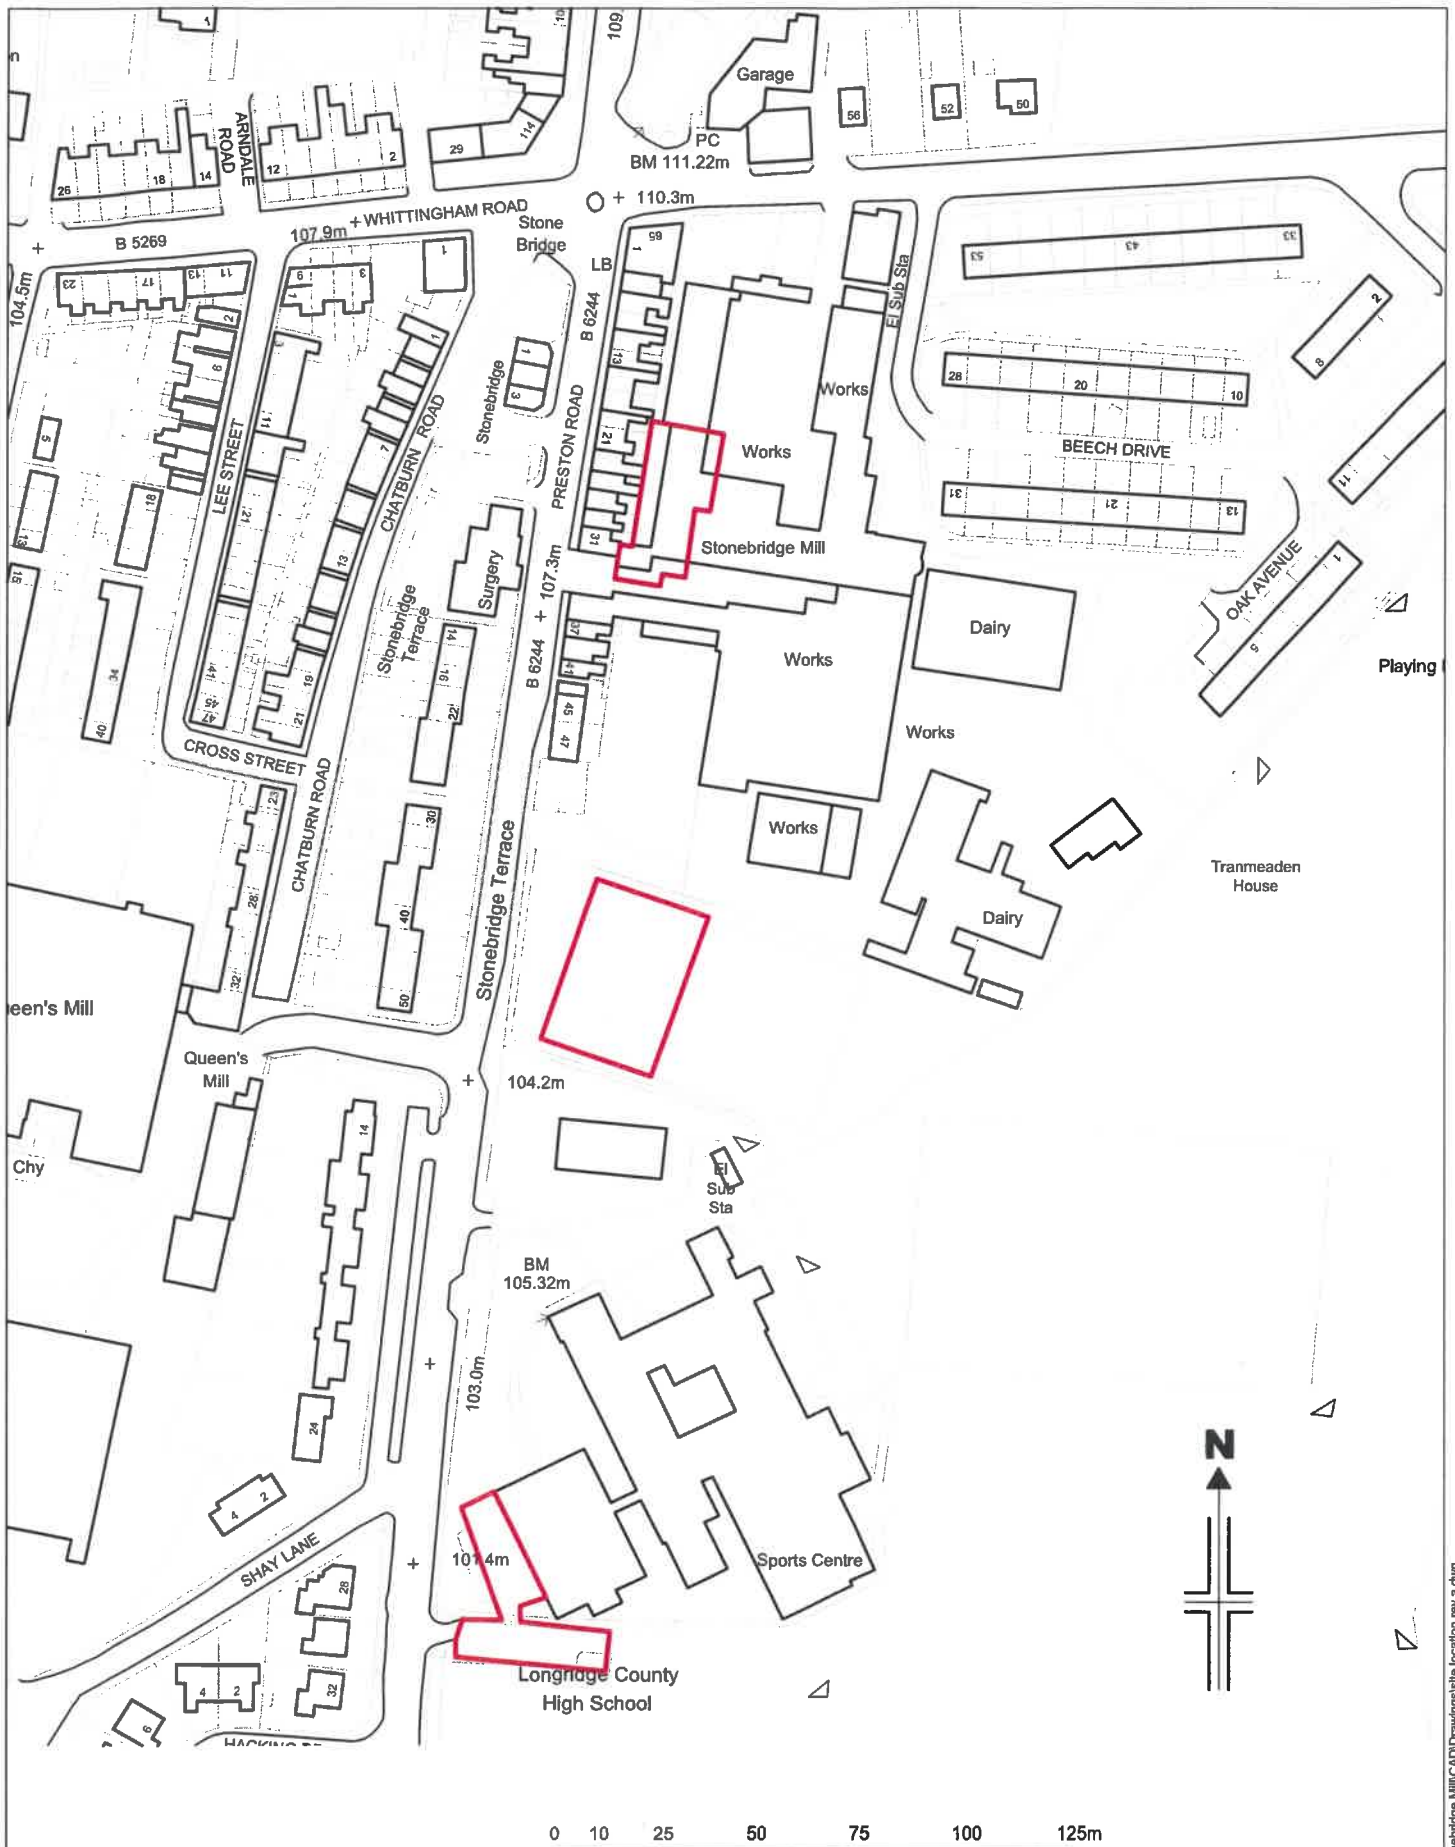

Reproduced from Superplan Data® by the permission of Ordnance Survey® on behalf of the Controller of Her Majesty's Stationery Office. © Crown Copyright 2002. All rights reserved. Licence number AL100034996.

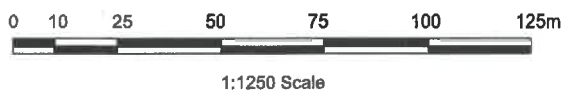

<div><div><div>www.psadesign.co.uk</div><div>mail@psadesign.co.uk</div></div><div><div>PSA</div><div>DESIGN</div></div><div><div><div></div><div>engineering your environment</div><div>CIVIL, STRUCTURAL, GEOTECHNICAL, TRANSPORT</div></div></div></div> <div><div>PSA Design</div><div>The Old Bank House</div><div>6 Berry Lane, Longridge</div><div>Preston, PR3 3JA</div><div>Tel. 01772 786066</div><div>Fax. 01772 786265</div></div> <table><tr><td>Client</td><td colspan="3">Mr & Mrs Fry</td></tr><tr><td>Job</td><td colspan="3">Unit 5 Stonebridge Mill</td></tr><tr><td>Title</td><td colspan="3">Site Location Plan</td></tr></table> <table><tr><td colspan="2">Scale</td><td colspan="2">1:1250 @ A3</td></tr><tr><td>Drawn</td><td>Checked</td><td colspan="2">Approved</td></tr><tr><td>DME</td><td></td><td></td><td></td></tr></table> <table><tr><td colspan="2">Drwg No.</td><td colspan="2">A3324/PL10</td></tr><tr><td>Date</td><td colspan="3">Sept 2020</td></tr><tr><td>Rev.</td><td></td><td></td><td></td></tr></table>	Client	Mr & Mrs Fry			Job	Unit 5 Stonebridge Mill			Title	Site Location Plan			Scale		1:1250 @ A3		Drawn	Checked	Approved		DME				Drwg No.		A3324/PL10		Date	Sept 2020			Rev.				
	Client	Mr & Mrs Fry																																			
	Job	Unit 5 Stonebridge Mill																																			
	Title	Site Location Plan																																			
Scale		1:1250 @ A3																																			
Drawn	Checked	Approved																																			
DME																																					
Drwg No.		A3324/PL10																																			
Date	Sept 2020																																				
Rev.																																					

