


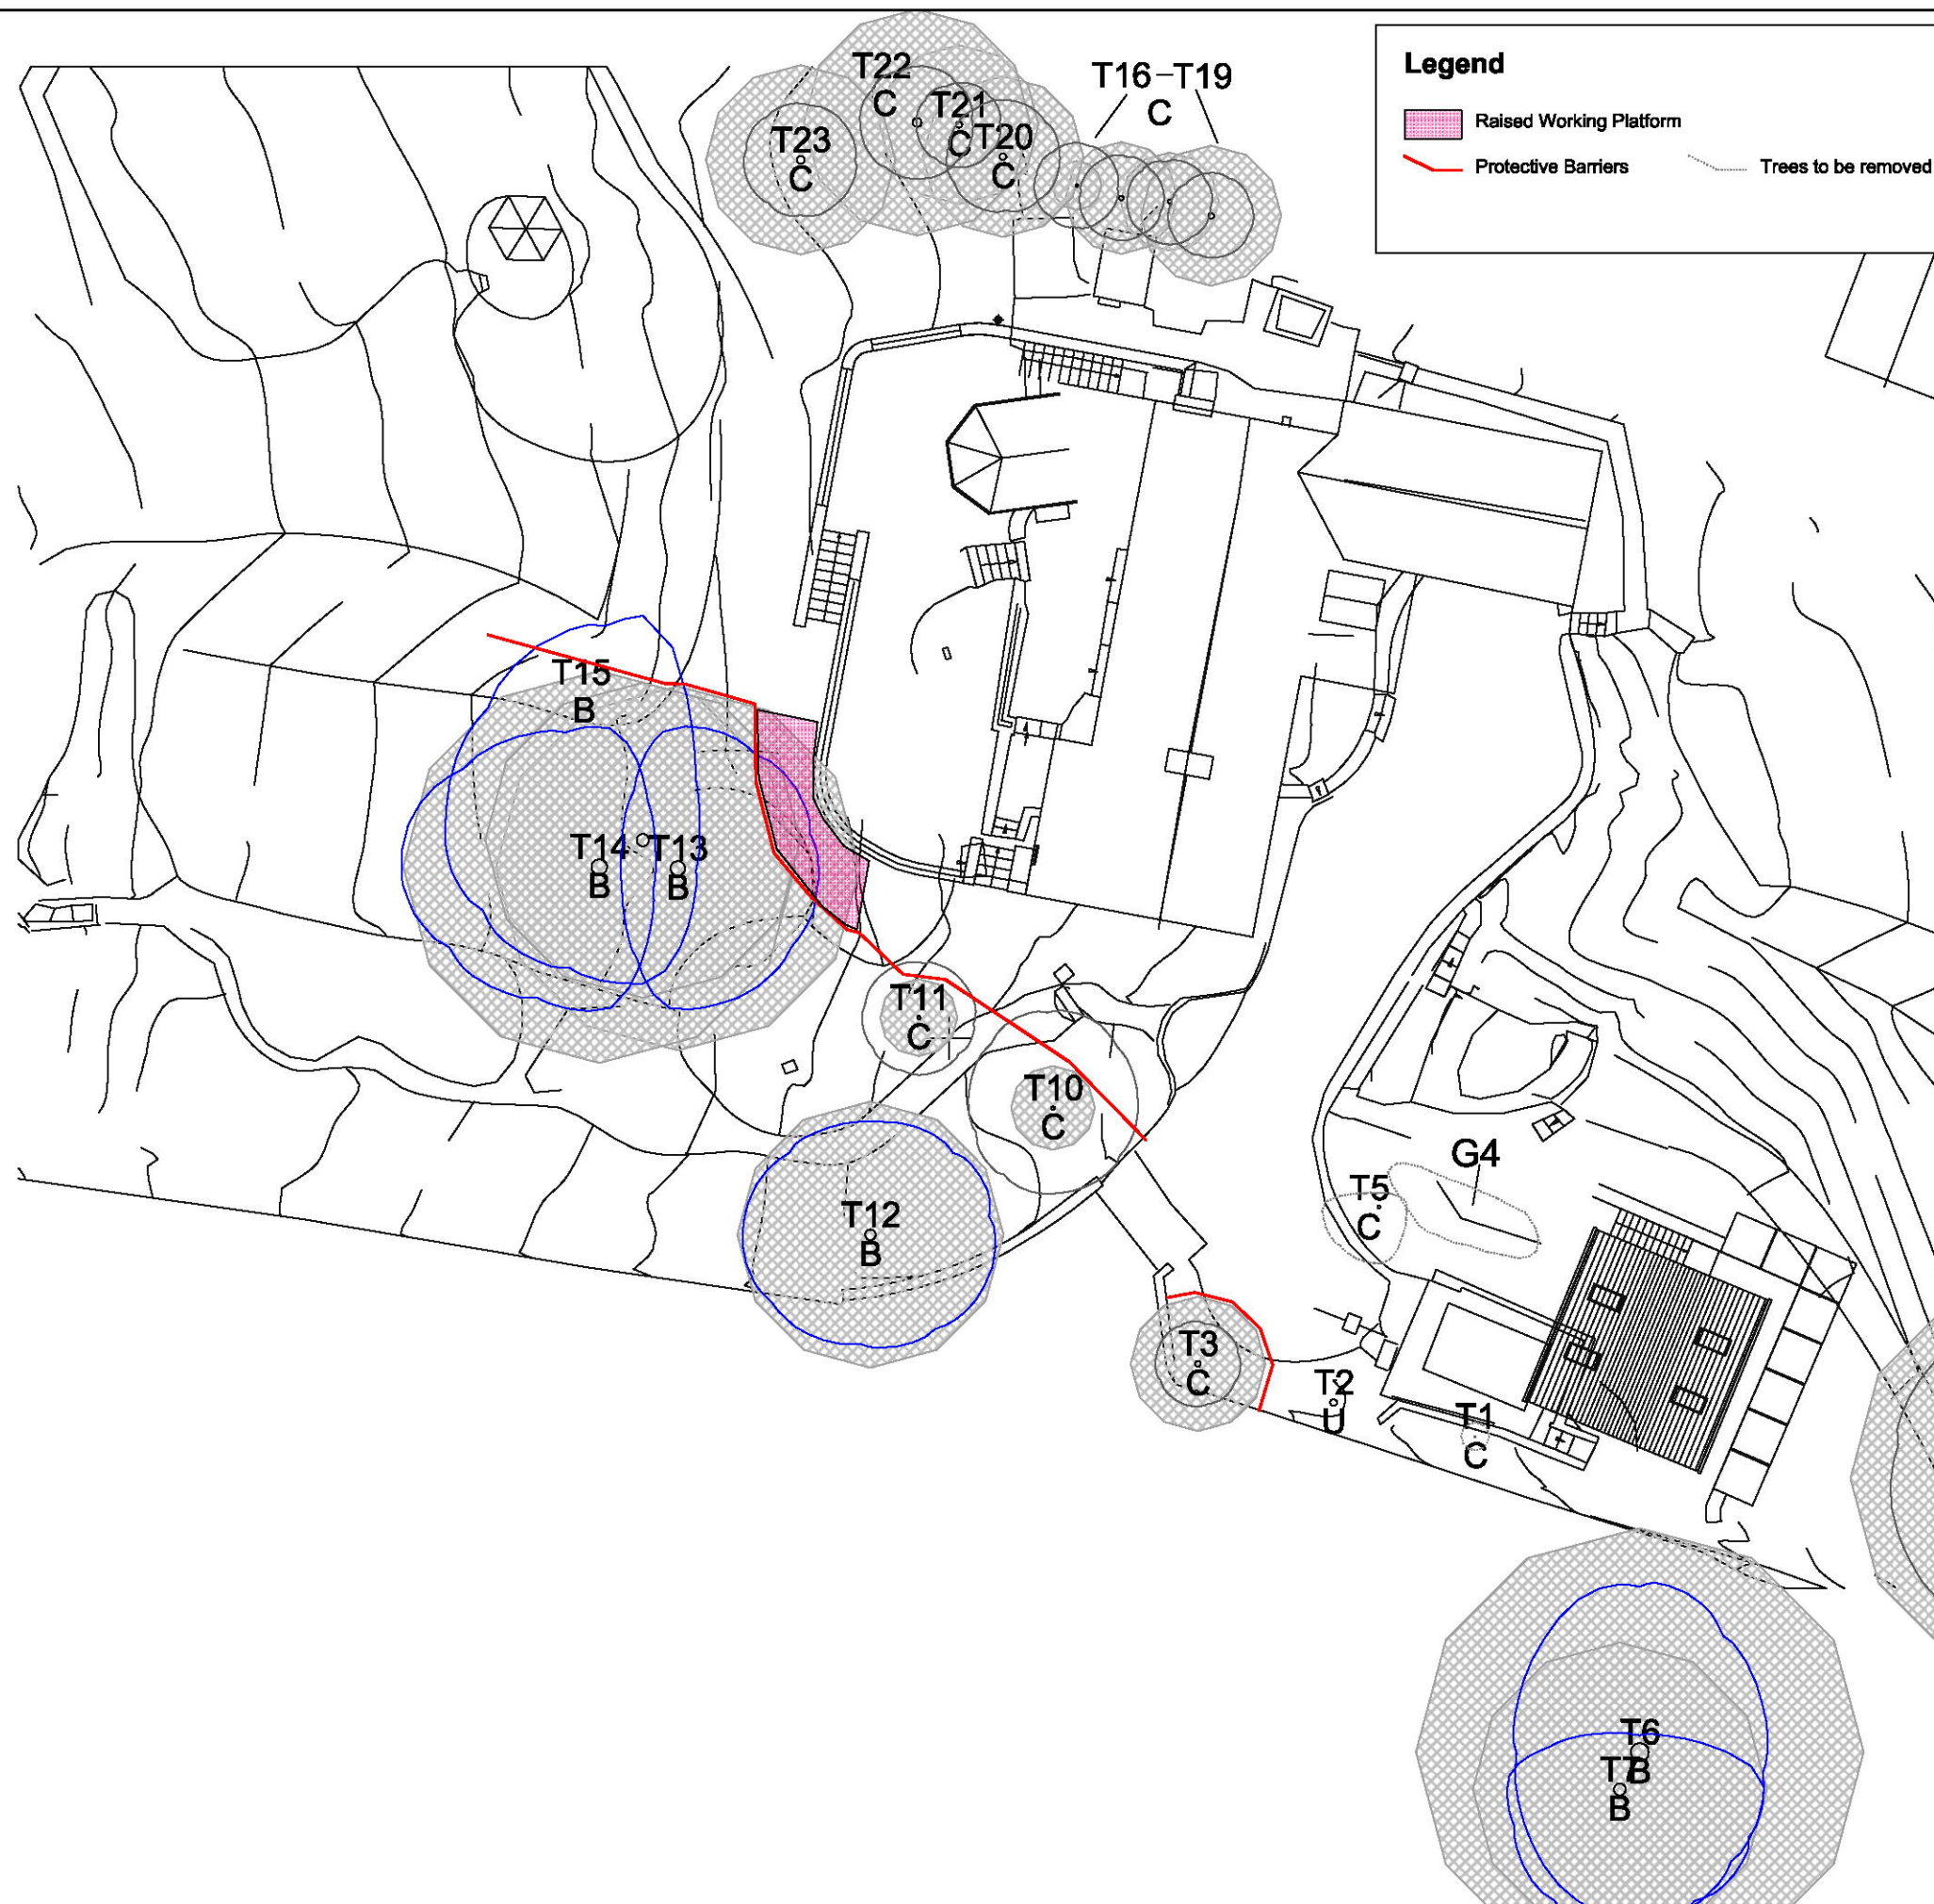

Terra Firma Trees & Woodlands

Moorside, Moorside lane - Wiswell

SCALE :
1 : 250 @ A3

DATE :
29/05/2022



MAP FILENAME :
MoorsideWiswell

Map data shown may contain Ordnance Survey © products supplied by
Pear Technology Services Ltd; Email: info@peartechnology.co.uk
© Crown Copyright and database rights from data shown above
Ordnance Survey © licence number 100023148

