


NOTES
 THIS DRAWING IS TO BE READ IN CONJUNCTION WITH ALL OTHER DRAWINGS FOR THIS PROJECT. ALL LEVELS AND DIMENSIONS ARE TO BE CHECKED ON SITE BY THE CONTRACTOR, PRIOR TO PLACING ORDERS OR COMMENCING ANY OF THE RELEVANT WORKS. ALL DIMENSIONS ARE IN MILLIMETRES UNLESS STATED OTHERWISE. ANY DISCREPANCIES BETWEEN THE INFORMATION SHOWN ON THE PLAN AND THAT FOUND ON SITE ARE TO BE REPORTED TO THE DESIGNER IMMEDIATELY.

FORM ATTENUATION CHAMBER 4.0 x 3.0 x 0.8m
 SEE SECTION 01/20 FOR DETAILS TO BE PROVIDED TO CONTRACTOR AND CONNECTED TO MAIN DRAINAGE

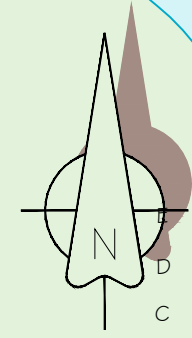

- D 29.04.26 Additional drainage information added to discharge condition 4
- D 24.04.26 Alts to red edge to suit planners comments of 22.01.26
- C 27.02.26 Trees added for Planner comments of 25.01.25
- B 20.01.25 Alts to red edge to suit planners comments of 20.01.25
- A 23.09.24 Alts to suit planners comments of 13.09.24

Rev.	Date	Description
------	------	-------------


A.L.H. Design Services
 Barley Cottage, Brewery Street, Longridge, Lancs
 PR3 3NB, Tel & Fax : (01772) 785719

Client
 Mr D. Parkin,
 1 Primrose Road,
 Longridge,
 Nr Preston,
 Lancs, PR3 2RG

Job/Scheme Title
 NEW AGRICULTURAL BUILDING
 ON LAND AT LONGRIDGE ROAD,
 CHIPPING, LANCS

Drawing Title
 PROPOSED SITE PLAN

Job/Scheme Number		Drawing Number	
0744/93		Drawing No 06E	
Scale	Date	Drawn	Checked
1 / 500	May 24	a.t.l-h.	

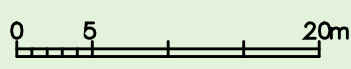

Pond

93.6m

NEW IMPROVED ACCESS TO BE TARMACED FOR A DISTANCE OF 10M BACK FROM THE EDGE OF THE CARRIAGEWAY AND HAVE SIGHT LINES 80M LONG IN BOTH DIRECTIONS AS INDICATED FROM A 2400MM SET BACK FROM THE CENTRE OF THE ACCESS, AND ANY HEDGEROW THAT PROJECTS IMPEDES BEYOND THE SIGHT LINE IS TO BE REDUCED TO NOT BEING OVER 900MM IN HEIGHT

NEW RADII TO BE 6.0M ON EACH FACE AS INDICATED

