




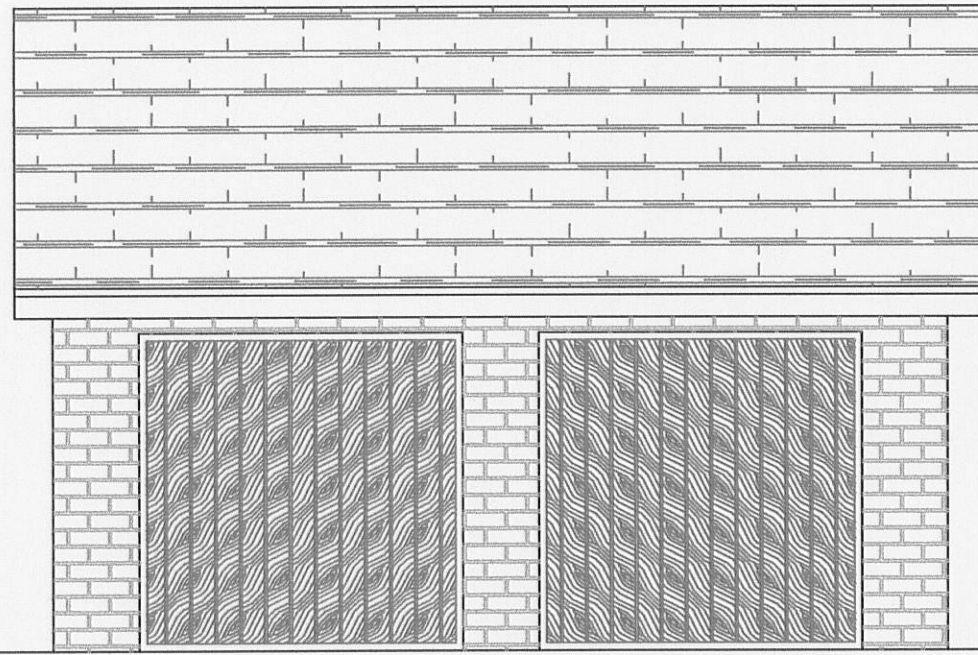


Front Elevation.

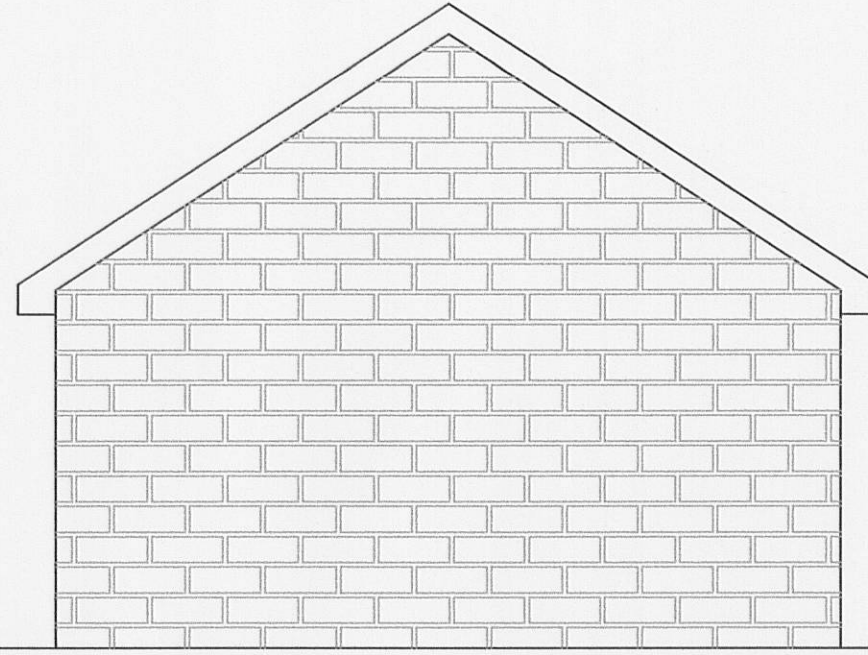


Side Elevation.

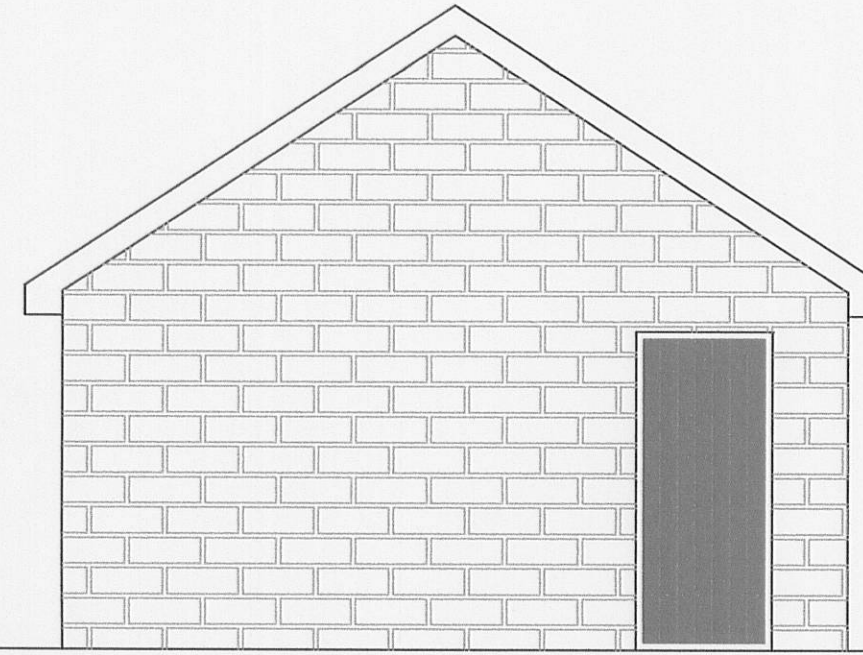

Side Elevation.


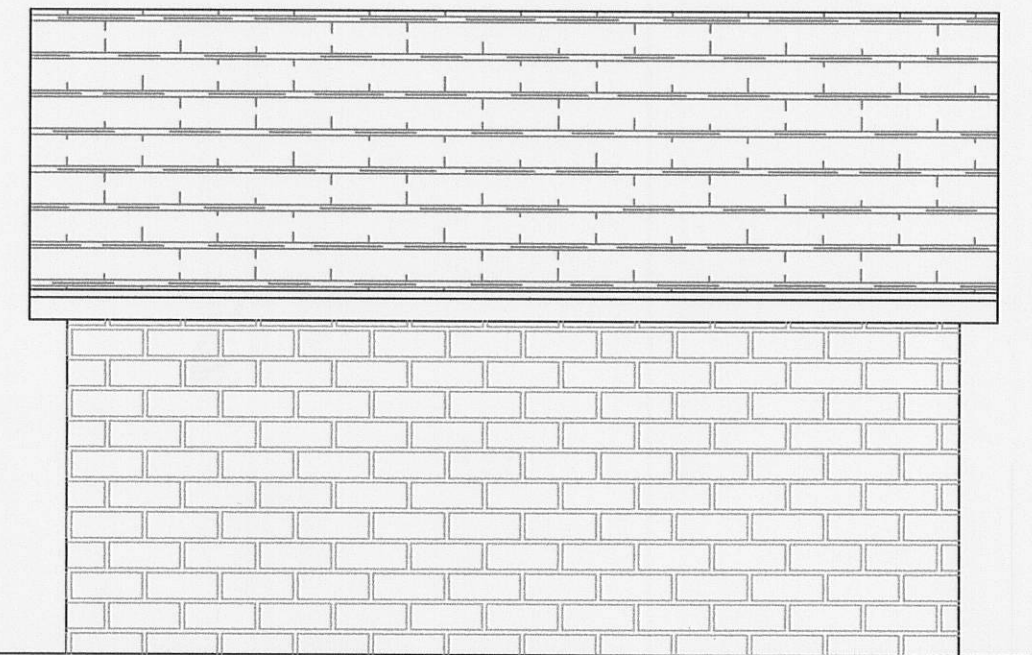


Rear Elevation.

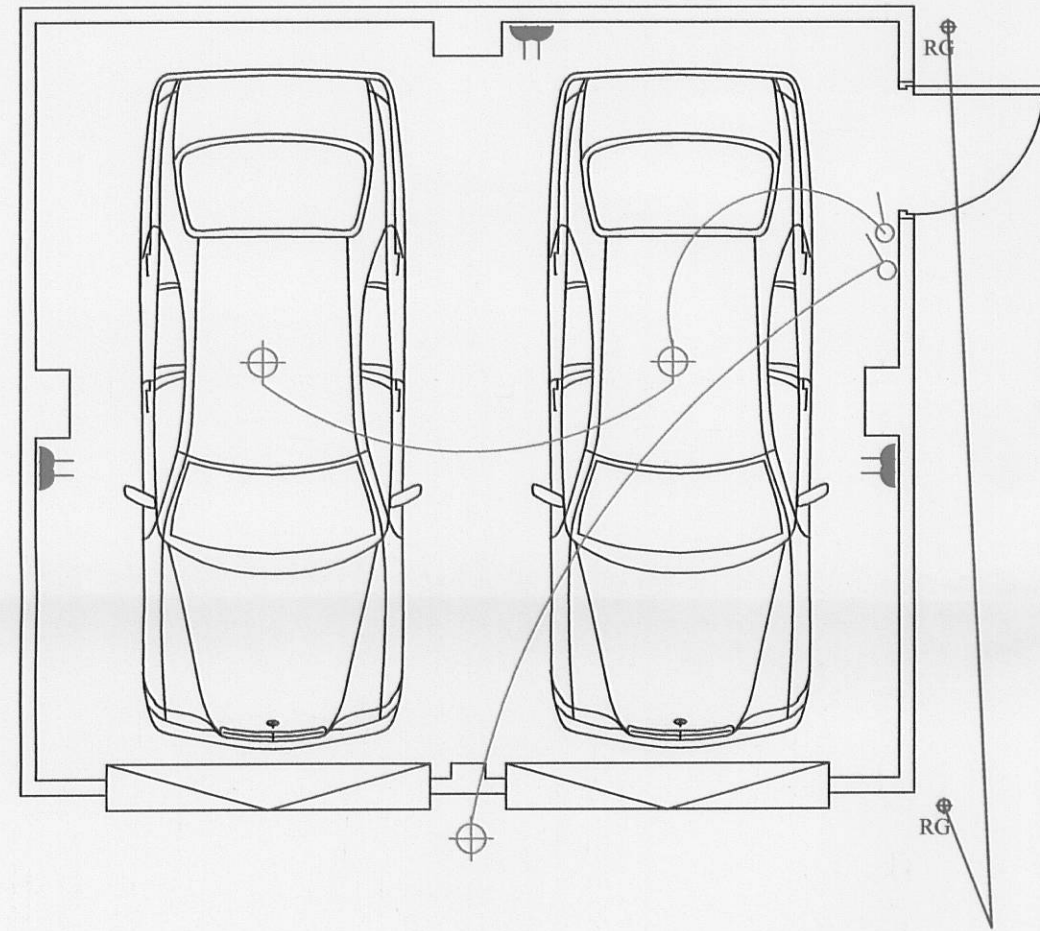

Plan.

SECTION OF FLOOR DETAIL

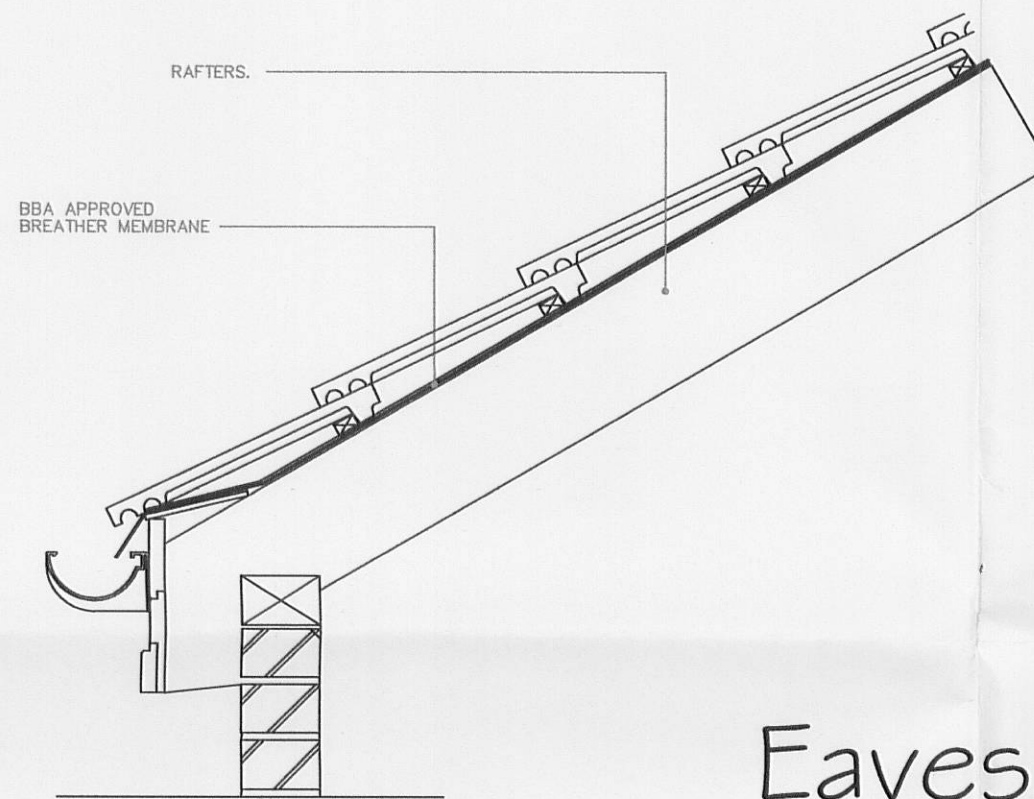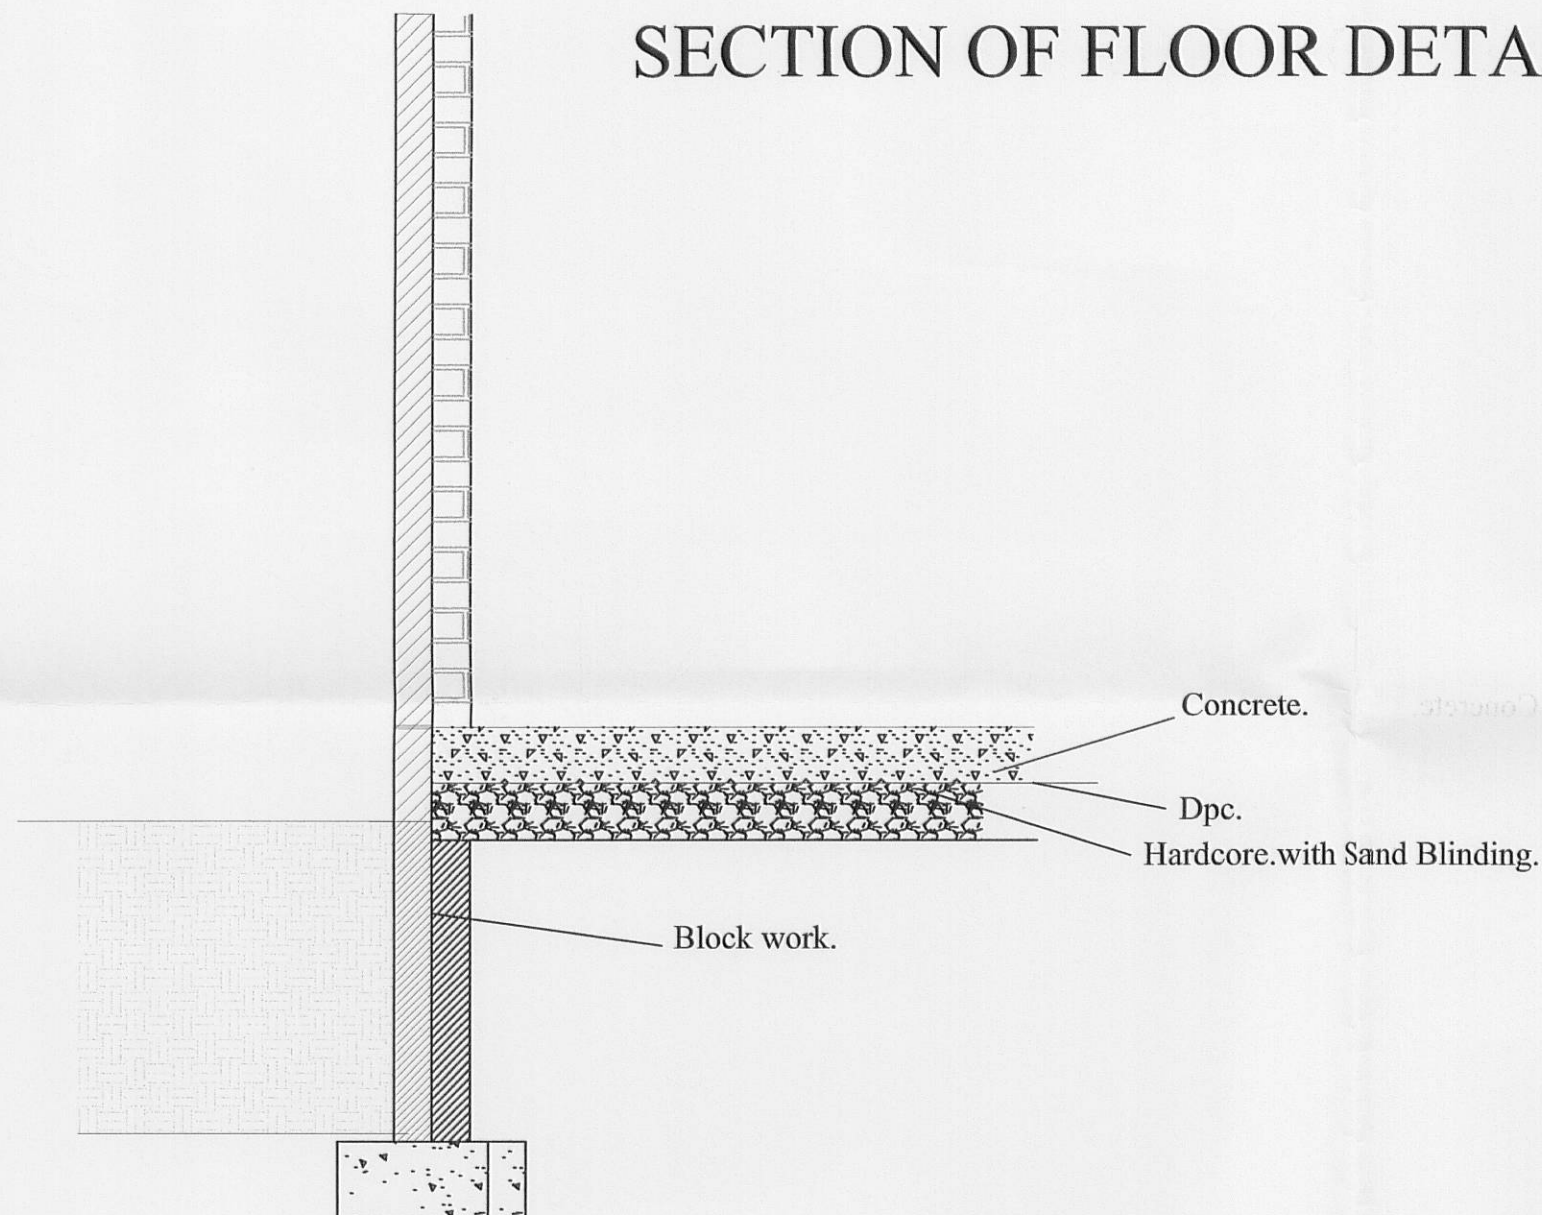


Eaves Detail

Electrics


- One way lightswitch
- ⊕ Ceiling mounted luminaire
- ⏻ 13A double switched socket (worktop level)

Drainage.

- Ⓜ Access Chamber - Storm Water
- Ⓜ Rainwater Pipe with Rodding Gully

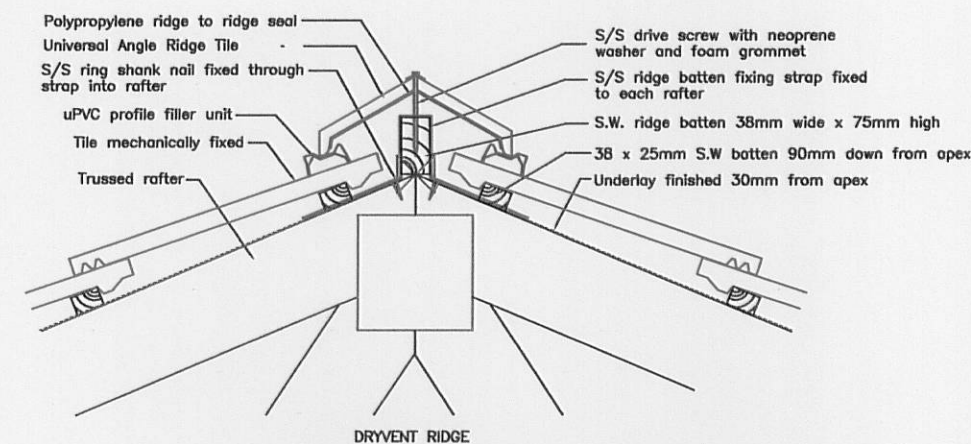

Ridge

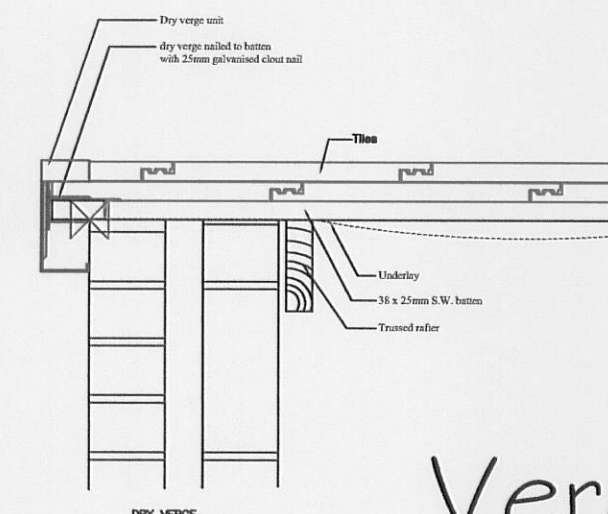

Verge

3 20070547

J.HADFIELD. ENGINEERING,SURVEYING.			
Springs House, Chipping, Lancashire. PR3 2GQ. Tel 07740 928096. Fax 08708 362185			
Clients Details, Mr & Mrs. S. MOTRAM			
Project Details, PROPOSED GARAGE.			
Project Address, No.1. TOWNBANK. PADHAM, BURNLEY.			
Project Number, 116/ 201	Date, DEC.06	Scale, 1:50	By, JH
DO NOT SCALE THIS DRAWING. CHECK ALL DIMENSIONS ON SITE.			
THIS DRAWING IS PROVIDED BY COPYRIGHT. IT MAY NOT BE REPRODUCED IN ANY FORM OR BY ANY MEANS. FOR ANY PURPOSE, WITHOUT WRITTEN PERMISSION FROM J.HADFIELD. ENGINEERING-SURVEYING.			