


3107/0694/P

amended plan 19/12/08

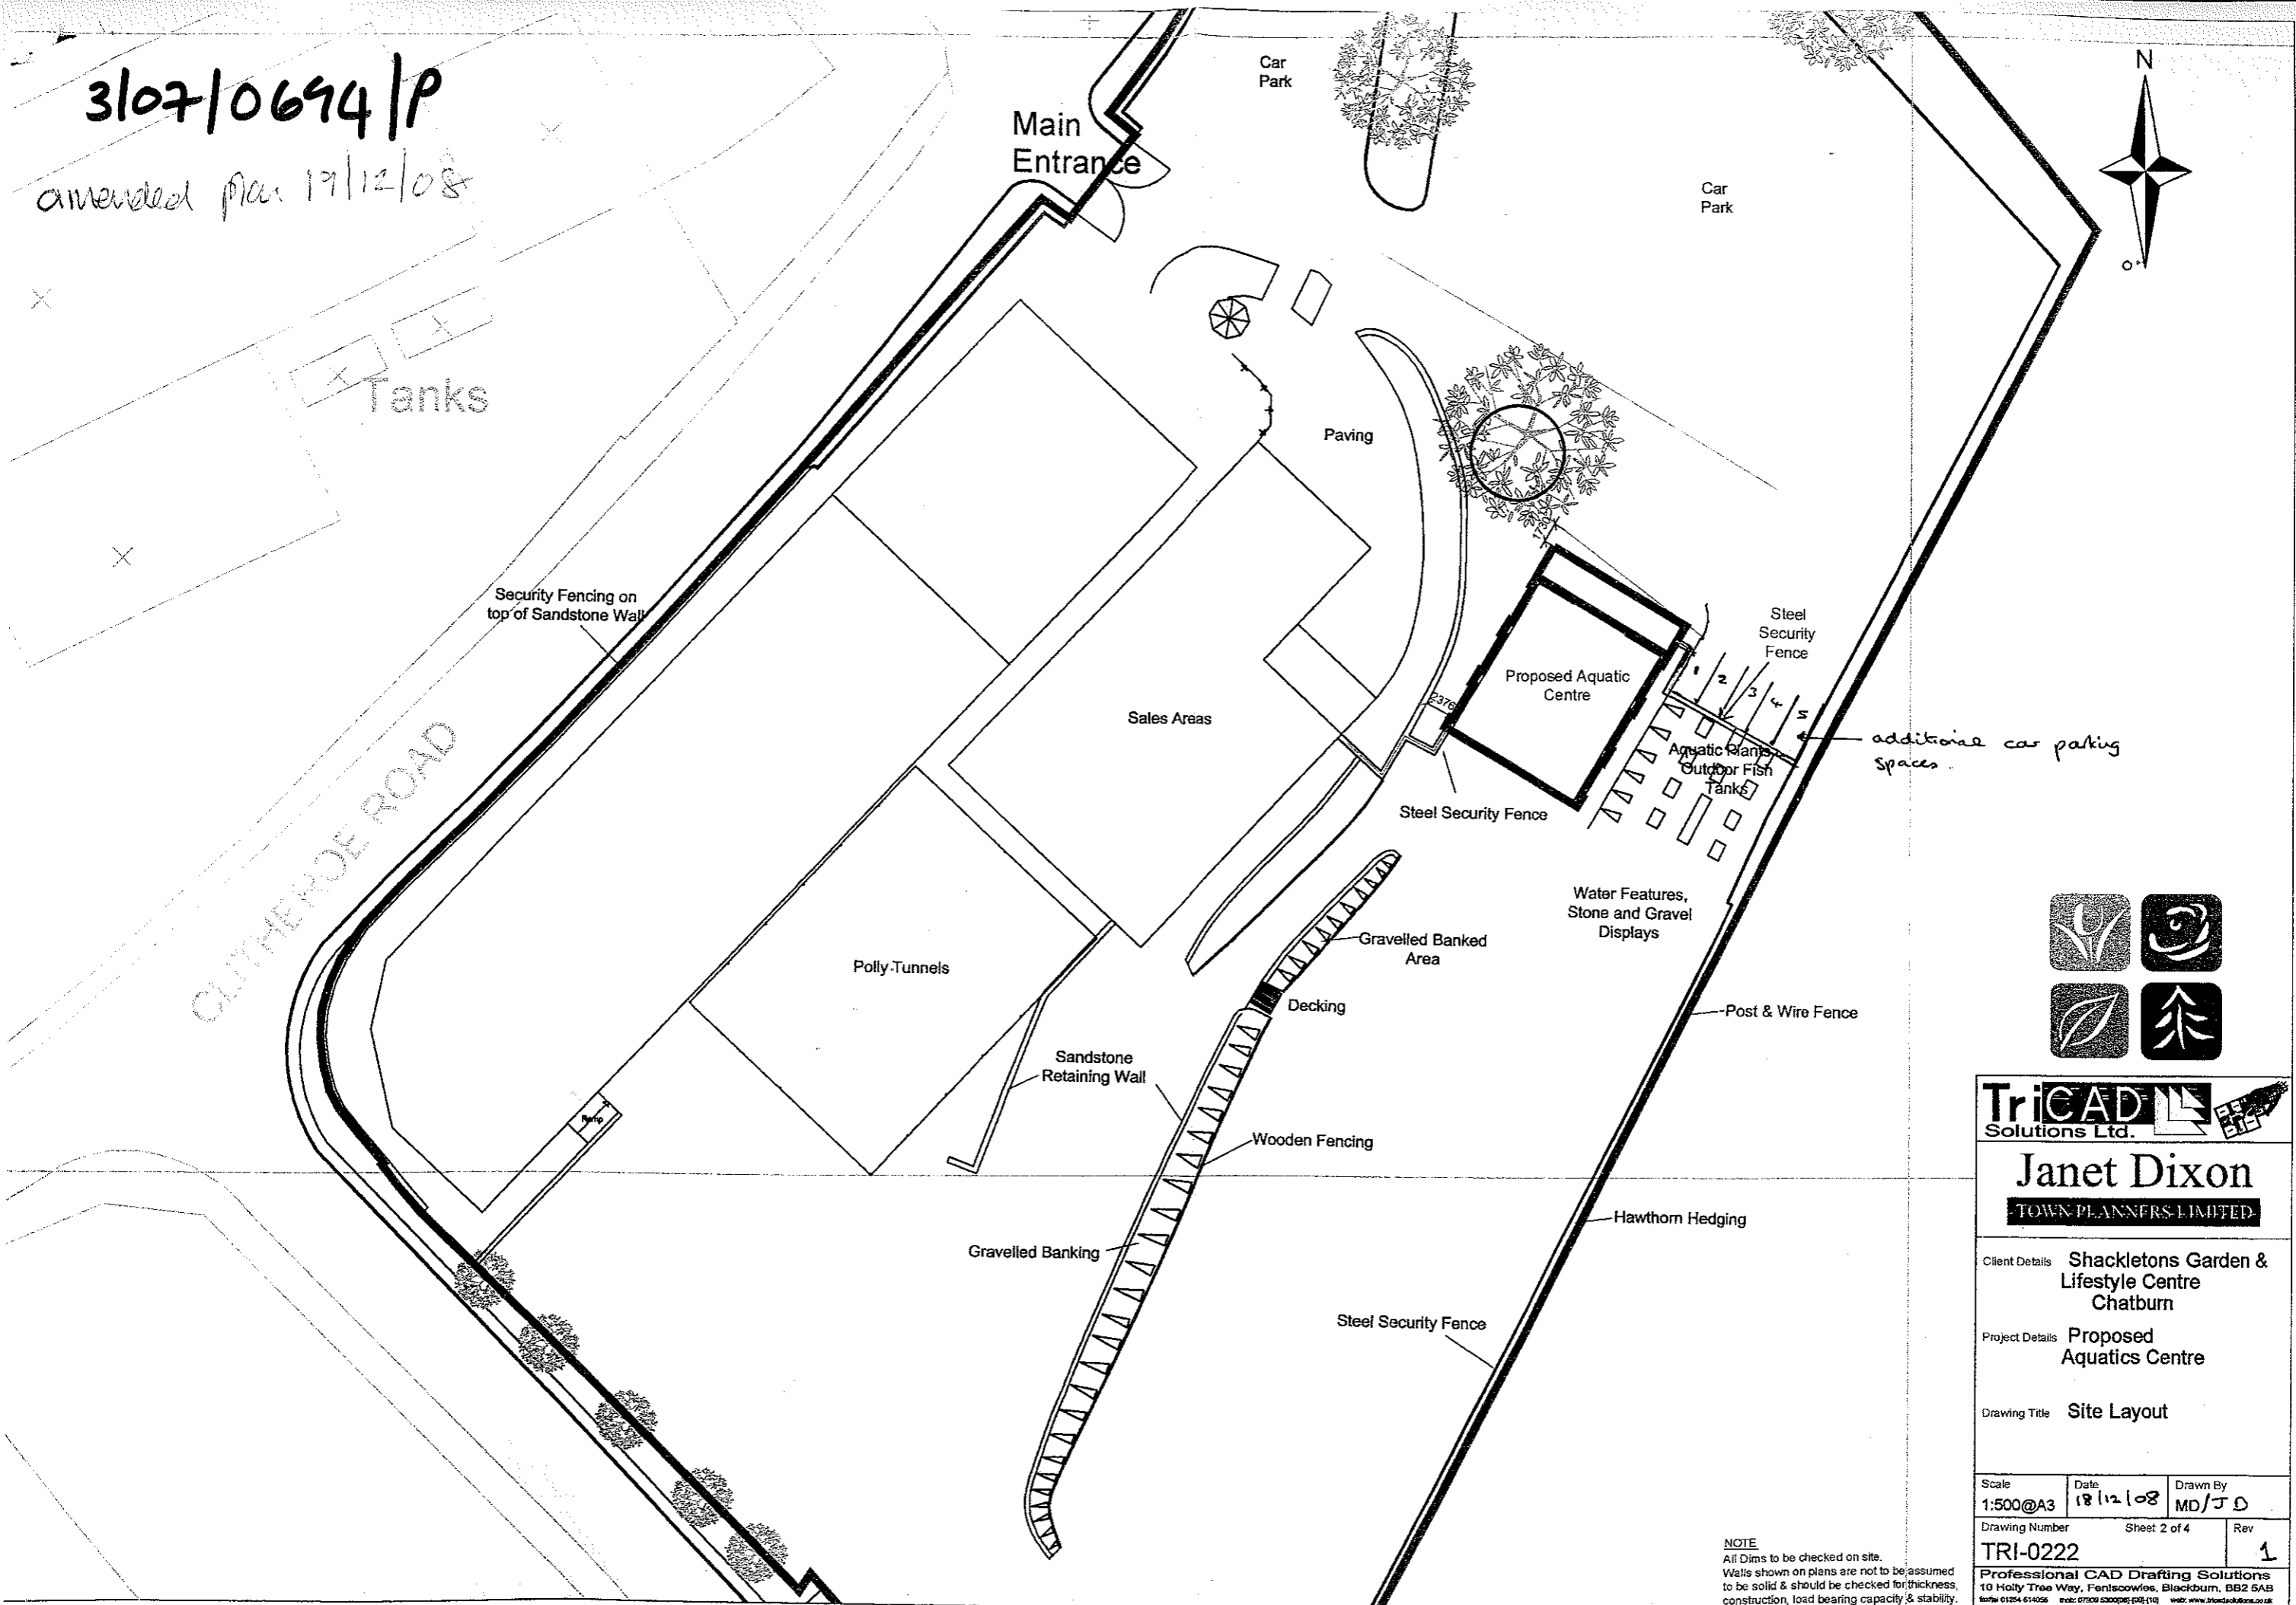

CLYMERDALE ROAD

Tanks

Main Entrance

Car Park

Car Park

Security Fencing on top of Sandstone Wall

Paving

Sales Areas

Proposed Aquatic Centre

Steel Security Fence

additional car parking spaces

Aquatic Plants
Outdoor Fish Tanks

Steel Security Fence

Water Features,
Stone and Gravel Displays

Polly-Tunnels

Gravelled Banked Area

Decking

Post & Wire Fence

Sandstone Retaining Wall

Wooden Fencing

Hawthorn Hedging

Gravelled Banking

Steel Security Fence



TriCAD Solutions Ltd.

Janet Dixon

TOWN PLANNERS LIMITED

Client Details Shackletons Garden & Lifestyle Centre Chatburn

Project Details Proposed Aquatics Centre

Drawing Title Site Layout

Scale 1:500@A3 Date 18/12/08 Drawn By MD/JD

Drawing Number TRI-0222 Sheet 2 of 4 Rev 1

NOTE
All Dims to be checked on site.
Walls shown on plans are not to be assumed to be solid & should be checked for thickness, construction, load bearing capacity & stability.

Professional CAD Drafting Solutions
10 Holly Tree Way, Farnsworth, Blackburn, BB2 5AB
Tel: 01254 614026 Fax: 01254 530025 Email: info@tricad.co.uk