


PART GROUND FLOOR

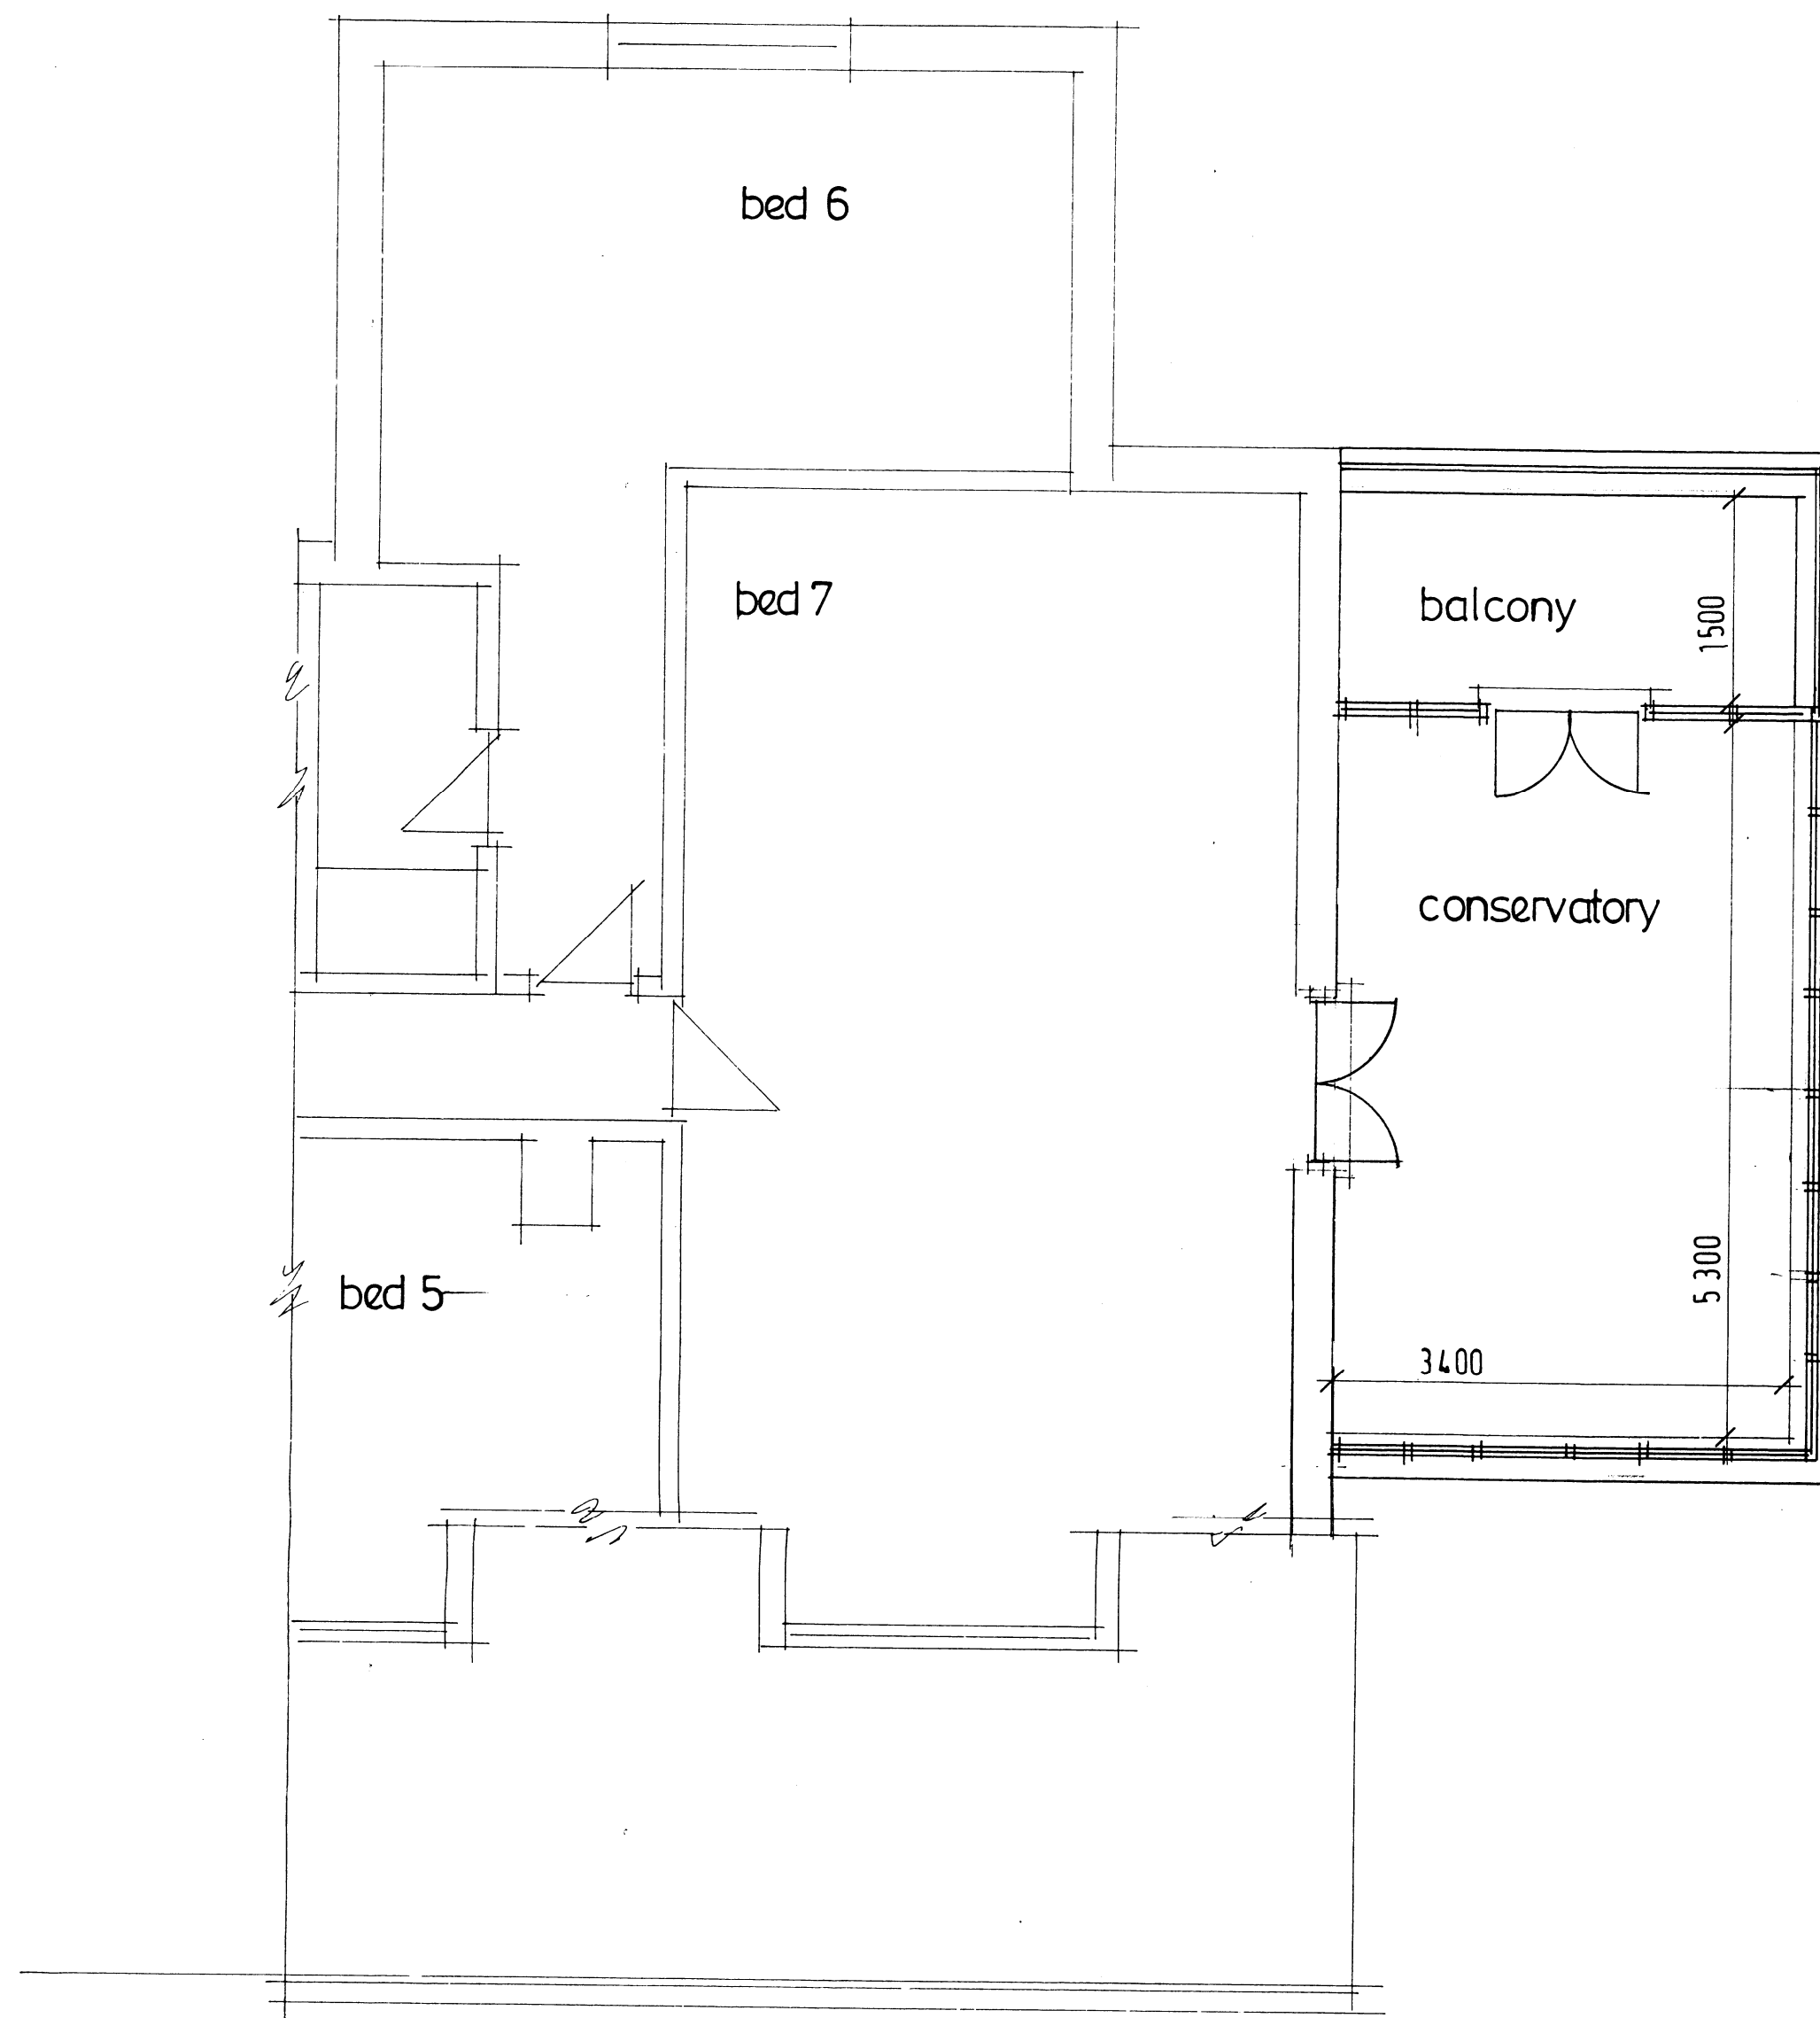

PART FIRST FLOOR

3200708 46P

PROPOS  
SIDE EX  
FIRST F  
at :-  
ROBIN H  
PENDLE  
WISWEL  
for :-  
MRS. CL

Scale :  
Date :

Richc  
34 Stap  
Formby,  
Tel N° 0  
Dwg N