


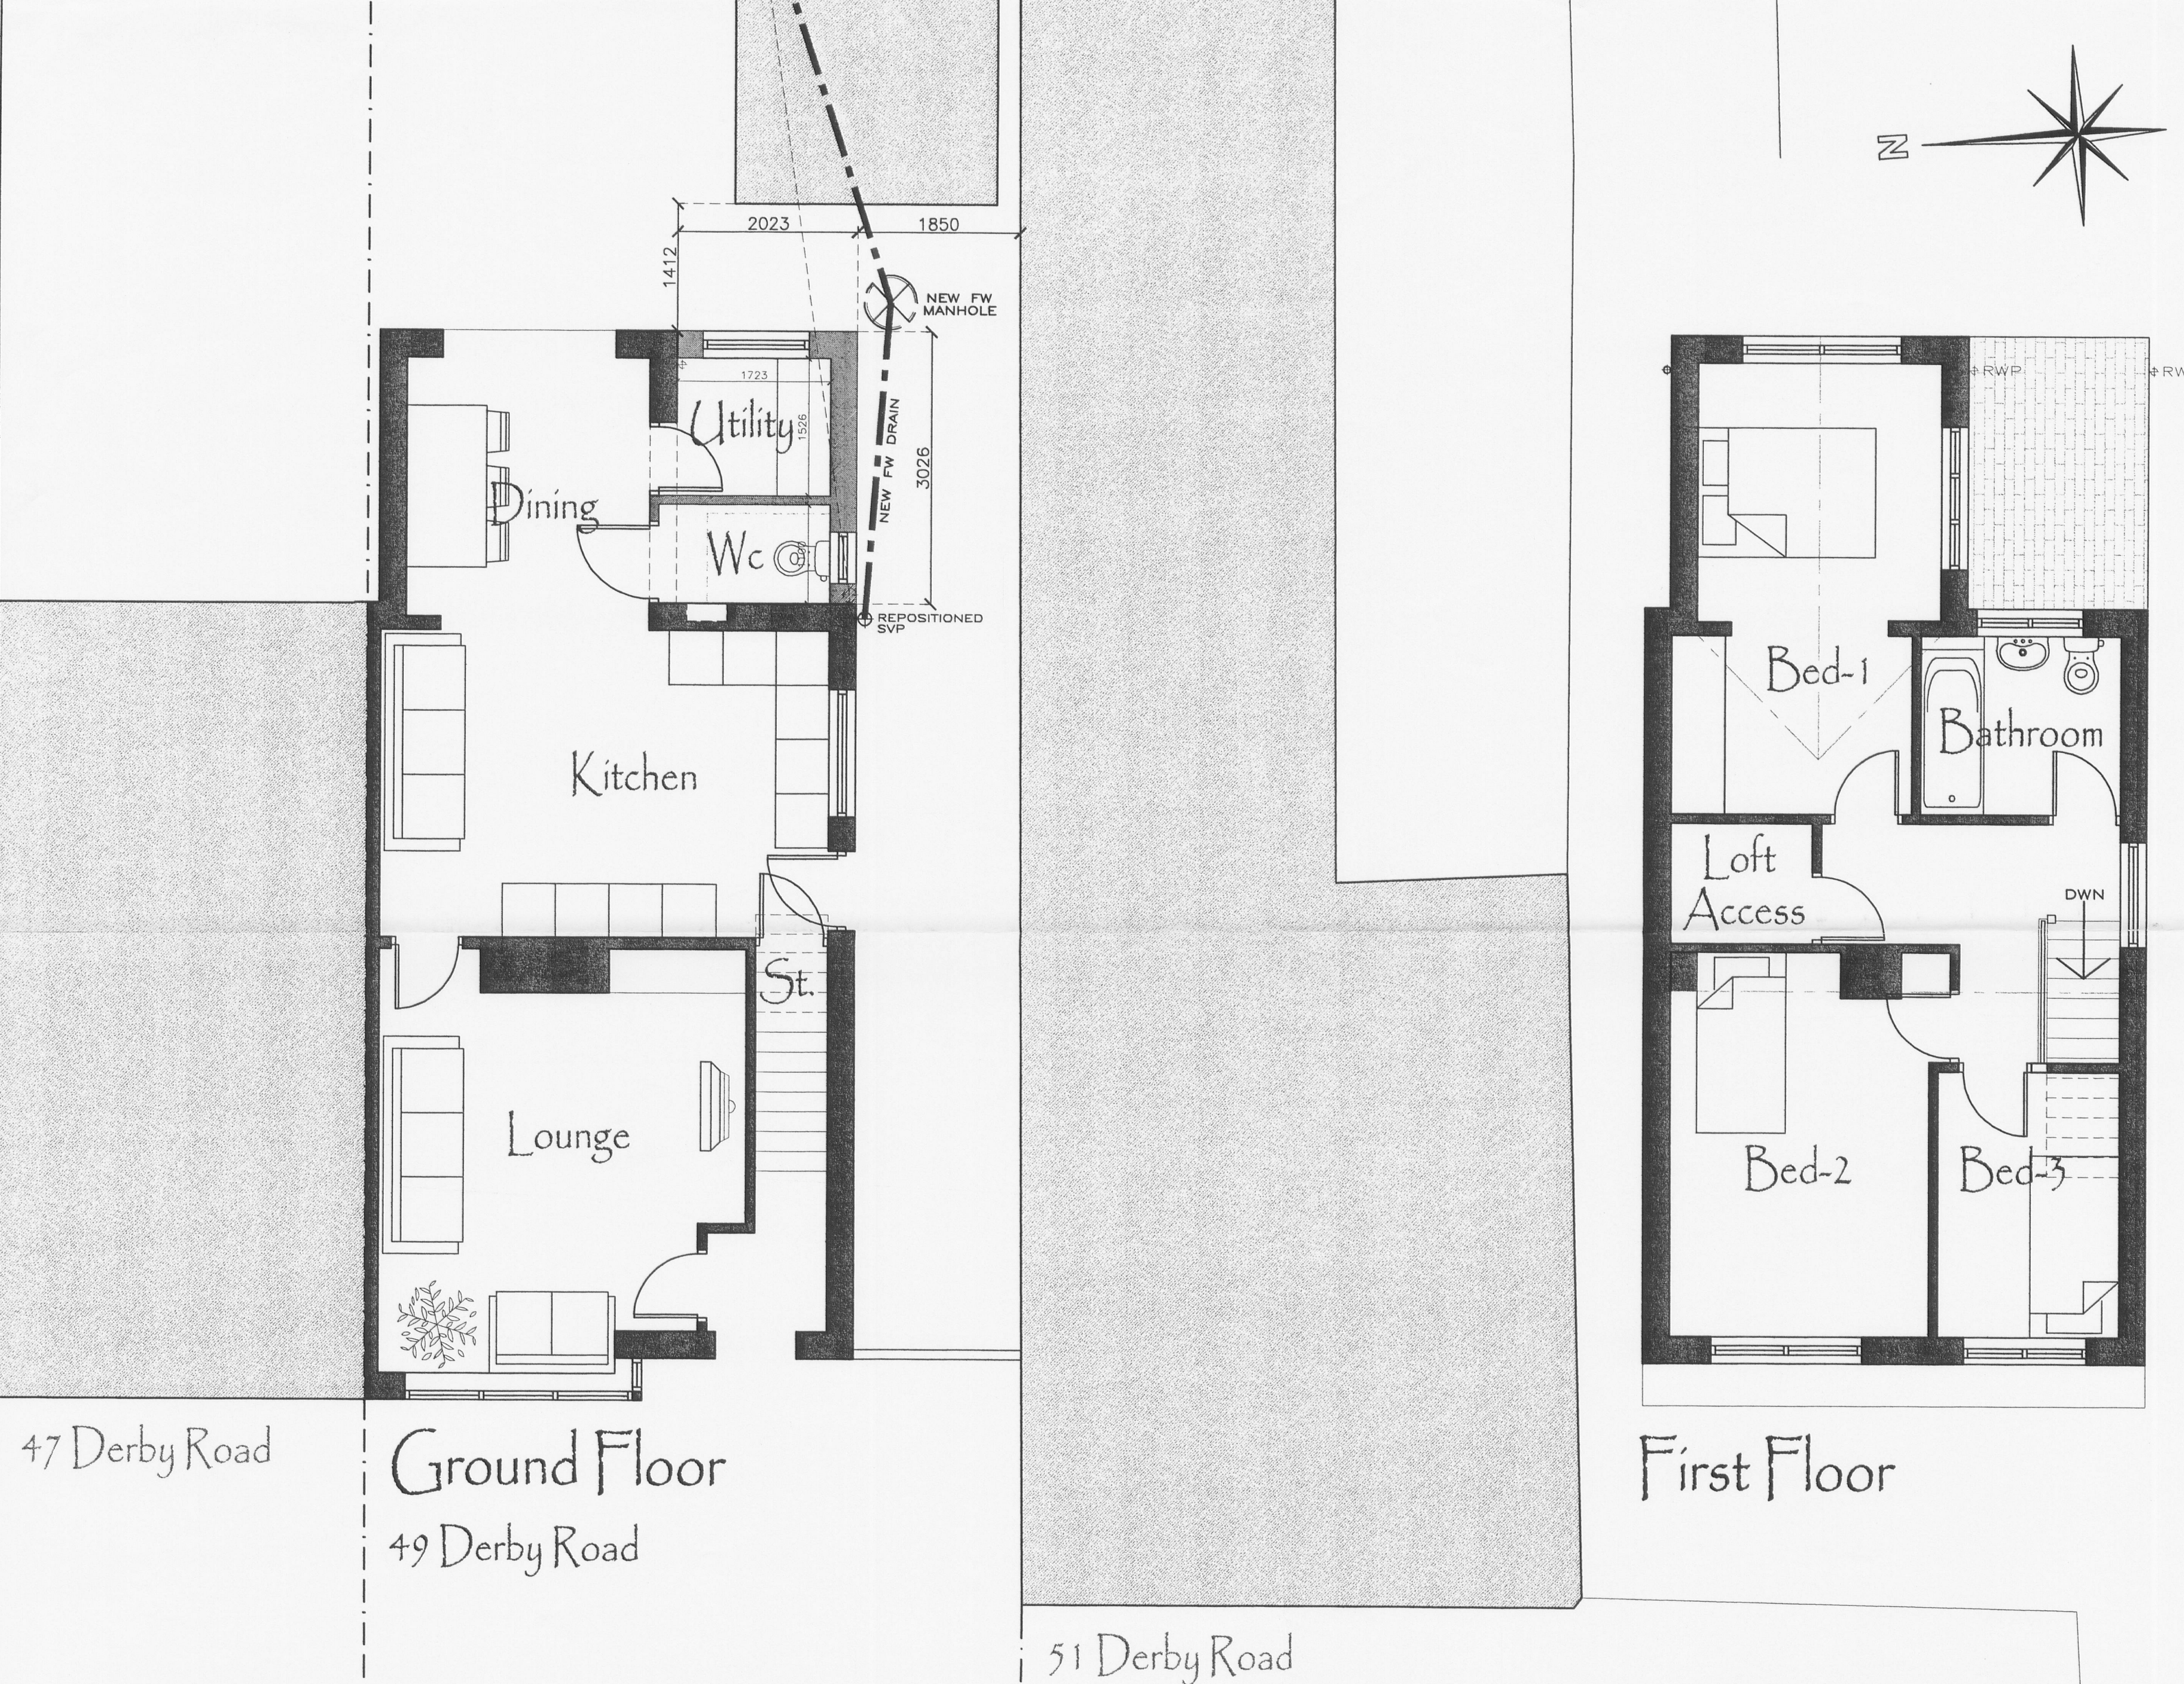

NOTES:

A

Amendments as required by Local Authority Planning Department prior to approval

Sept 07

MR & MRS M MONKS

49 DERBY ROAD

LONGRIDGE

PRESTON

PROPOSALS

FLOOR LAYOUT(S)

ELEVATIONS

REVISION A

Scale: 1:50.....

Drawn: J. Monks

