

J. HADFIELD.
ENGINEERING, SURVEYING.

Synge House, Chipping, Lancashire. PR3 2QG.
Tel 07740 929096. Fax 08708 362185

Clients Details,
Messers A & E JARVIS
Project Details,
PLANS

Project Address,
CRAGG HOUSE FARM,
CHIPPING

Project Number,
127 / 201

Date,
MAY/07

Scale,
1:50


By,
JH

DO NOT SCALE THIS DRAWING. CHECK ALL DIMENSIONS ON SITE

THIS DRAWING IS PROTECTED BY COPYRIGHT. IT MAY NOT BE REPRODUCED IN ANY FORM OR BY ANY MEANS
FOR ANY PURPOSES, WITHOUT WRITING PERMISSION FROM J. HADFIELD, ENGINEERING, SURVEYING.

320070976P

Ground Floor.

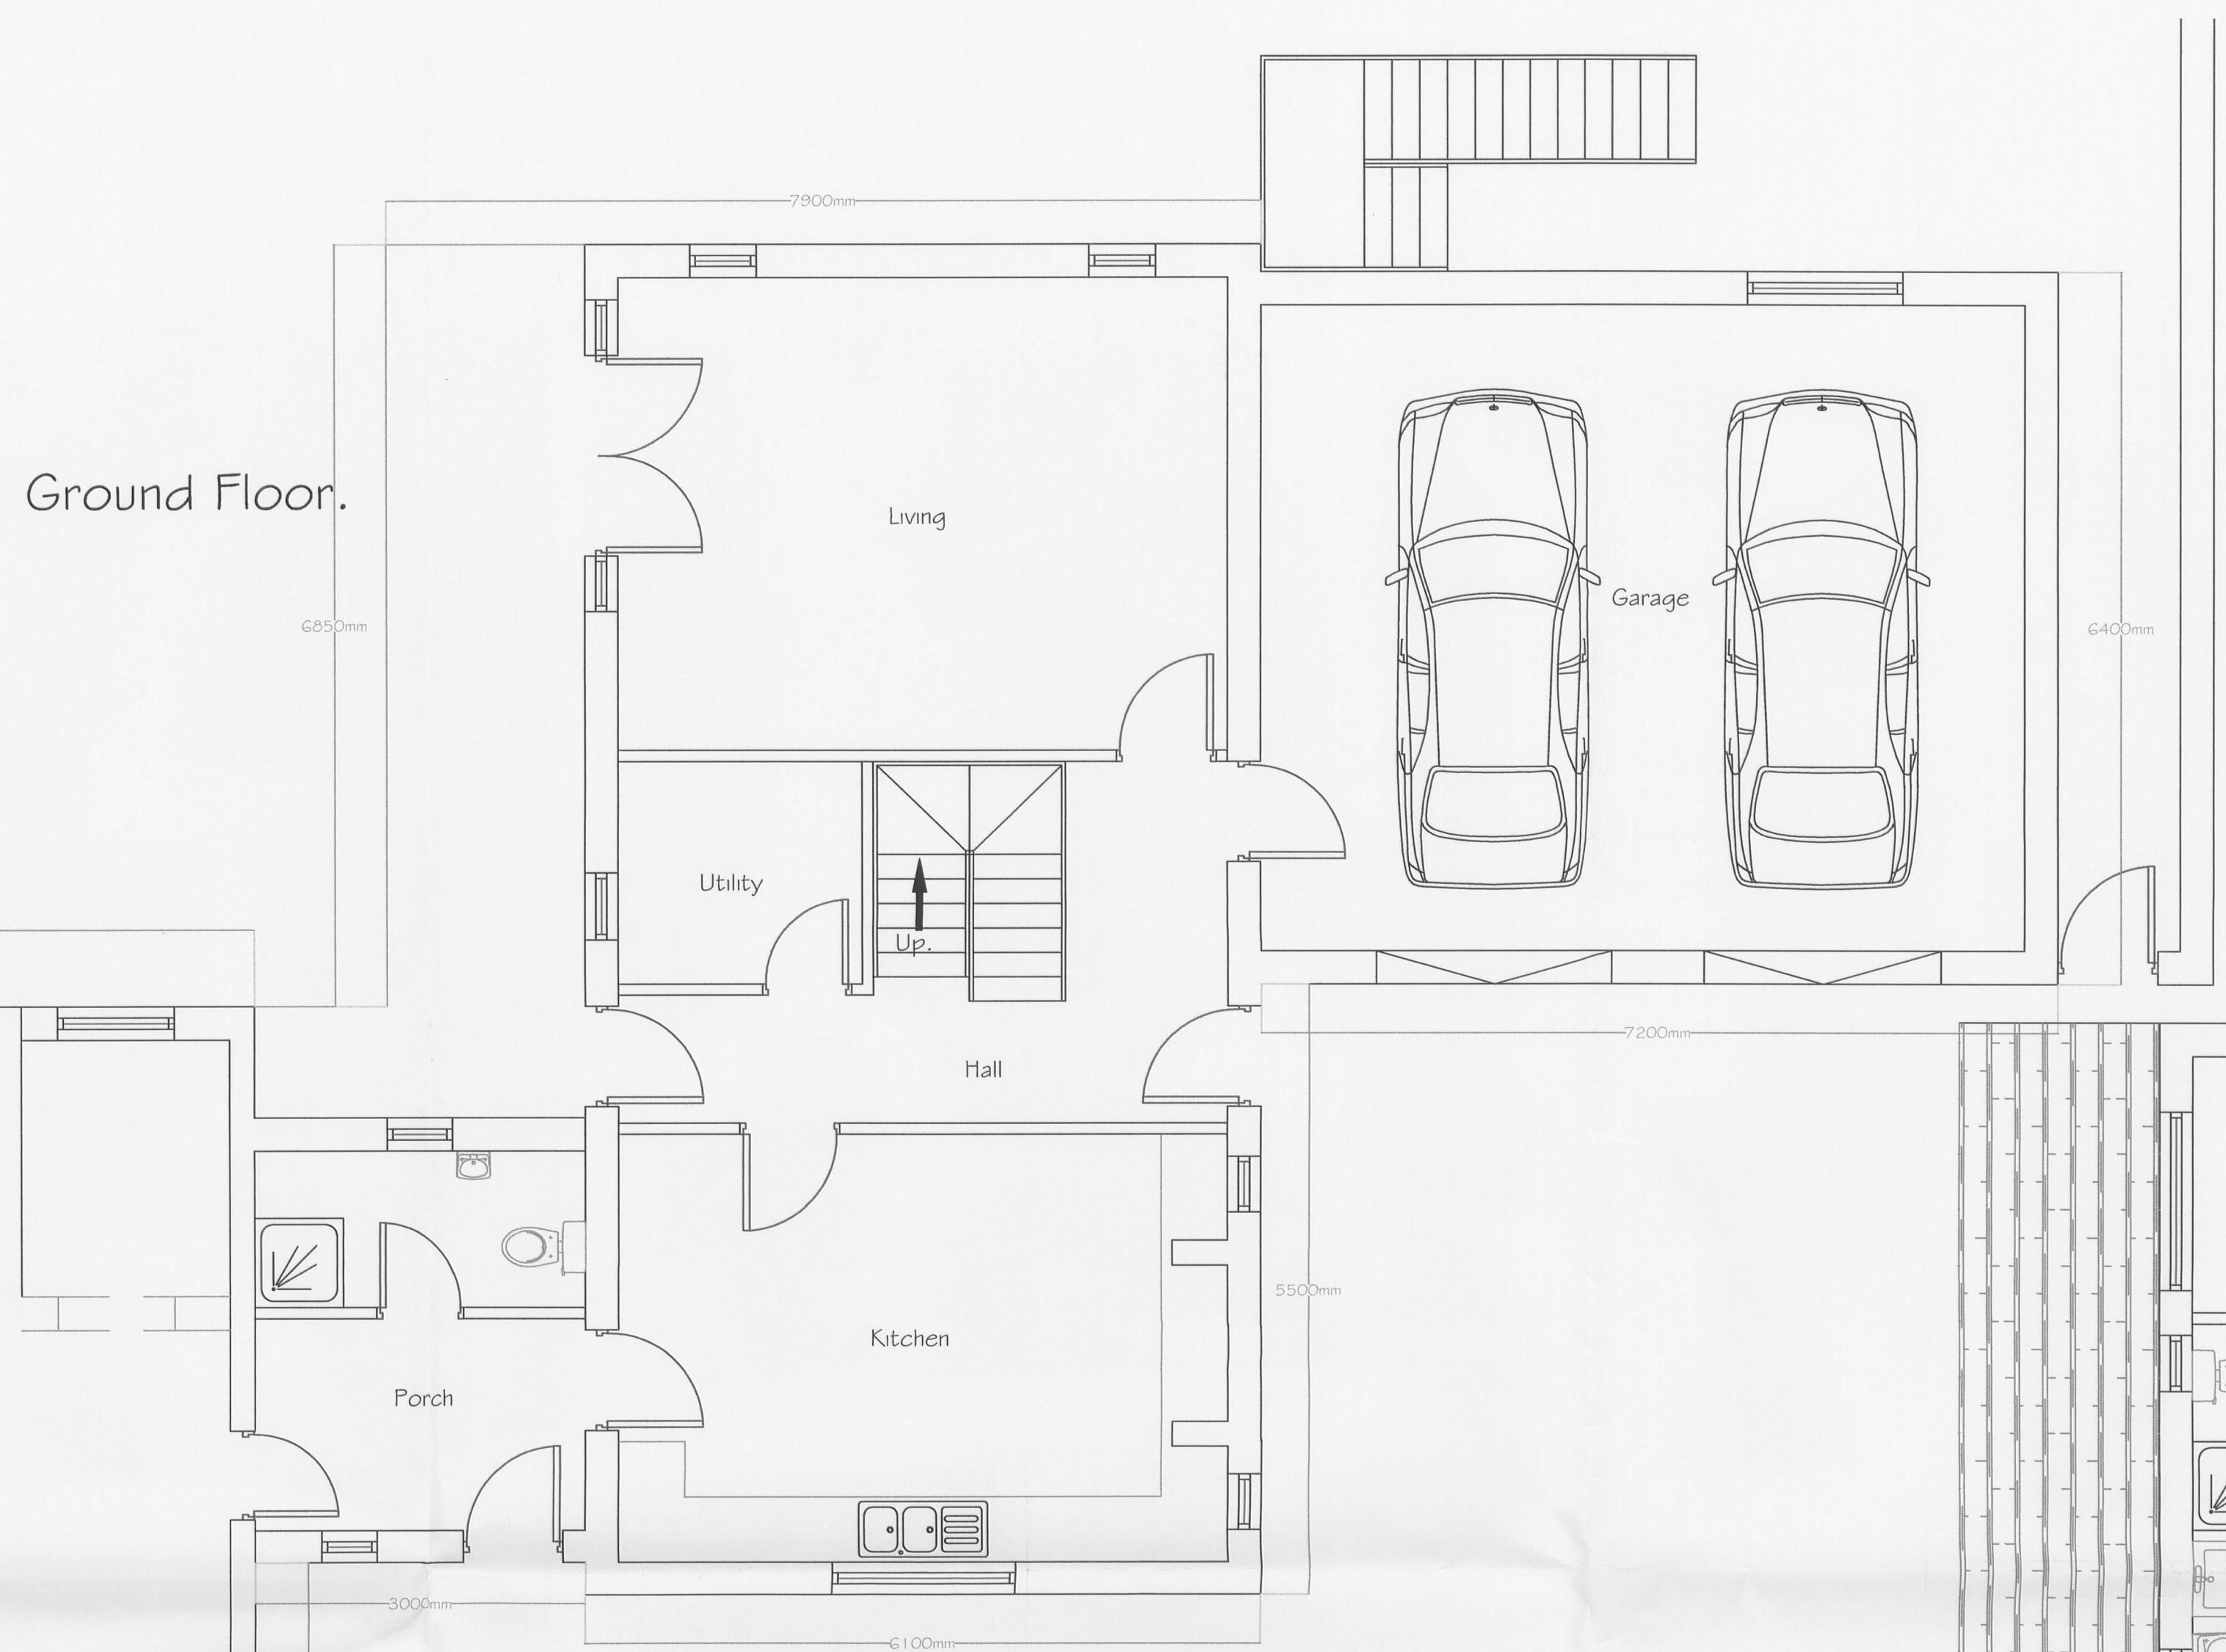

First Floor.

