



FIRST FLOOR PLAN OF EXTENSION  
(LOWER GROUND FLOOR OF EXISTING BUILDING)

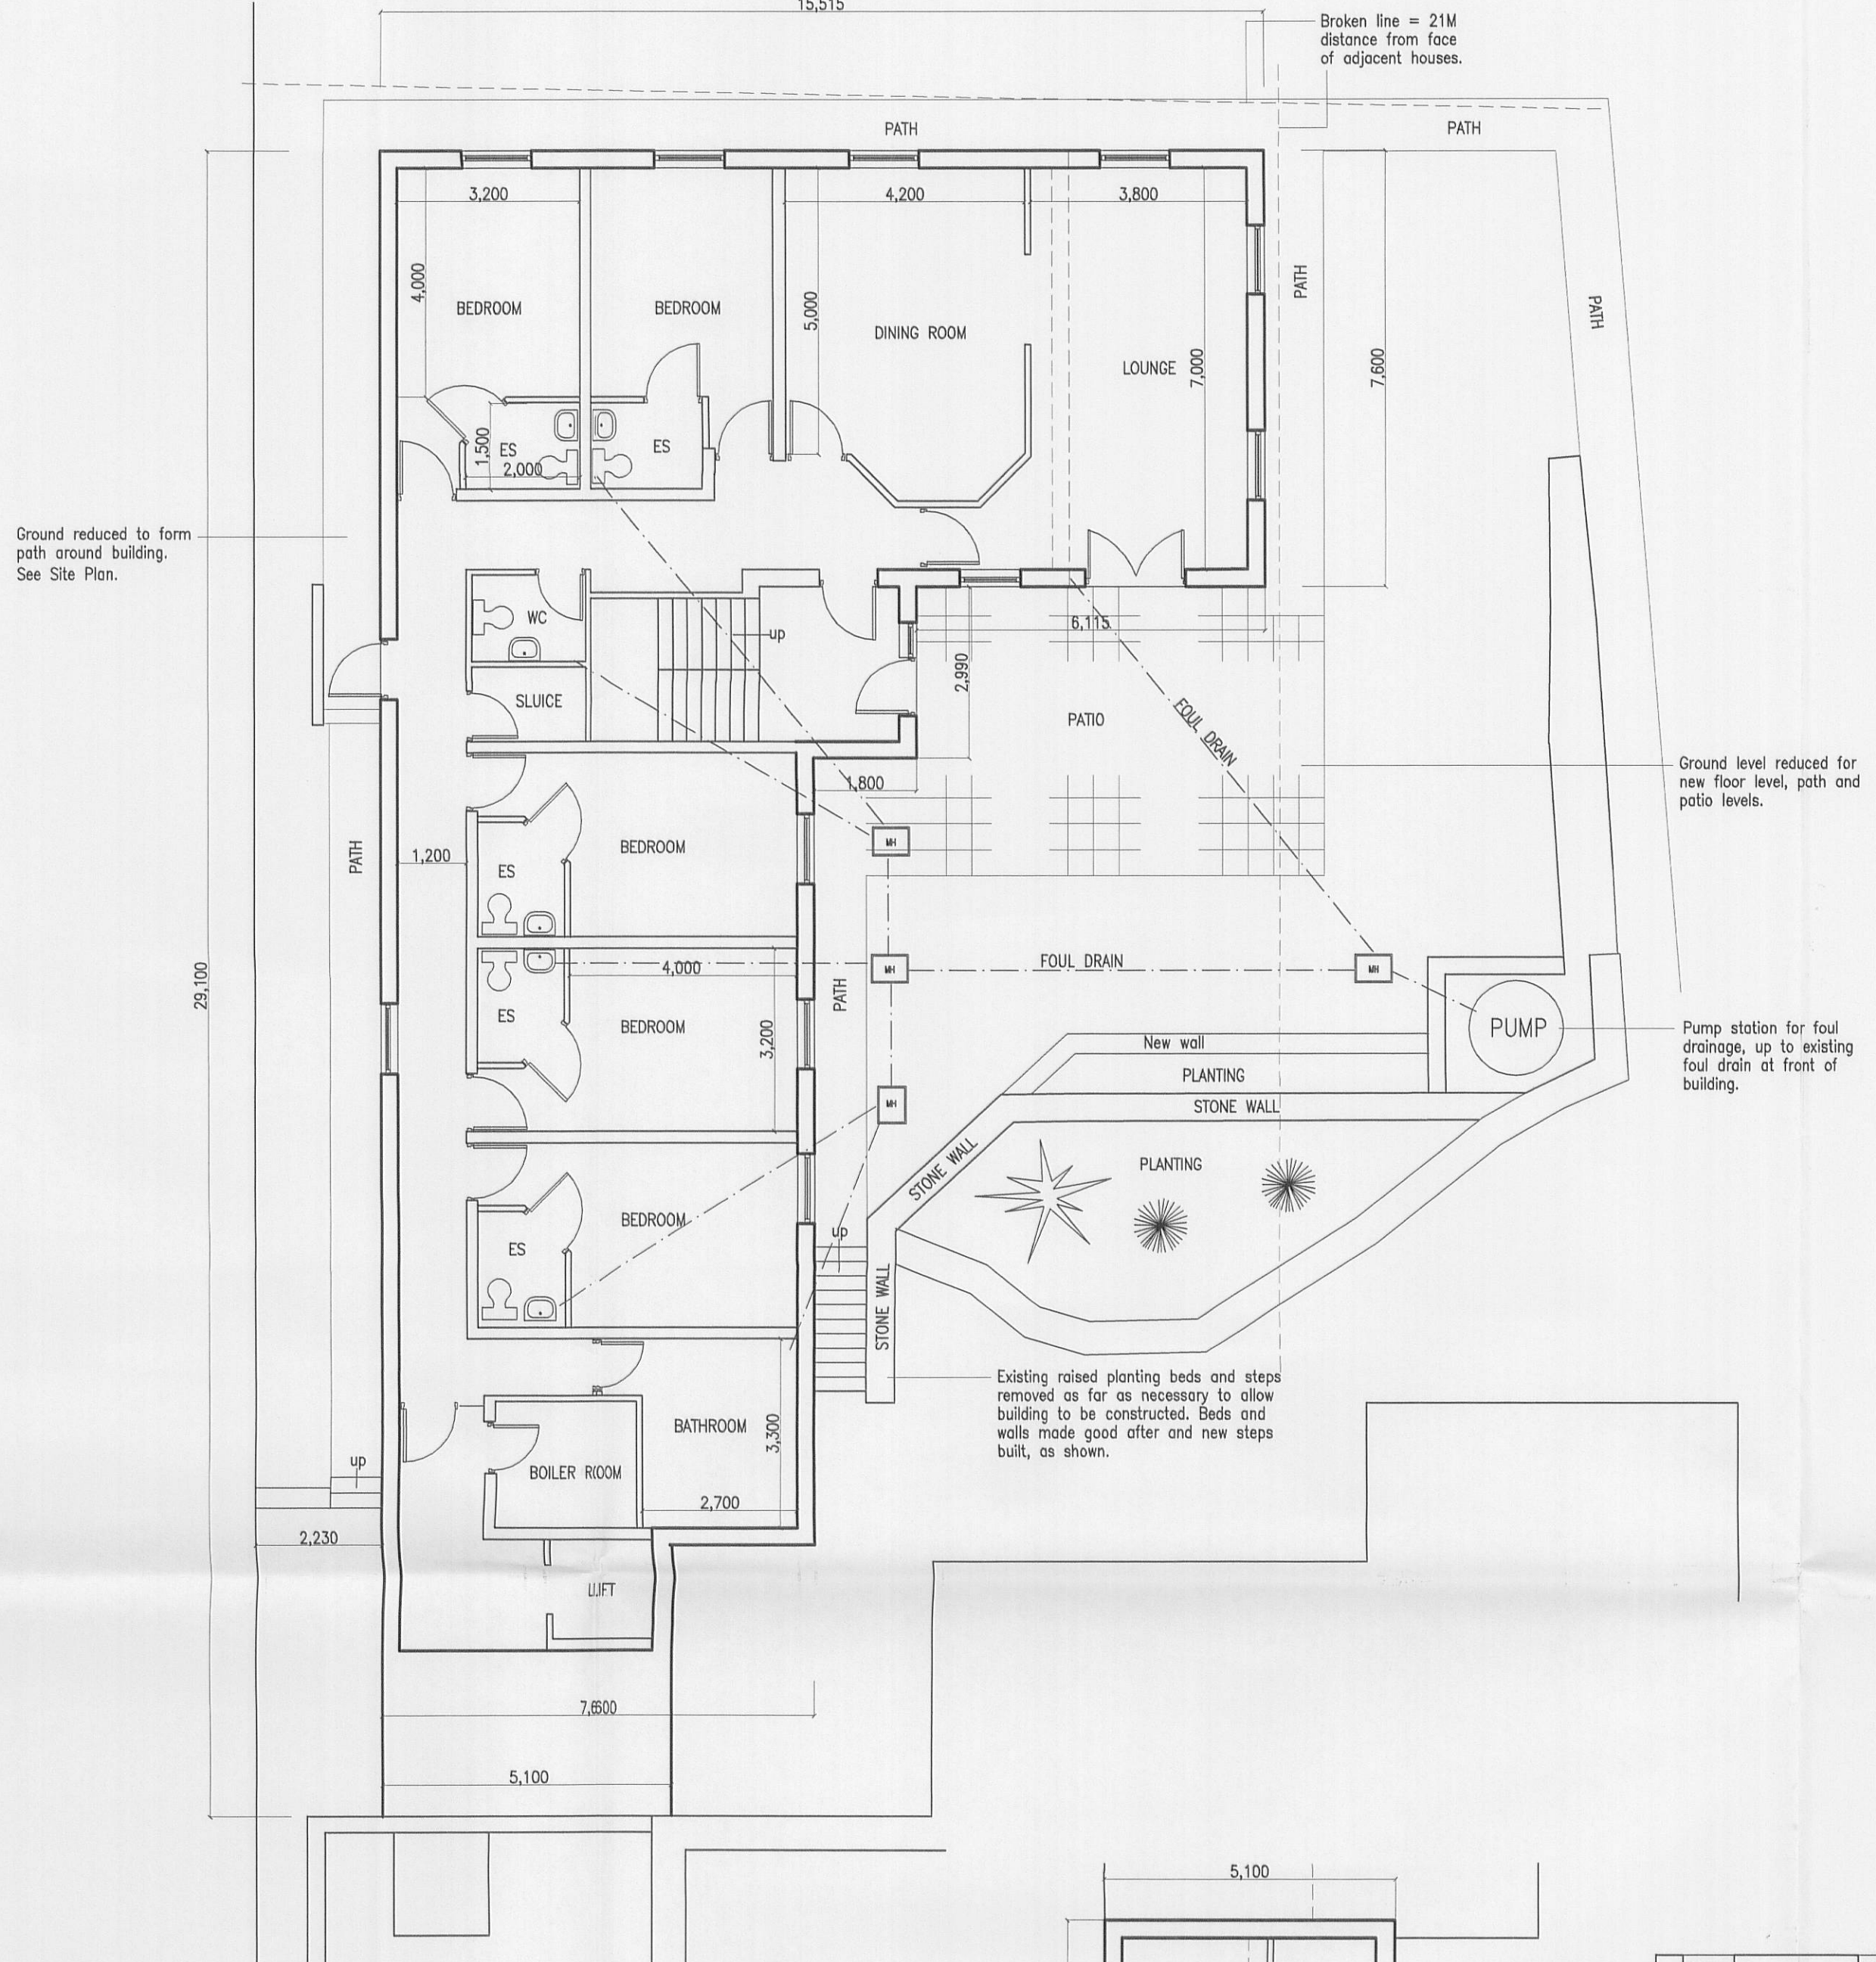

GROUND FLOOR PLAN OF EXTENSION

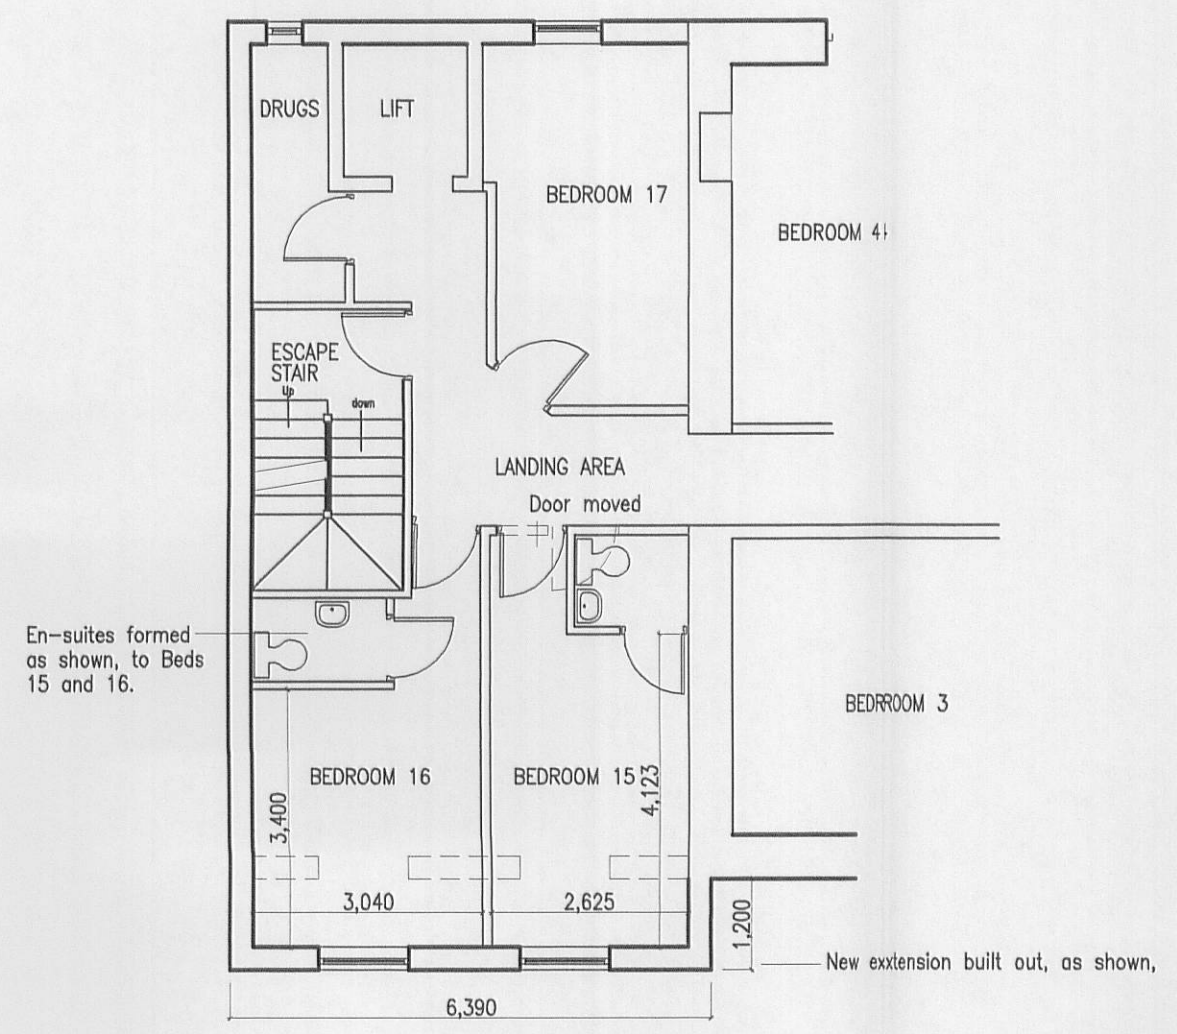

FIRST FLOOR PLAN  
EXISTING BUILDING



EX BUILDING GROUND FLOOR PLAN

3 2 0 0 9 0 7 0 0 P

Project	Proposed Extension and Alterations at High Brake House, Chatburn Road, Clitheroe, For Brierley Care Ltd.,		Ron Valovin, Architectural Services, 9 Green Drive, Clitheroe, Lancs. BB7 2BB. Tel. 01200427167.
Title	PROPOSED FLOOR PLANS.		
Scale	1-100	Date	14/1/09
Drawn	SMW	File Name	358-7