






PROPOSED FRONT ELEVATION
1:100 @ A3

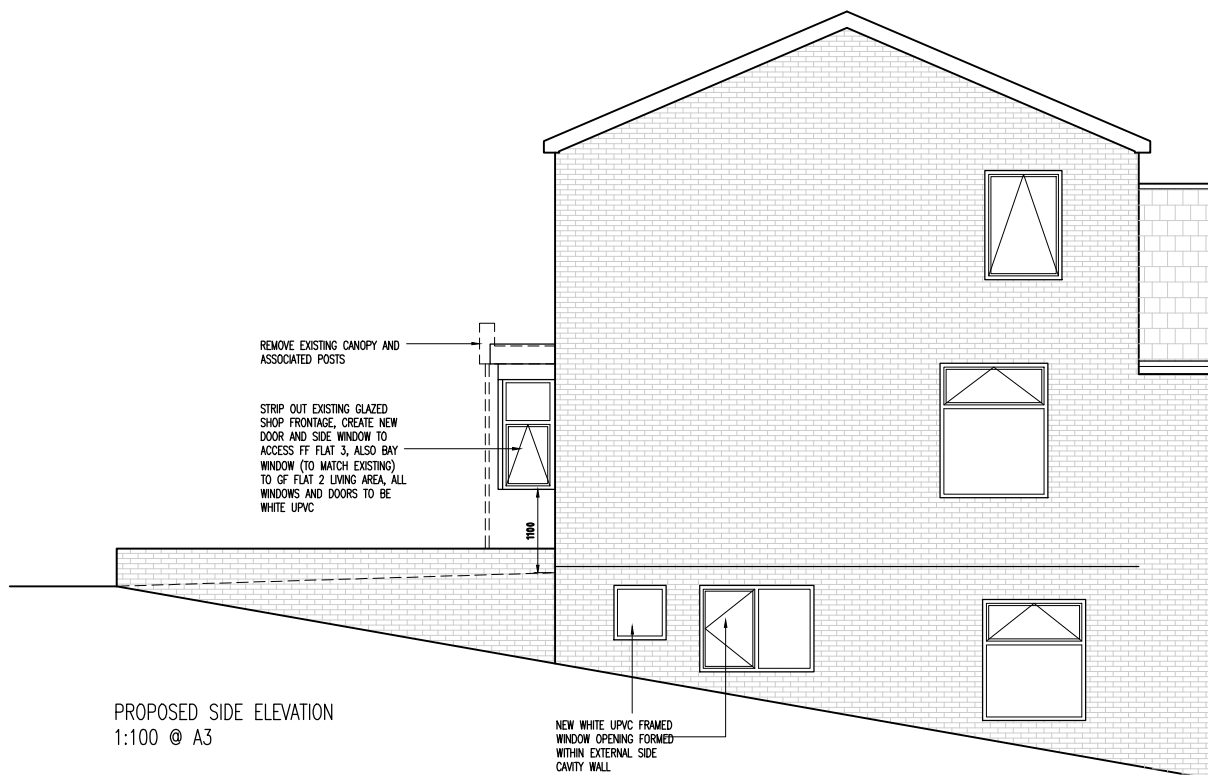

PROPOSED SIDE ELEVATION
1:100 @ A3

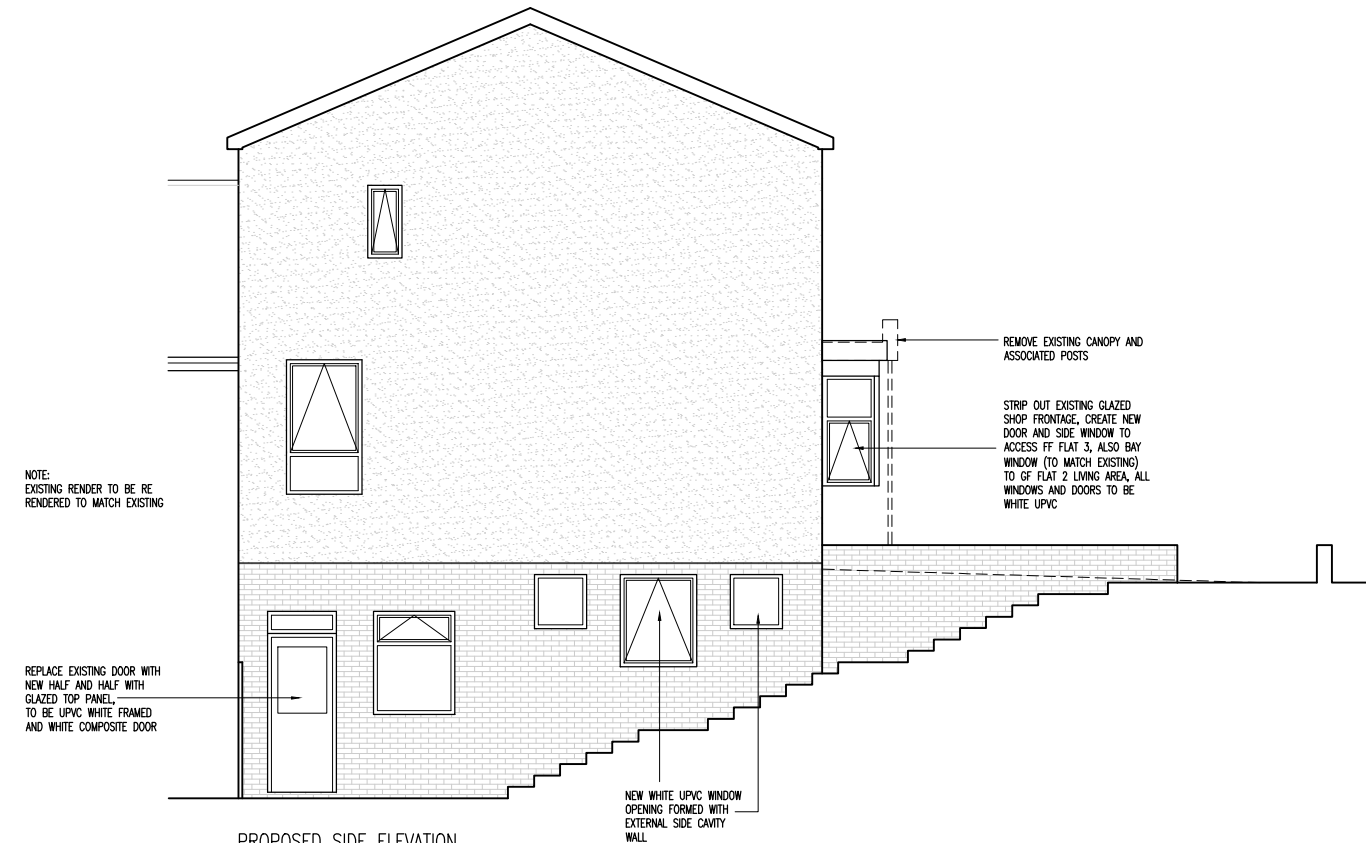

PROPOSED SIDE ELEVATION
1:100 @ A3

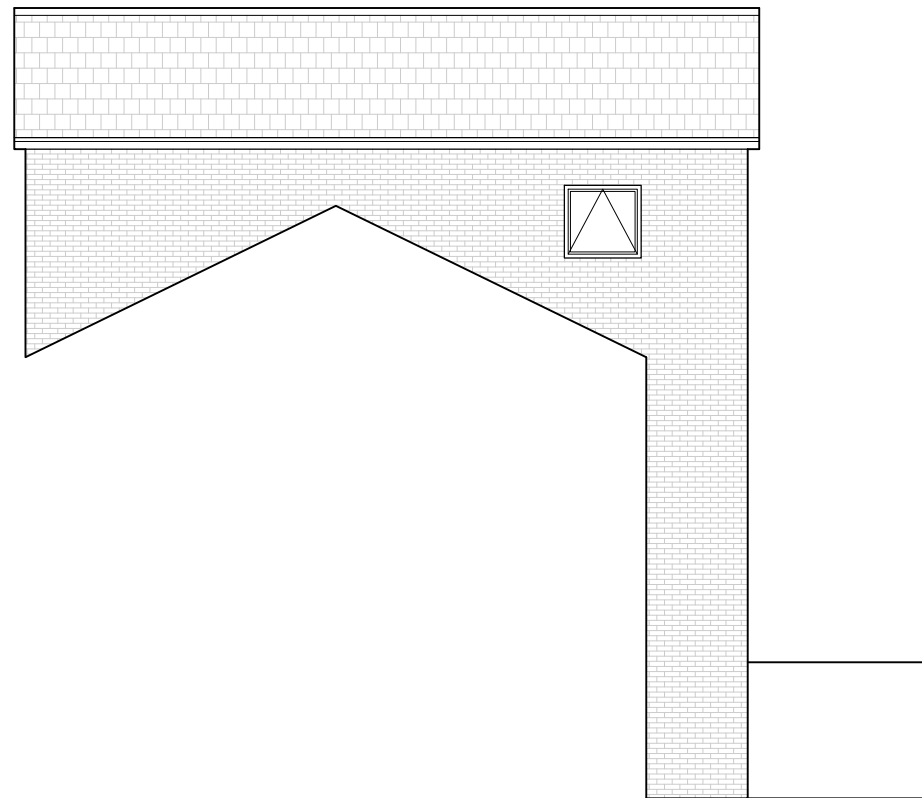

PROPOSED REAR ELEVATION
1:100 @ A3

P3	Existing bay window added and new bay window	22.06.22	MG
P2	Amendments to front elevation	03.05.22	MG
P1	Amendments after client comments	28.06.21	MG
Rev	Amendments	Date	Ints



Project	
23 WHALLEY ROAD BLACKBURN, BB1 9LQ	
Drawing Title PROPOSED ELEVATIONS	
Drawn TW	Checked -
Date APR 2021	Scale@A3 1 : 100
Drawing No. 23WR/204/PL	Rev. P3