



PROPOSED LOWER GROUND FLOOR PLAN  
1:100 @ A3

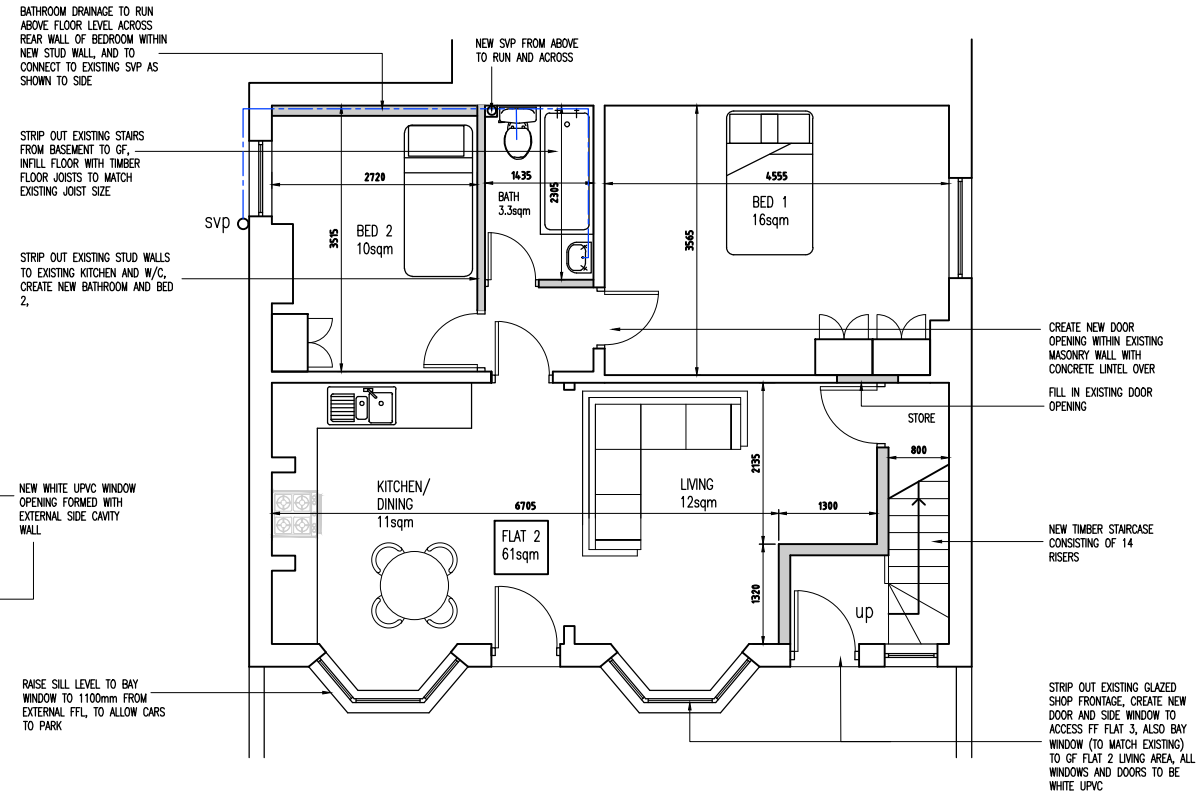


PROPOSED GROUND FLOOR PLAN  
1:100 @ A3

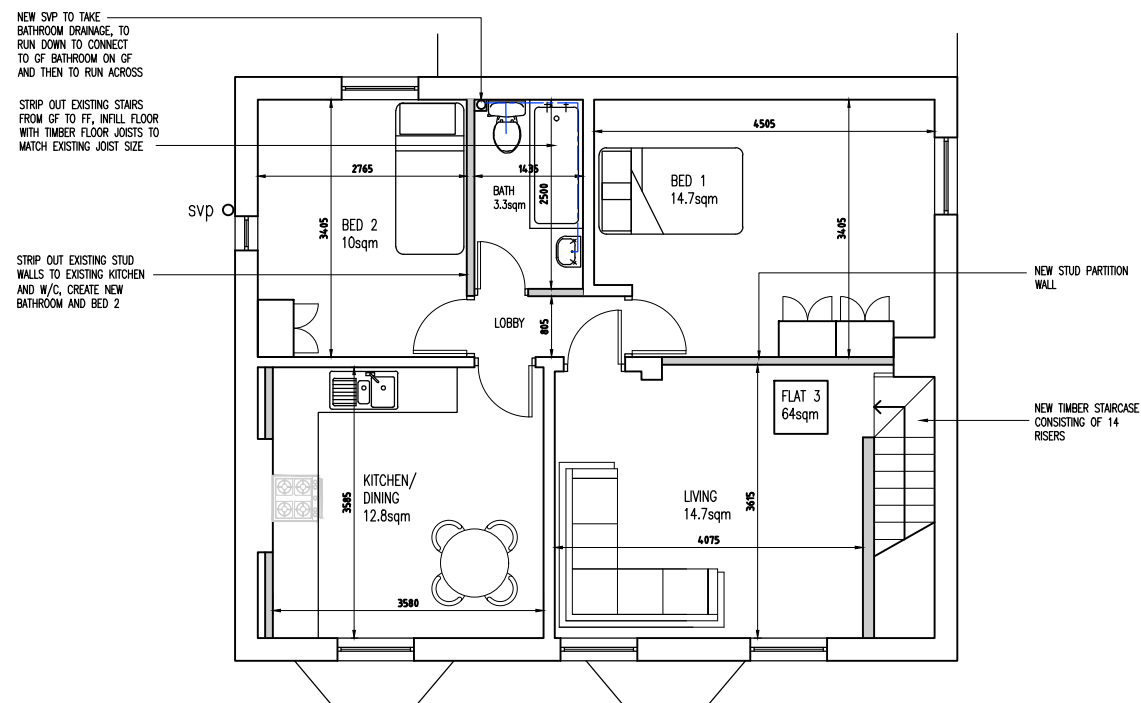

PROPOSED FIRST FLOOR PLAN  
1:100 @ A3

FLAT 1 = 62sqm  
FLAT 2 = 61sqm  
FLAT 3 = 64sqm

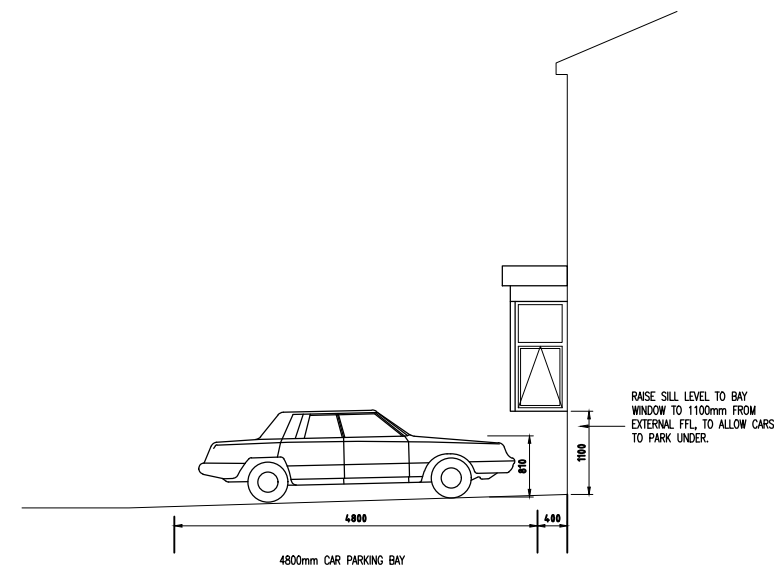

PROPOSED BAY WINDOW/CAR SPACE SECTION  
1:100 @ A3

P4	Existing bay window added and new bay window	22.06.22	MG
P3	Amendments to front elevation	03.05.22	MG
P2	Amendments to Flat 1 bathroom/E/S	28.06.21	MG
P1	Amendments after client comments	28.06.21	MG
Rev	Amendments	Date	Ints

**Mark Gordon**  
Design + Associates

Project

23 WHALLEY ROAD  
BLACKBURN, BB1 9LQ

Drawing Title  
PROPOSED PLAN LAYOUTS

Drawn	TW	Checked	—
Date	APR 2021	Scale	A3 1 : 100
Drawing No.	23WR/203/PL	Rev.	P4