

Block Plan




O.S. Map
Scale 1:2500

The proposed area back from the hard metallised carriageway to be hard surfaced for a minimum of 2.40m in Tarmac, Concrete, Stone Sets or equivalent.

Proposed surface behind new metallised edge to be compacted crushed limestone or similar for 10.00m approx.

320100012P

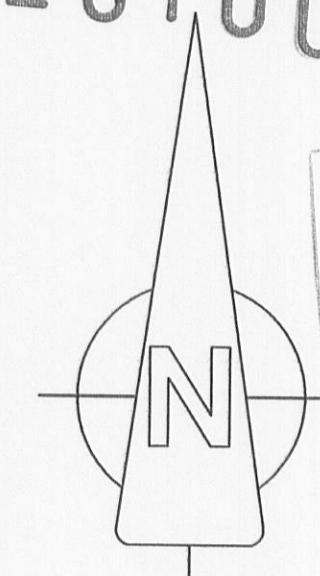

AMENDED PLANS RECEIVED
DATE 18/02/10

DIRECTOR OF DEVELOPMENT
18 FEB 2010
FOR THE ATTENTION OF

FARMPLUS

SHAY LANE
LONGRIDGE
PRESTON
LANCS. PR3 3BT
TEL. 01772 785252

TITLE

Proposed New Farm Entrance.

DO NOT SCALE IF IN DOUBT ASK

File Name CharnleyNewAccessDrawing

Issue 2

Plans prepared for:
Mr. K. Charnley
Waller Clough Farm
Mill Lane
Chipping
Nr. Preston
PR3 2PB

Scale

1:500
& as shown

Date

Feb. 2010

Reference

WCF/GT/02