


320140084P

Scale




1 : 200


North Elevation

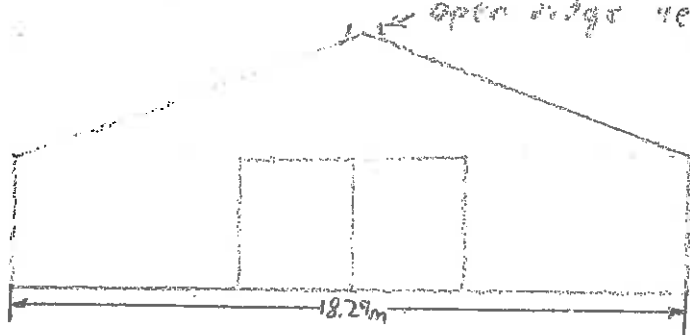


East + West Elevation

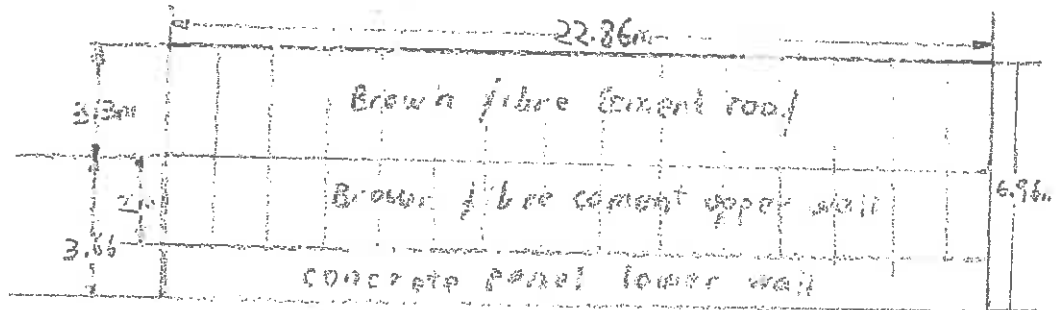

South Elevation

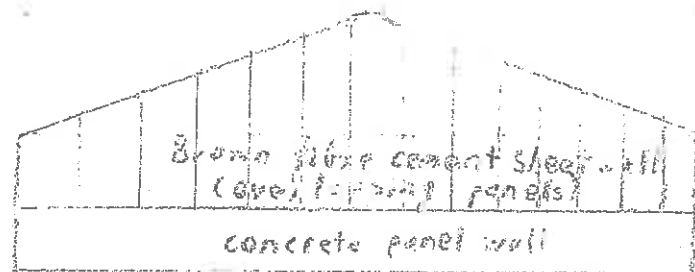

Floor plan

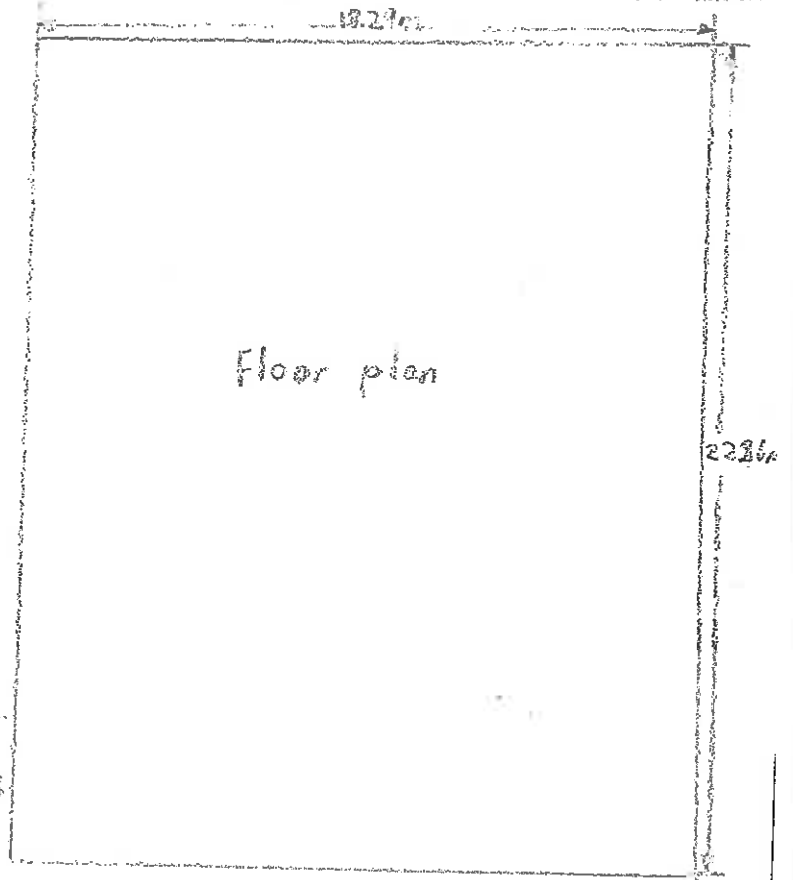

Brown fibre cement sheets

concrete panel wall