


320110001P

AMENDED PLANS RECEIVED
DATE 11/05/11

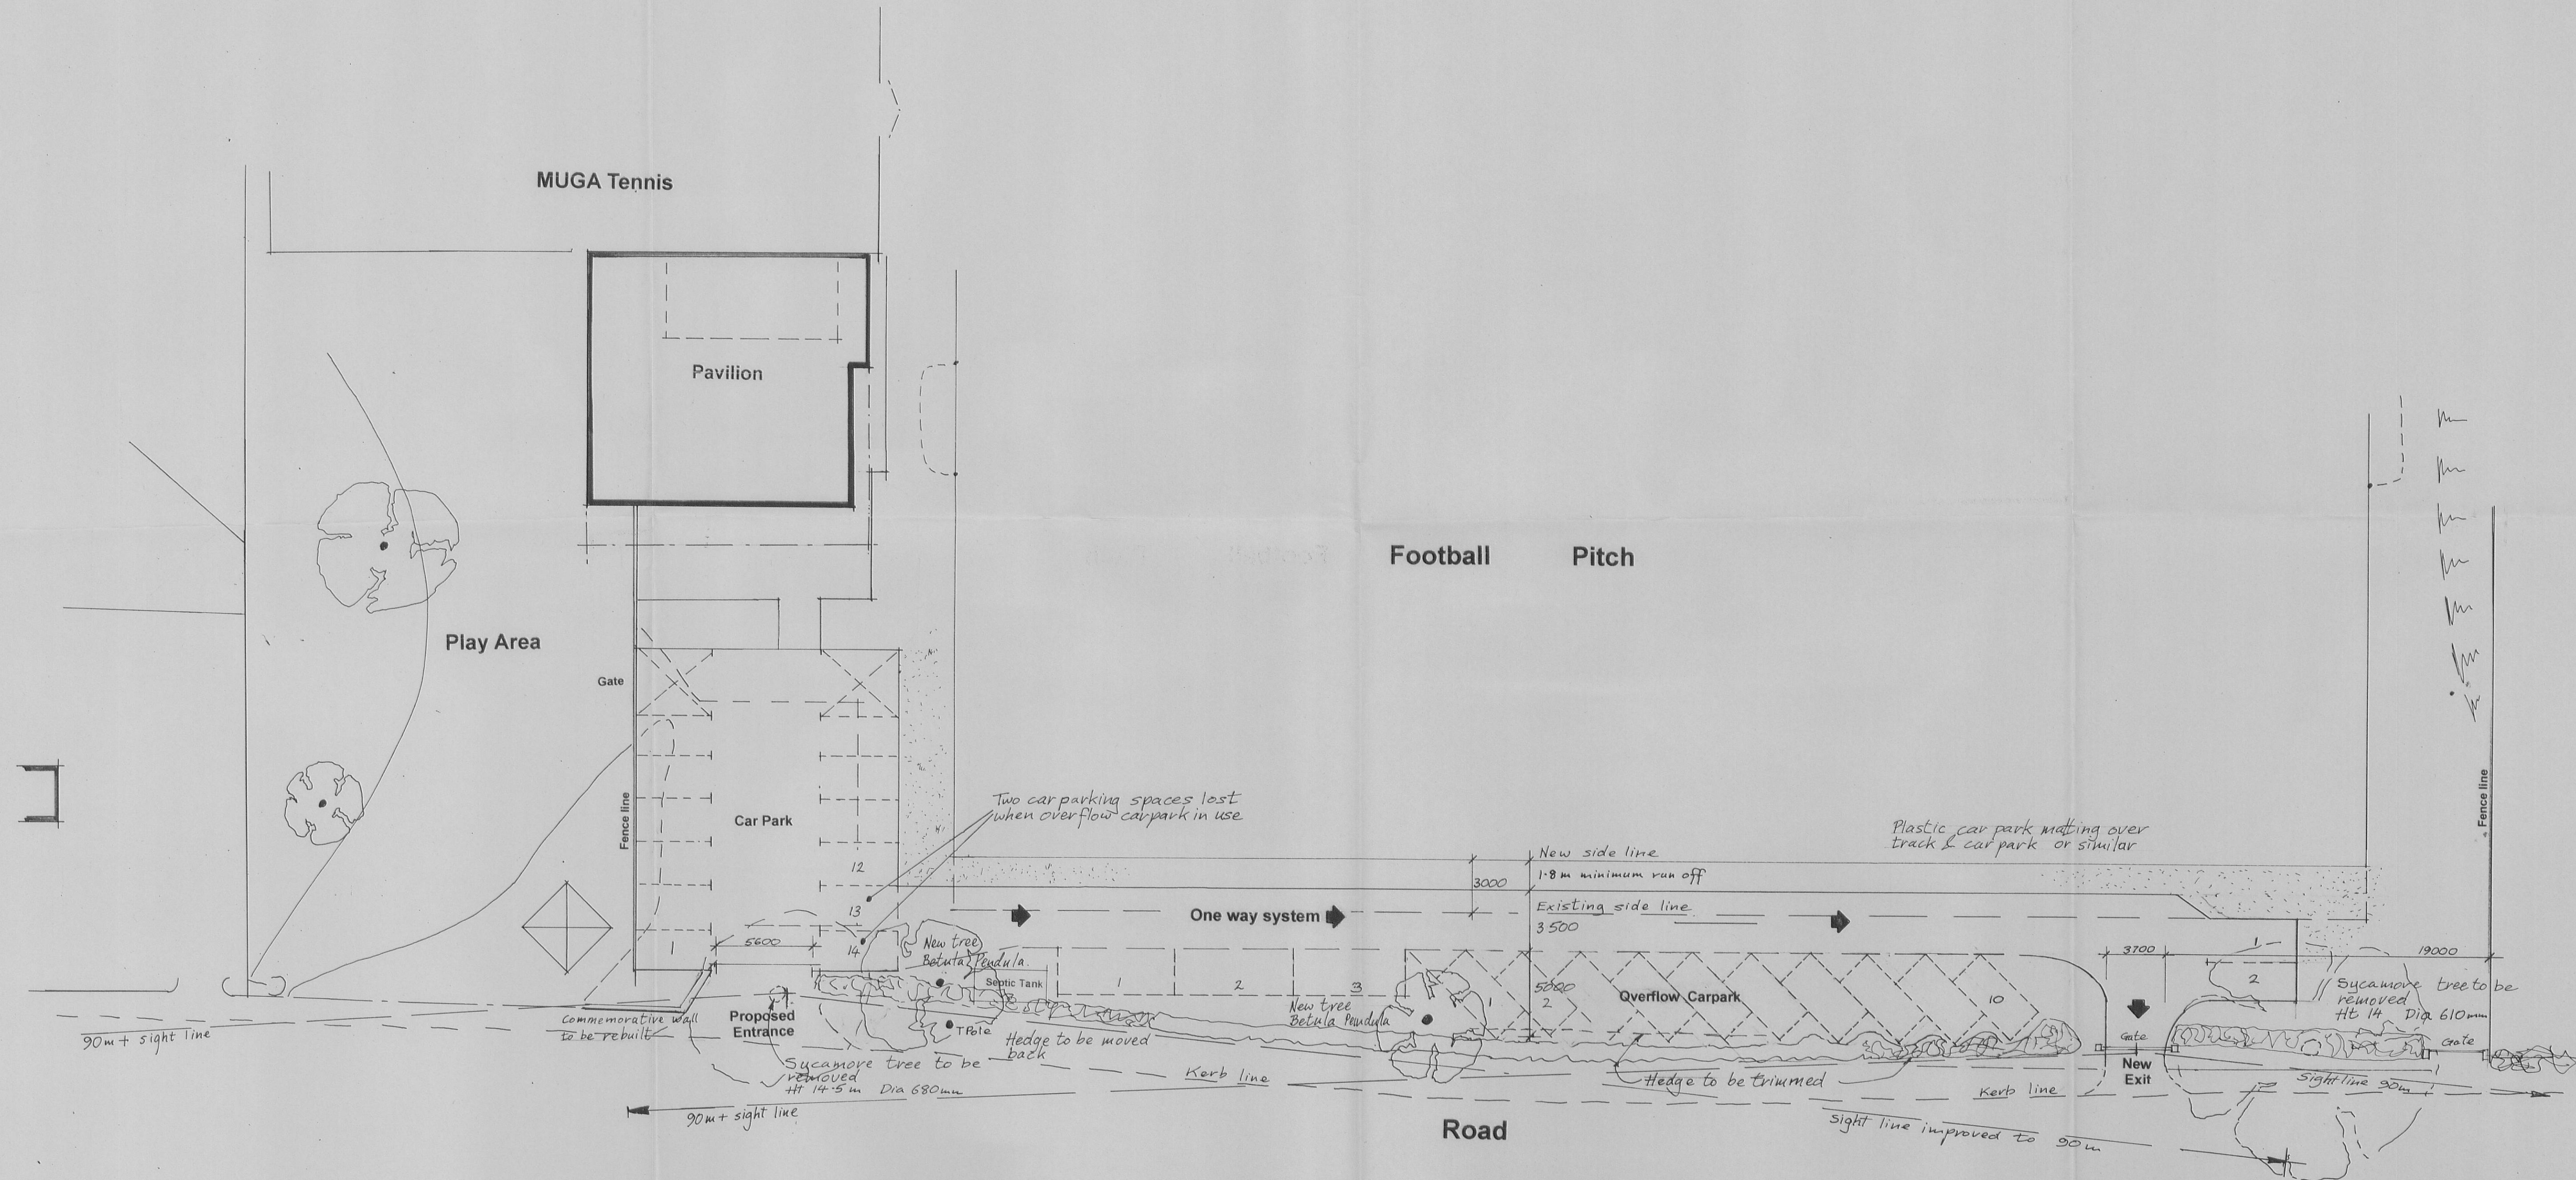

Site Layout

Jeff Marshall & Associates
Architectural Designers and Surveyors,
Swindlehurst Barn, Back Lane, Grindleton,
Nr. Clitheroe, Lancs. BB7 4RW.
Tel. 01200 440157

Project Grindleton Pavilion	
Client Grindleton Recreation Ground	
Title Car Parking	Drg N° 70/4/
Scale 1:200	Date Drn 07/11