


Existing land draining
Proposed land drains

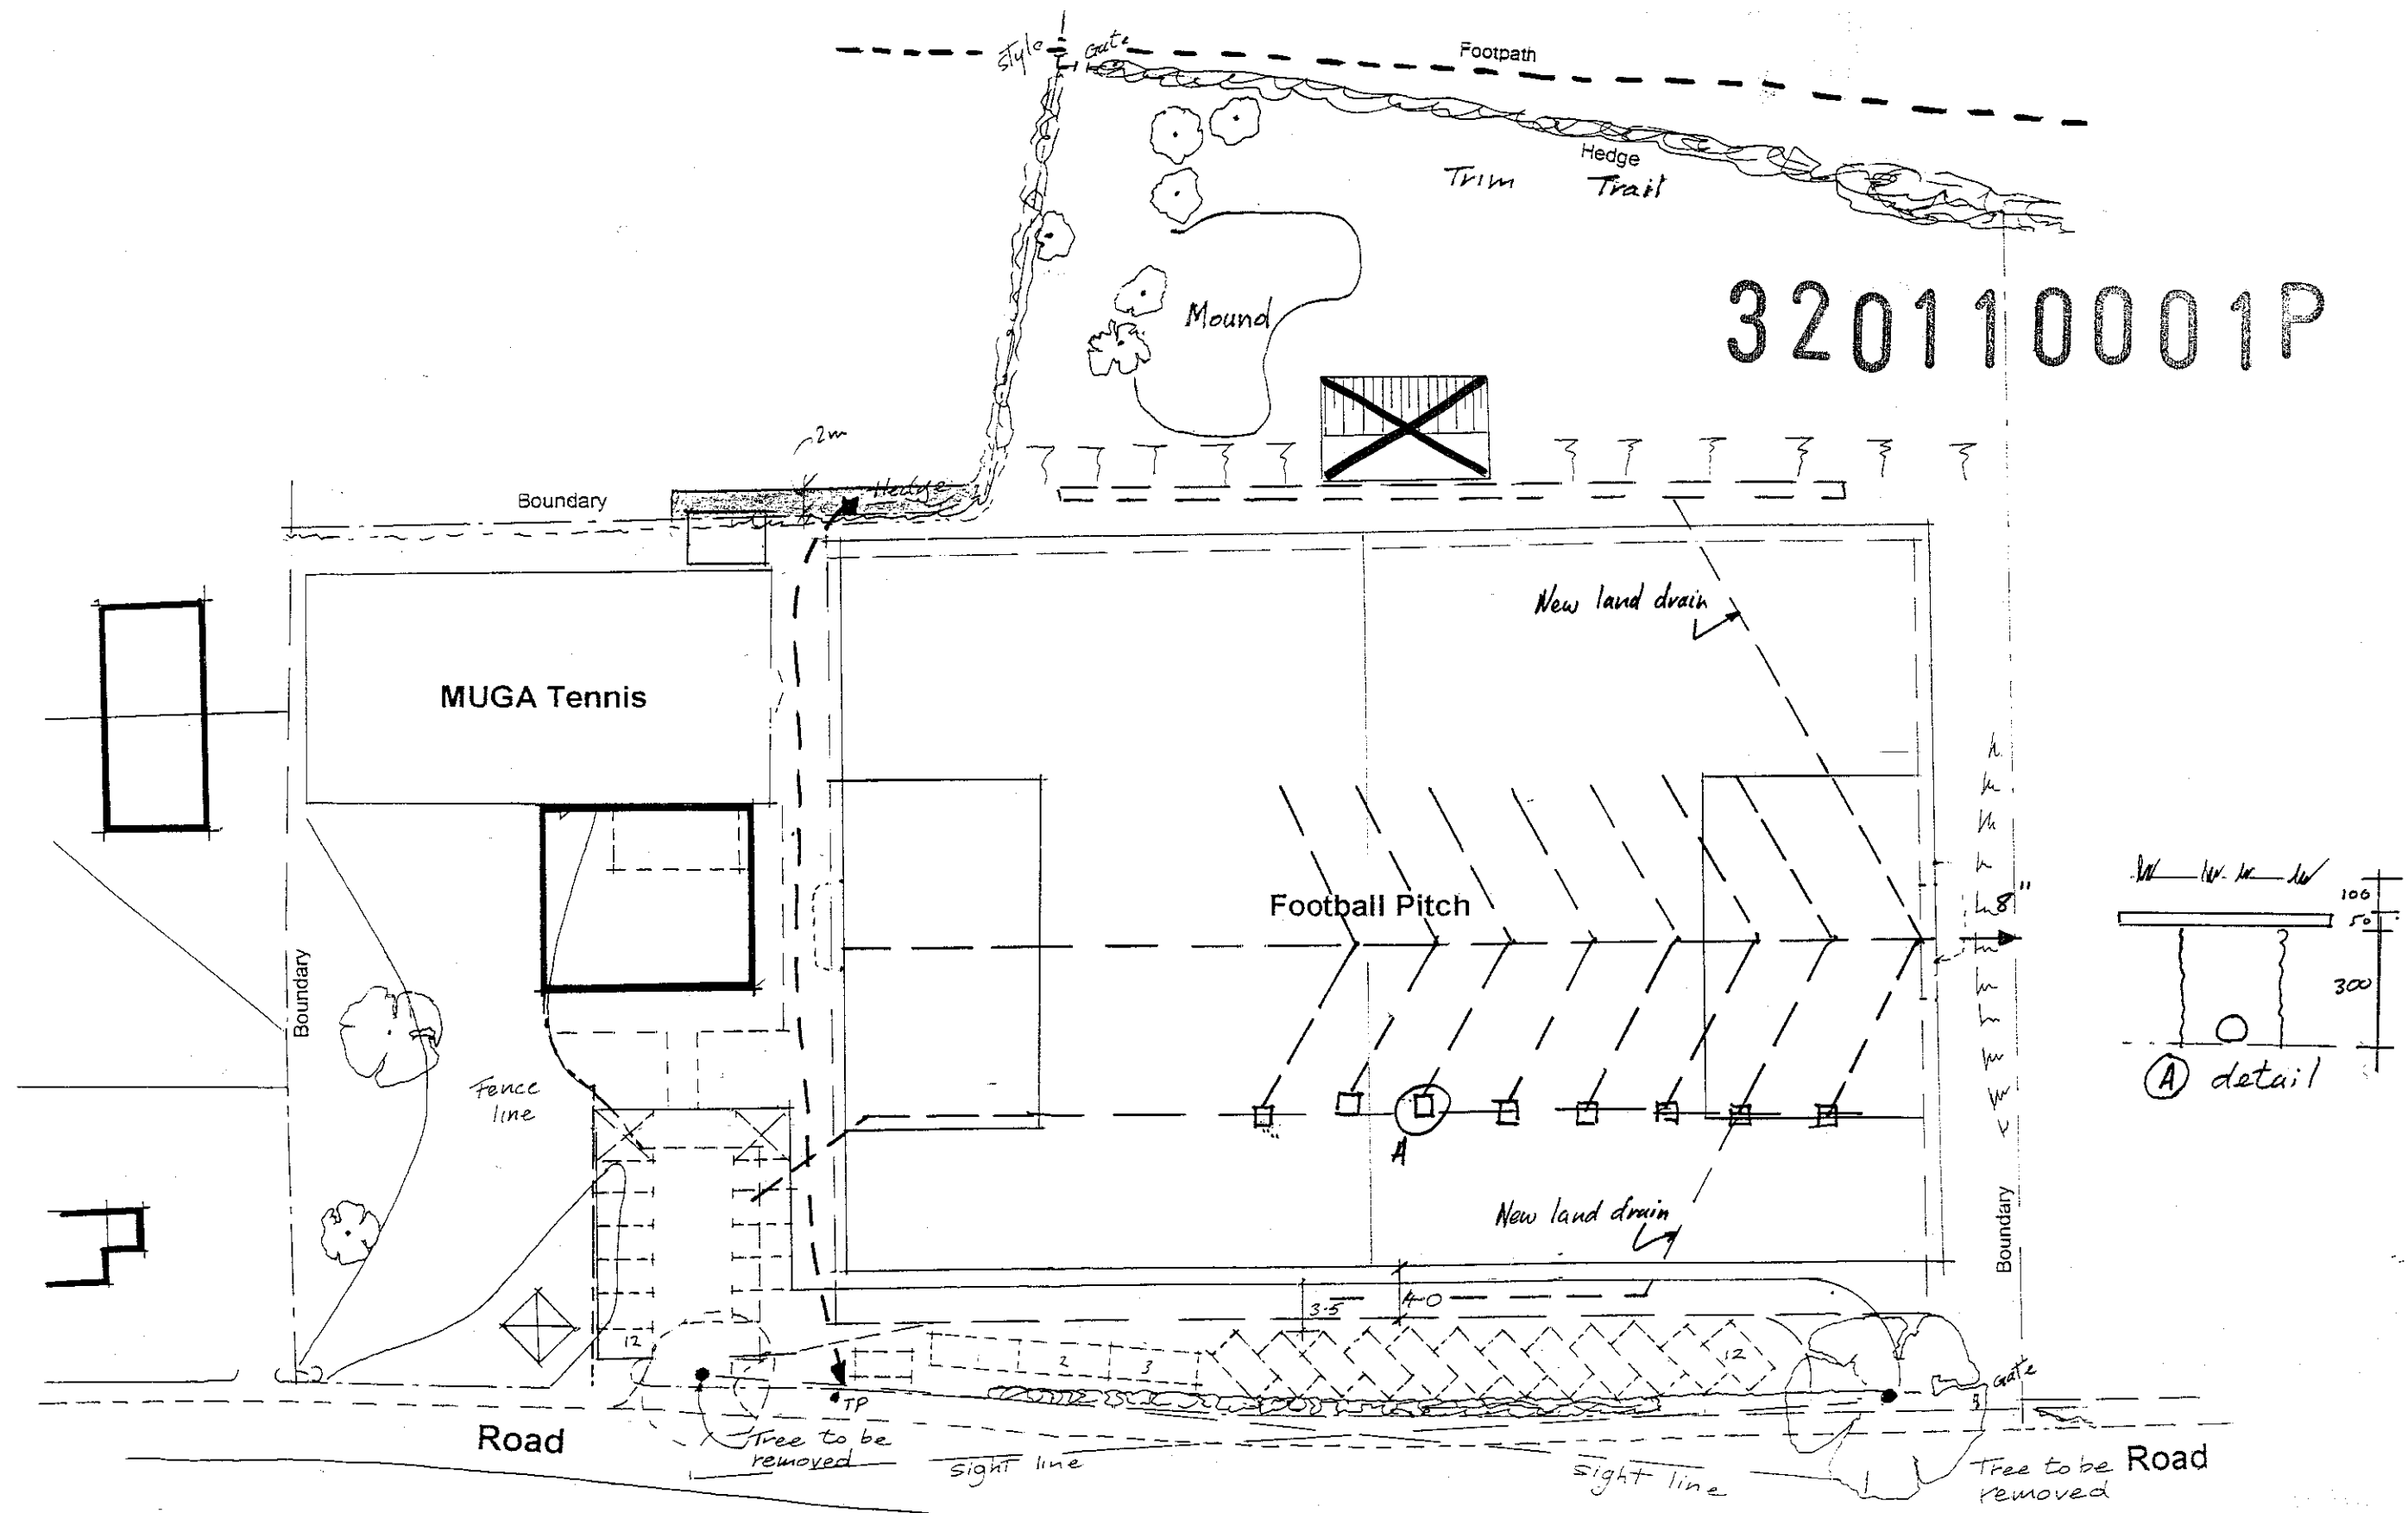

Site Layout