

S.J. Bialocki Limited
Building Surveyors


Drawing no 7003

Scale 1:100

Proposed
Site Layout

Proposed
Garage and Workshop
With
Replacement Drive
At
3 Three Lane Ends
Garstang Road
Chipping

⊙ proposed ground levels

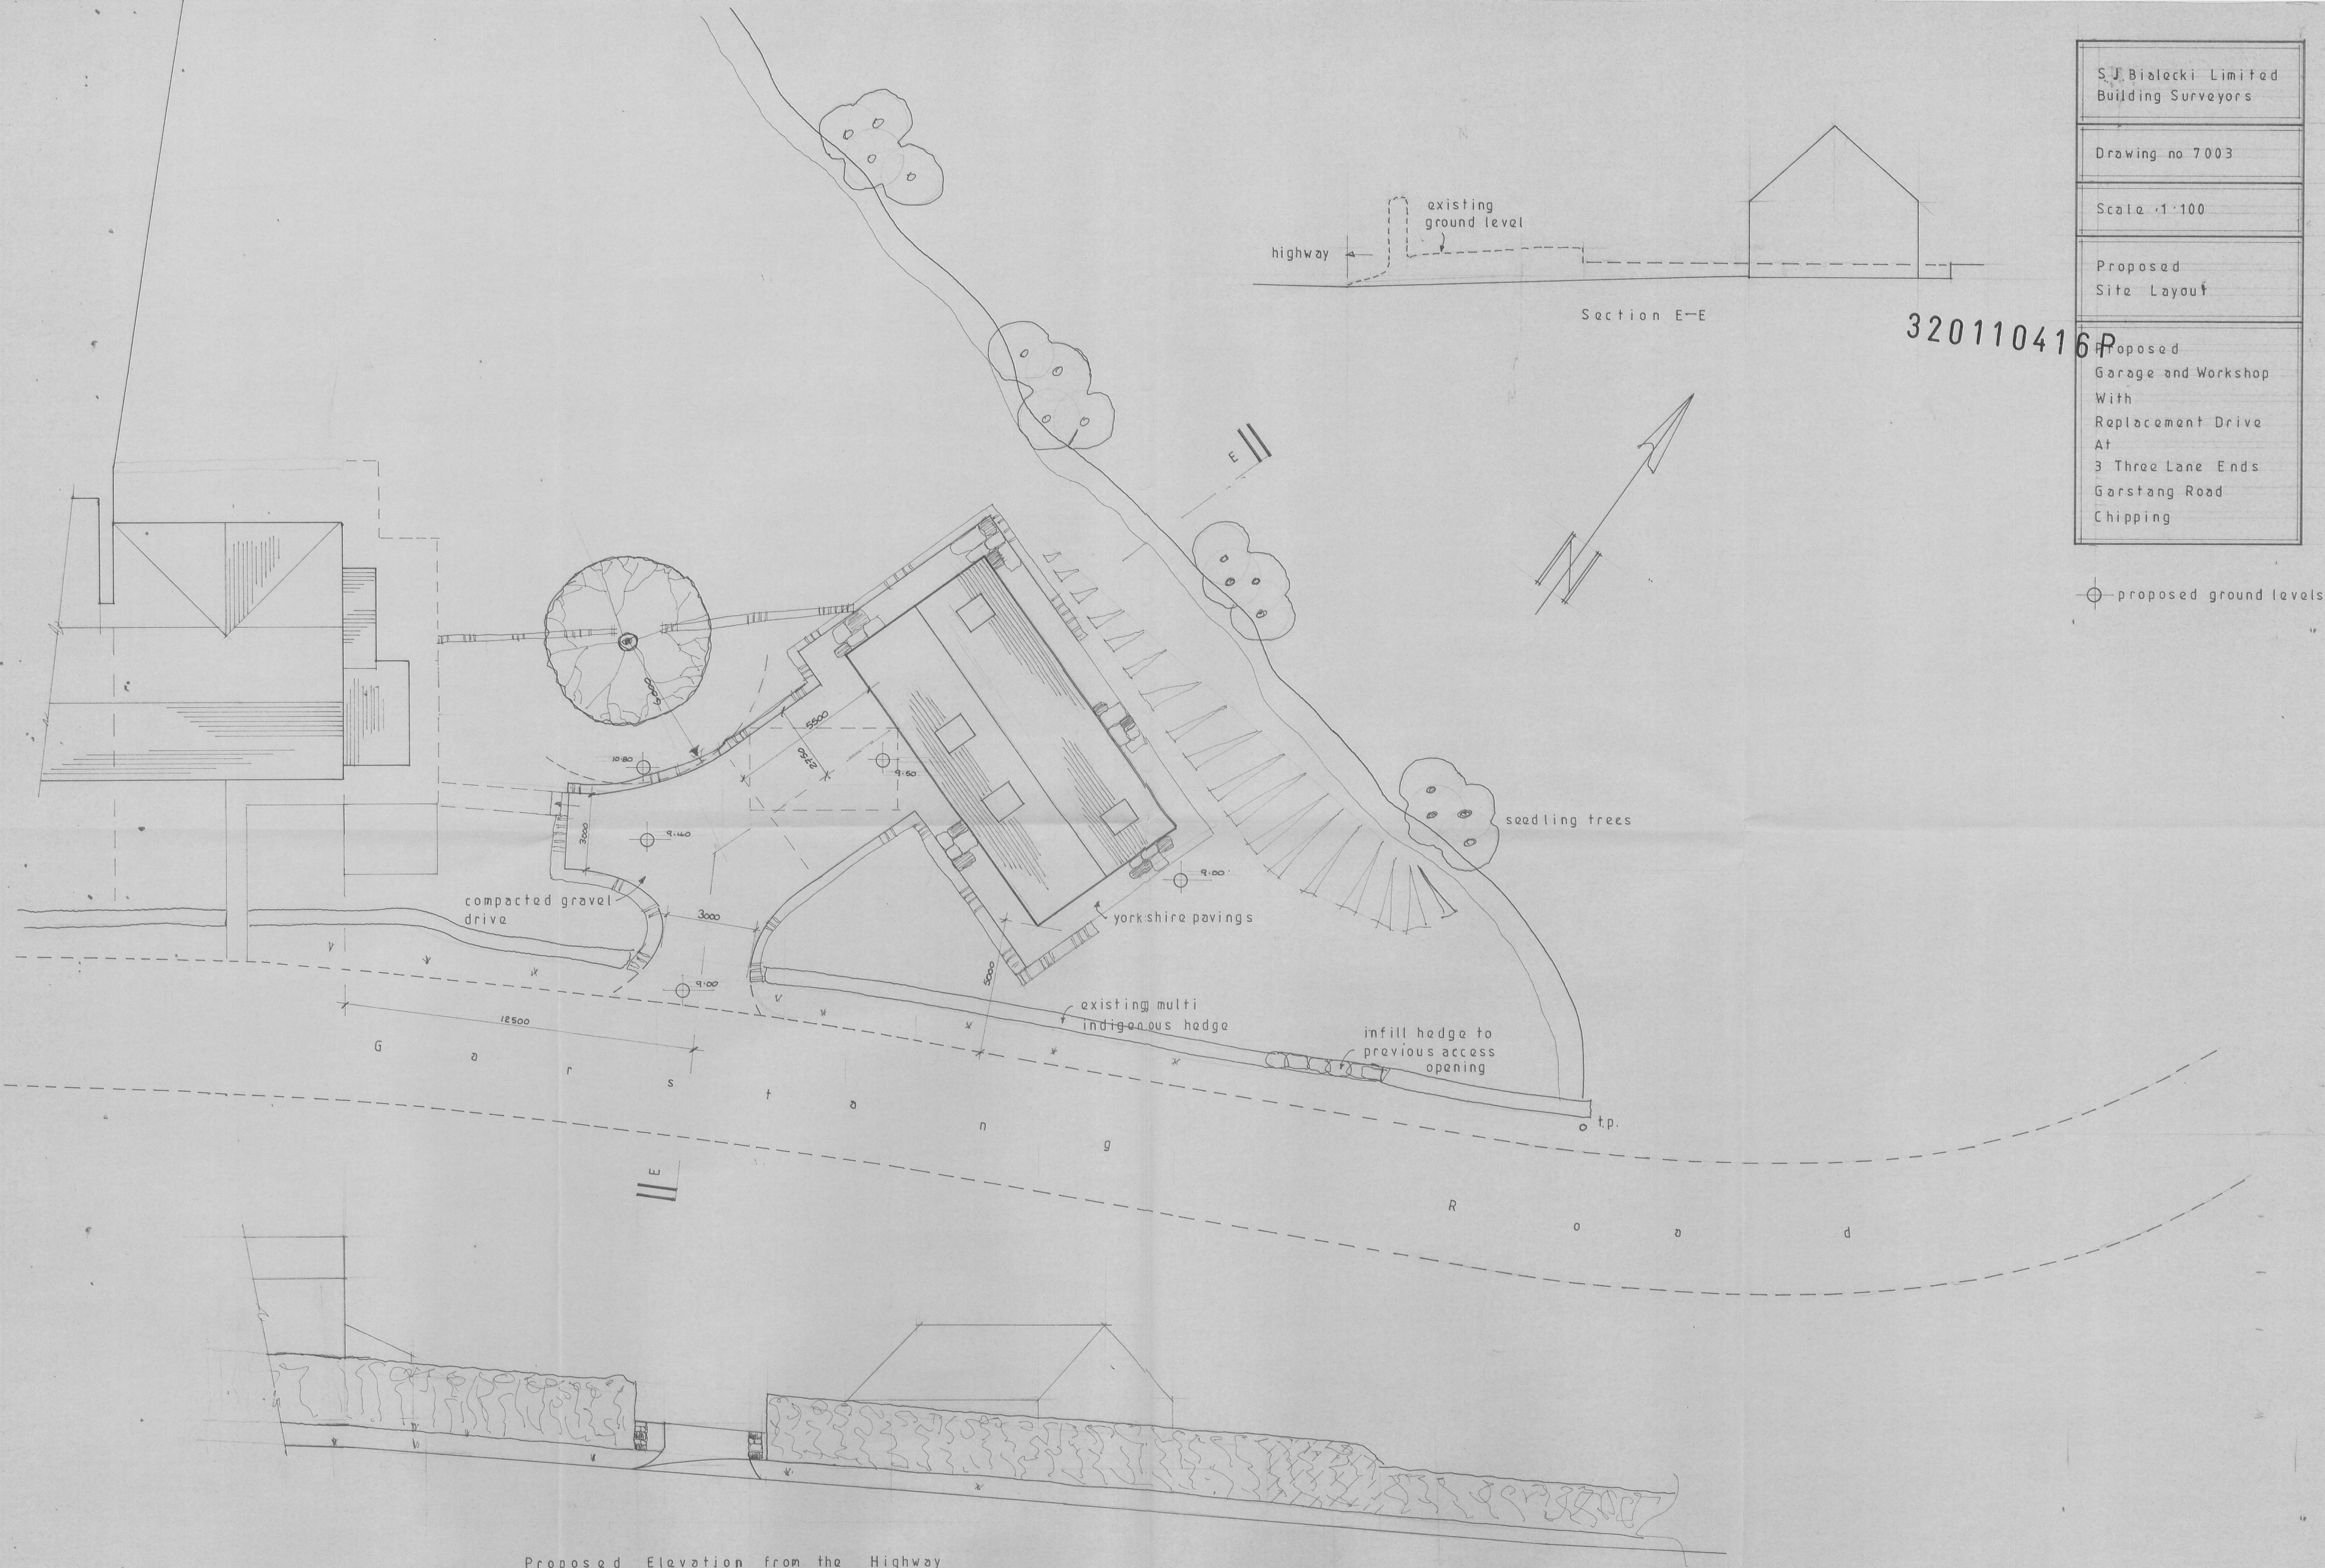

Proposed Elevation from the Highway