
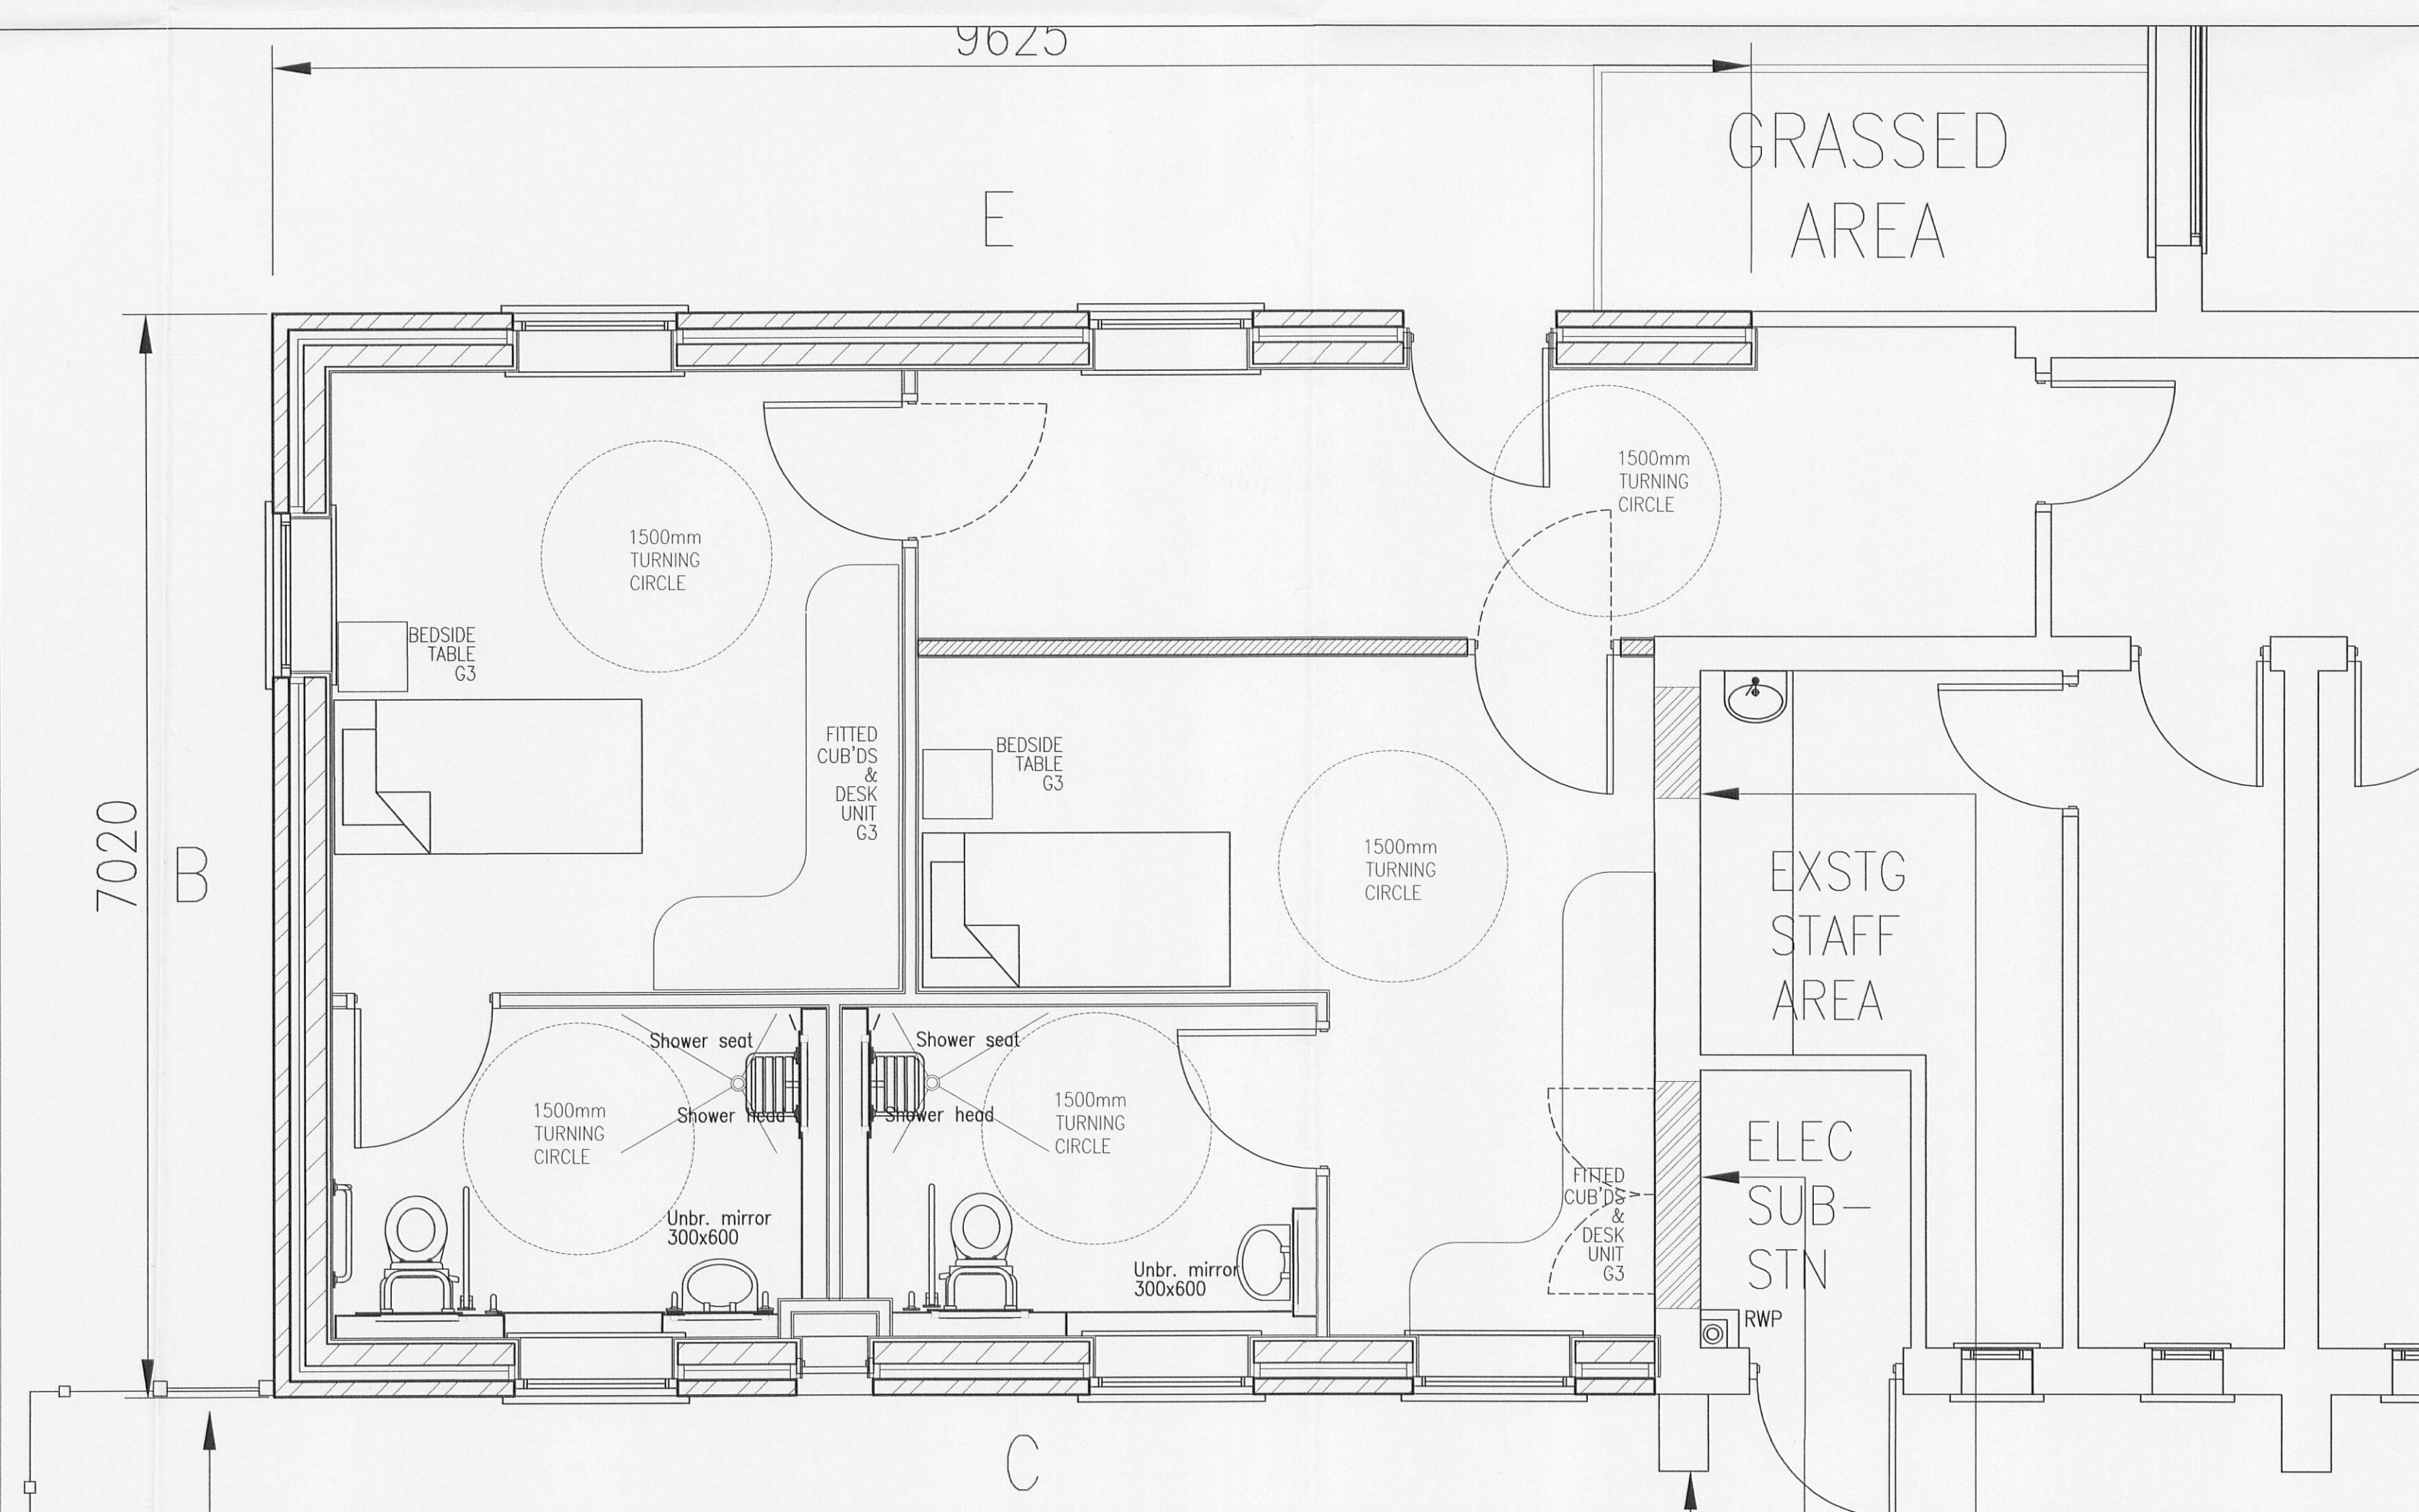



This drawing (or any part thereof) may not be copied, transmitted or disclosed to any third party or unauthorized person without the prior written permission of Gilling Dod Architects.
This drawing is to be read in conjunction with all other relevant drawings prepared by consultants and sub-contractors.
Do not scale from this drawing. Work only to printed dimensions.
Report any discrepancies to the Architect or representatives thereof.

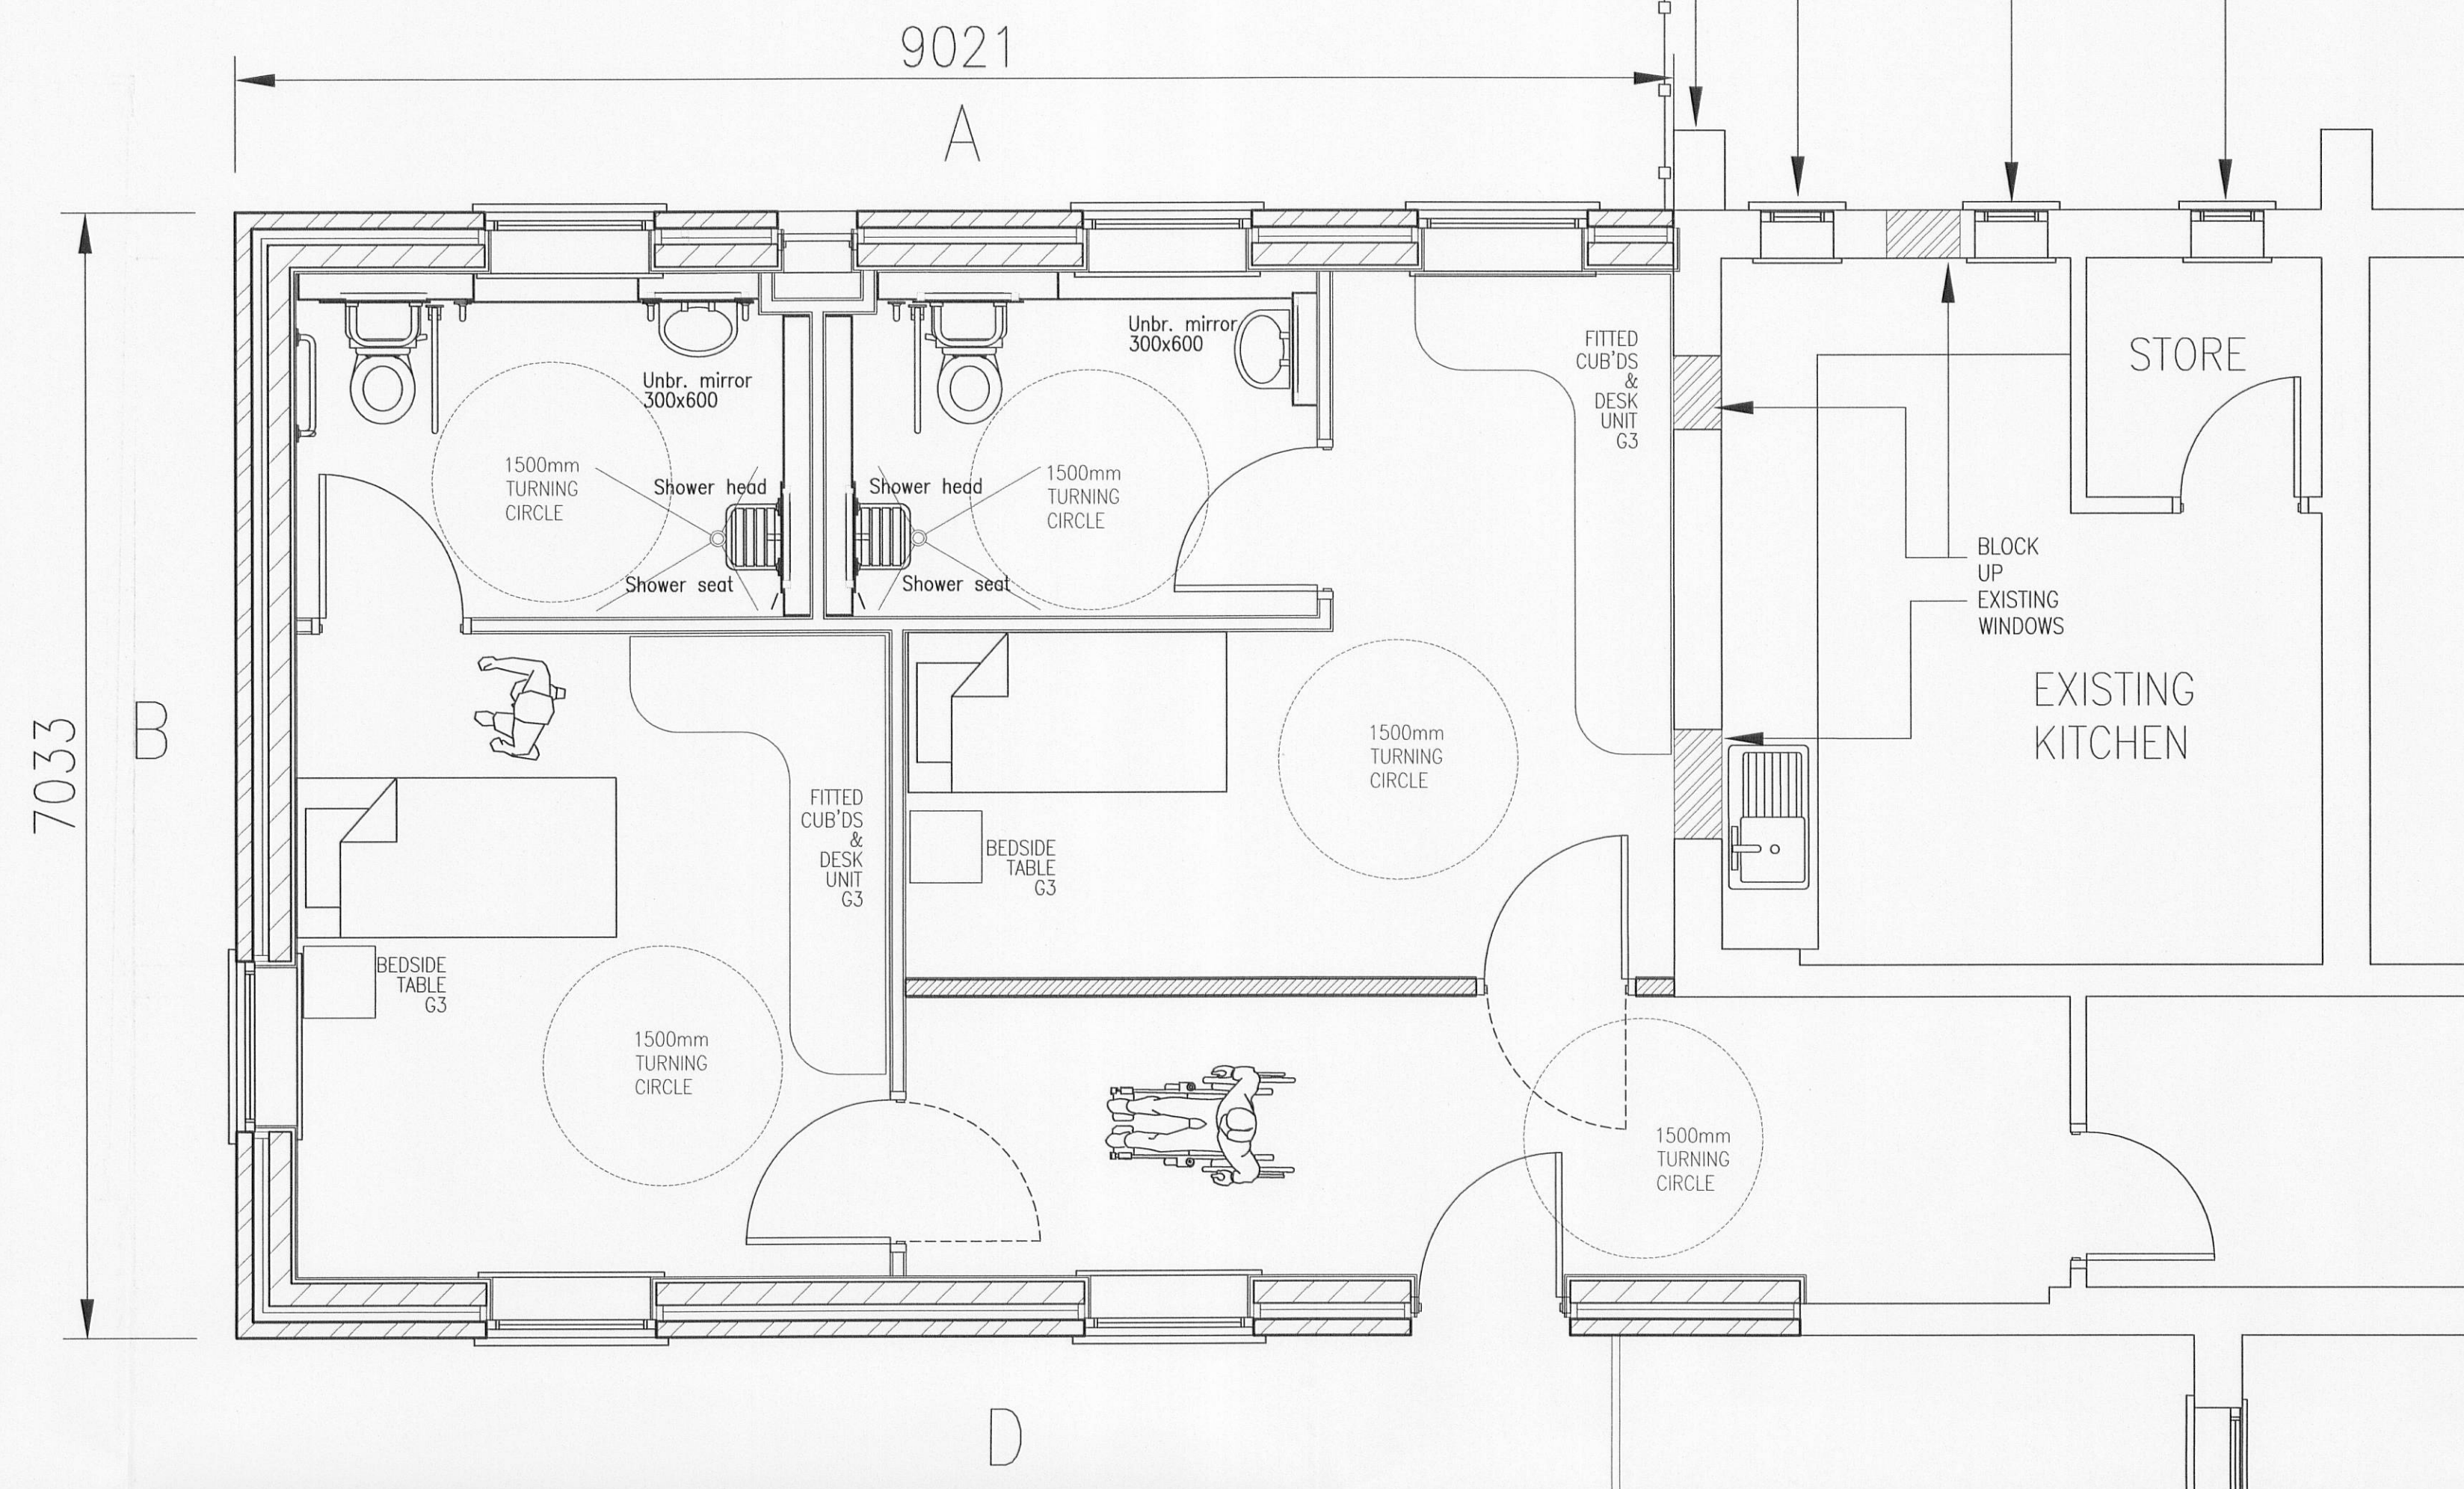


ONCE PRINTED AND DISTRIBUTED THIS DOCUMENT IS ASSUMED UNCONTROLLED

320110644P

P1 SV BP	BASIC BEDROOM LAYOUTS	21/02/08 BP
Rev. By Chkd.	COMMENTS	Date Authorised

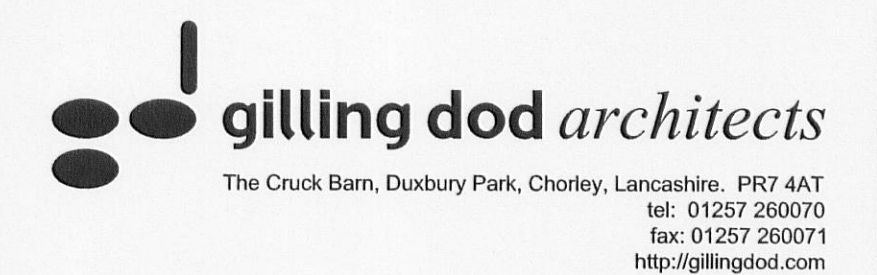

Project
**KEMPLE VIEW
WAINWRIGHT BUILDING**

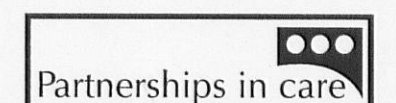

Drawing
PART PLAN- BEDROOMS

Status	Information ☐	Comment ☐	Approval ☒
	Tender ☐	Construction ☐	As-Built ☐

Project number	Scale	Original drg. sheet size
6832	1:50	A2
Drawn By	Checked By	Date
SV	BP	21/02/08

Drawing number	Rev.
107	P1