
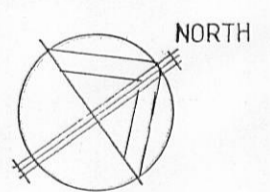
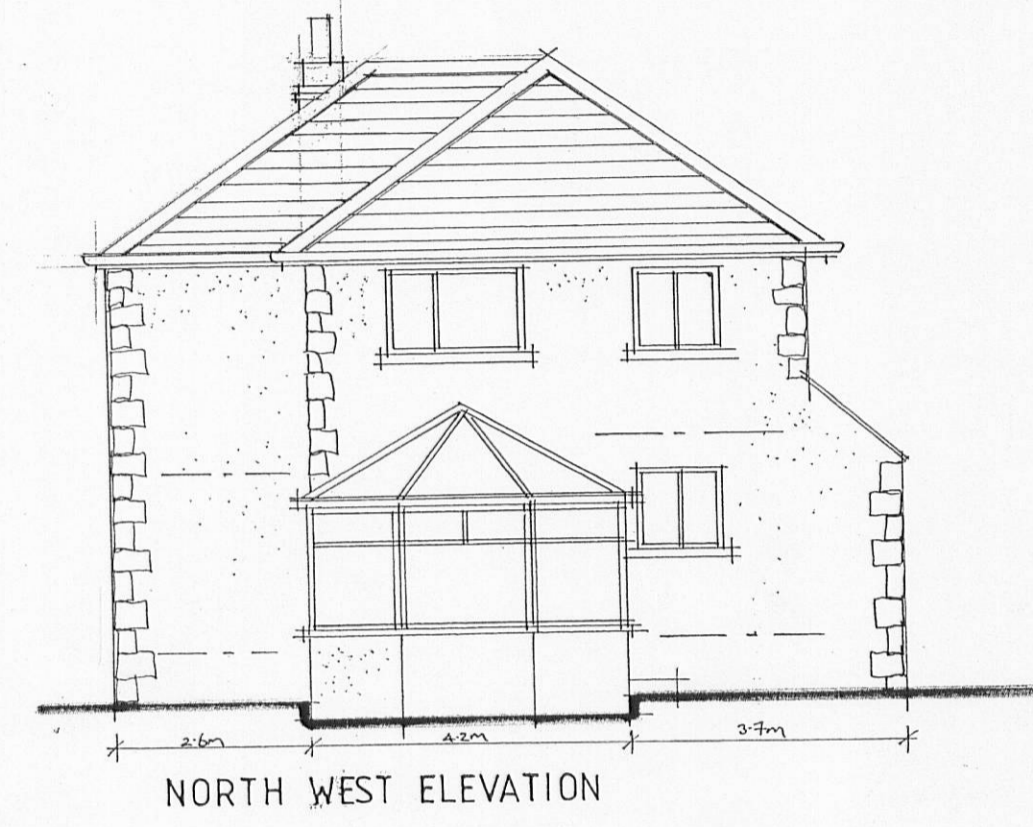
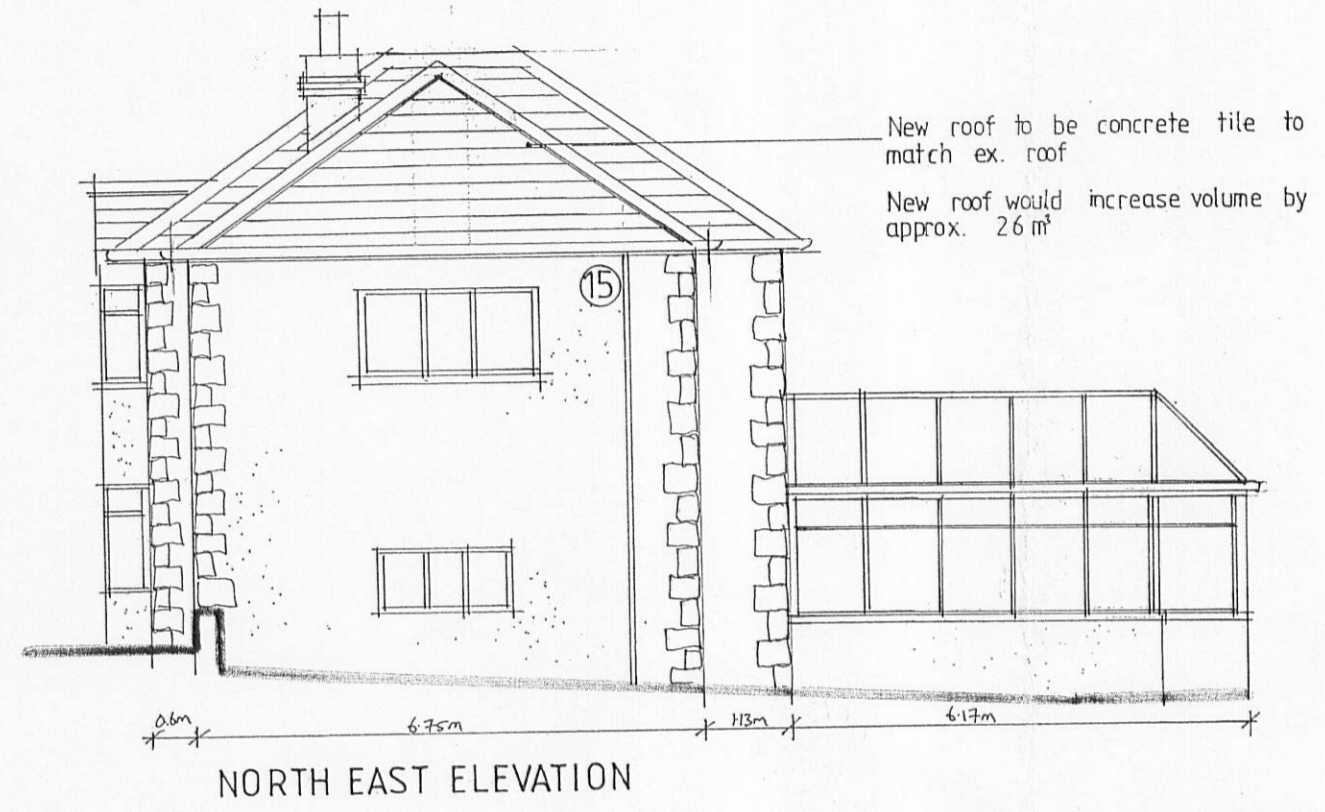


Note
 Dimensions shown on drawings prepared for planning purposes are indicative only and can vary.

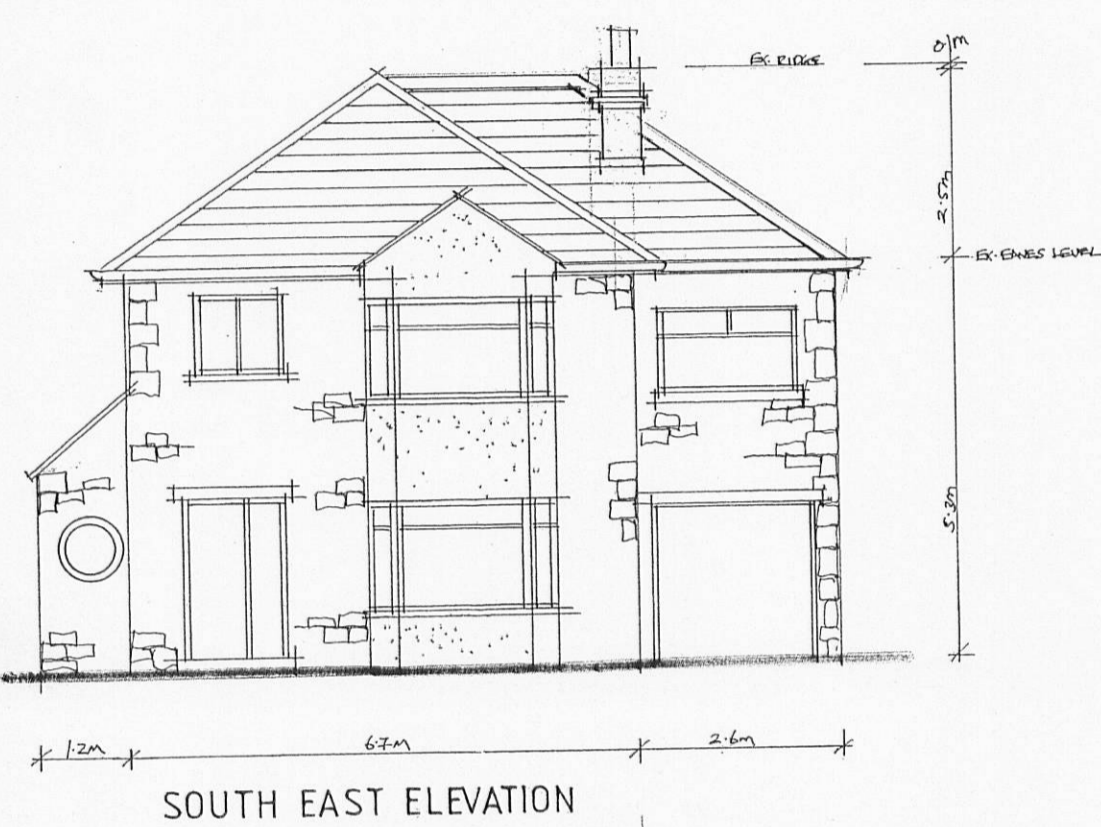

Rev A Stack on north east elevation shown in actual position 8-7-2011

Client		
MR. BLOCKEEL AND MISS GIBSON		
Job Title		
PROPOSED NEW ROOF AT 8 CHATBURN AVENUE CLITHEROE		
320110717P		
Drawing Title		
PROPOSED ELEVATIONS, ROOF PLAN AND DETAIL		
Scale	Date	Drawn
1:100 1:50	JUN 11	LKR

spa
 ARCHITECTS
 SUNDERLAND PEACOCK & ASSOCIATES LTD.
 HAZELMERE, PIMLICO ROAD, CLITHEROE,
 LANCASHIRE, BB7 2AG
 T 01200 423178 F 01200 427328
 E info@sunderlandpeacock.com
 www.sunderlandpeacock.com