




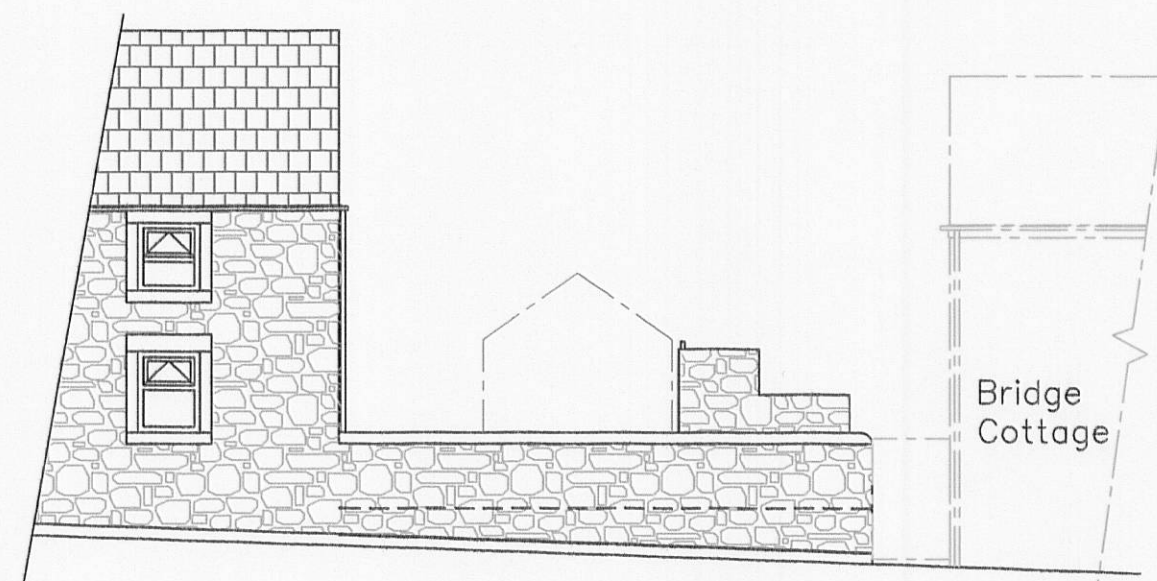


Existing South Facing Elevation

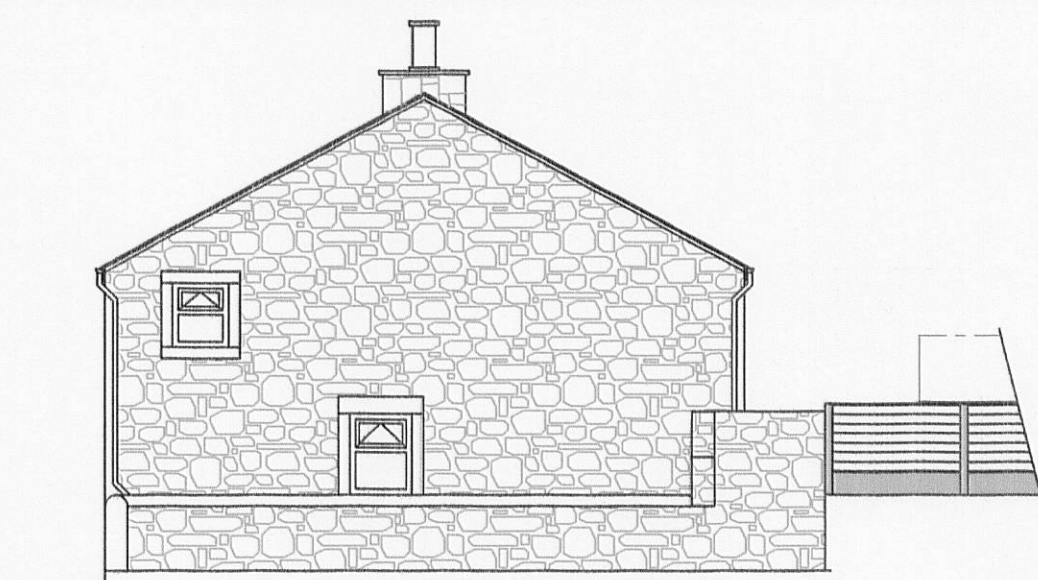


Existing East Facing Elevation

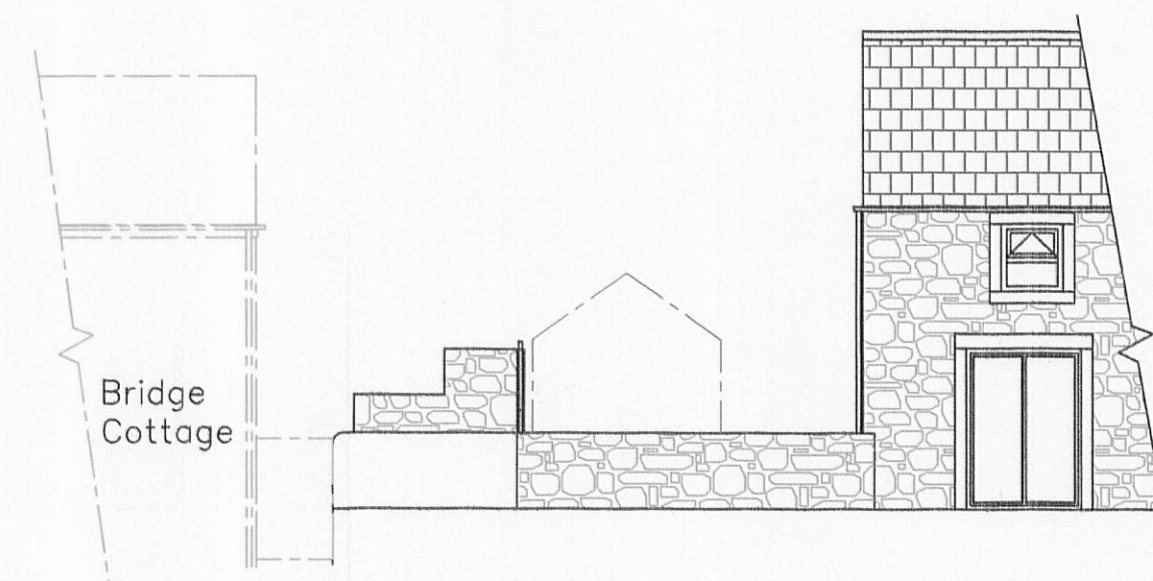


Existing North Facing Elevation

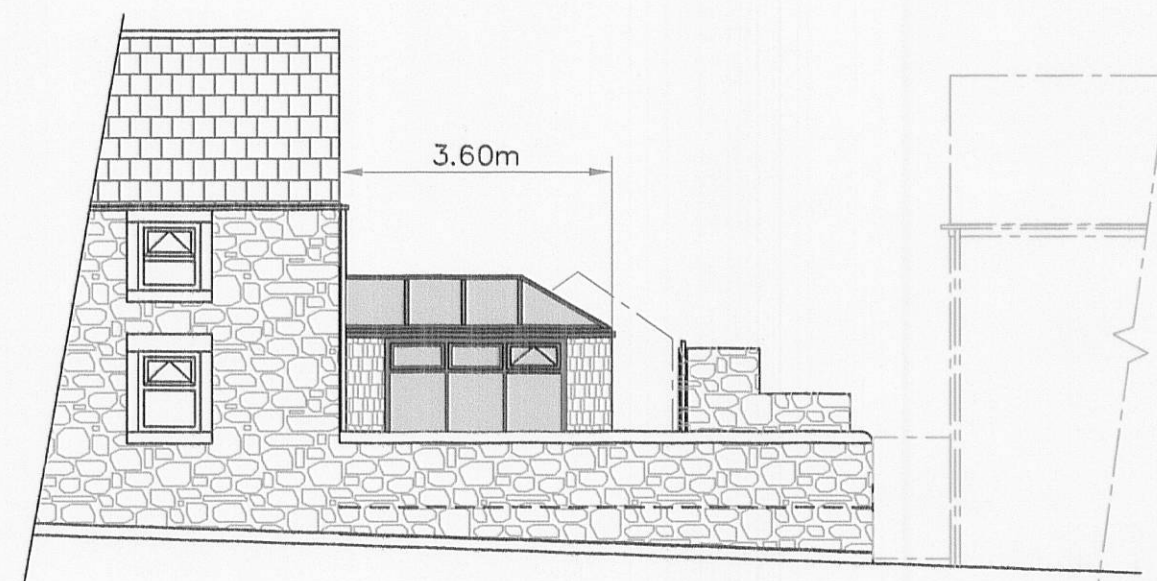


Proposed South Facing Elevation

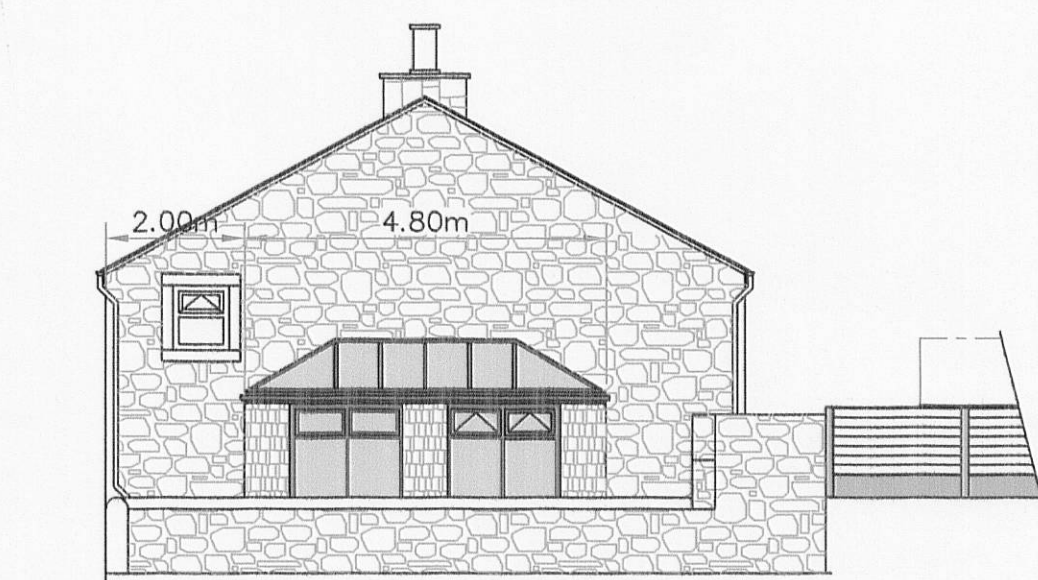

Proposed East Facing Elevation

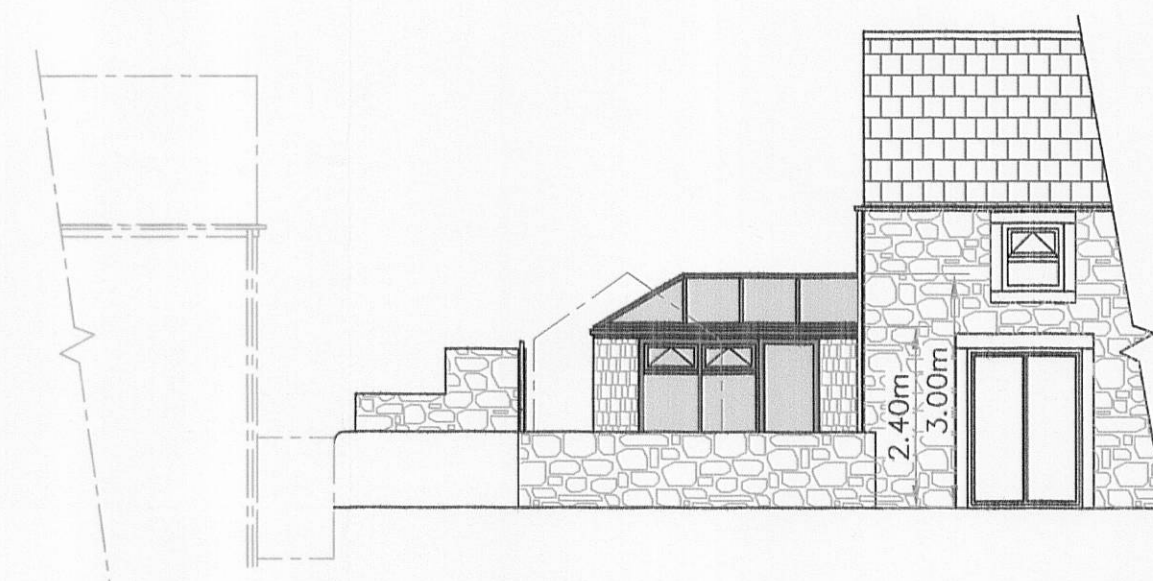

Proposed North Facing Elevation

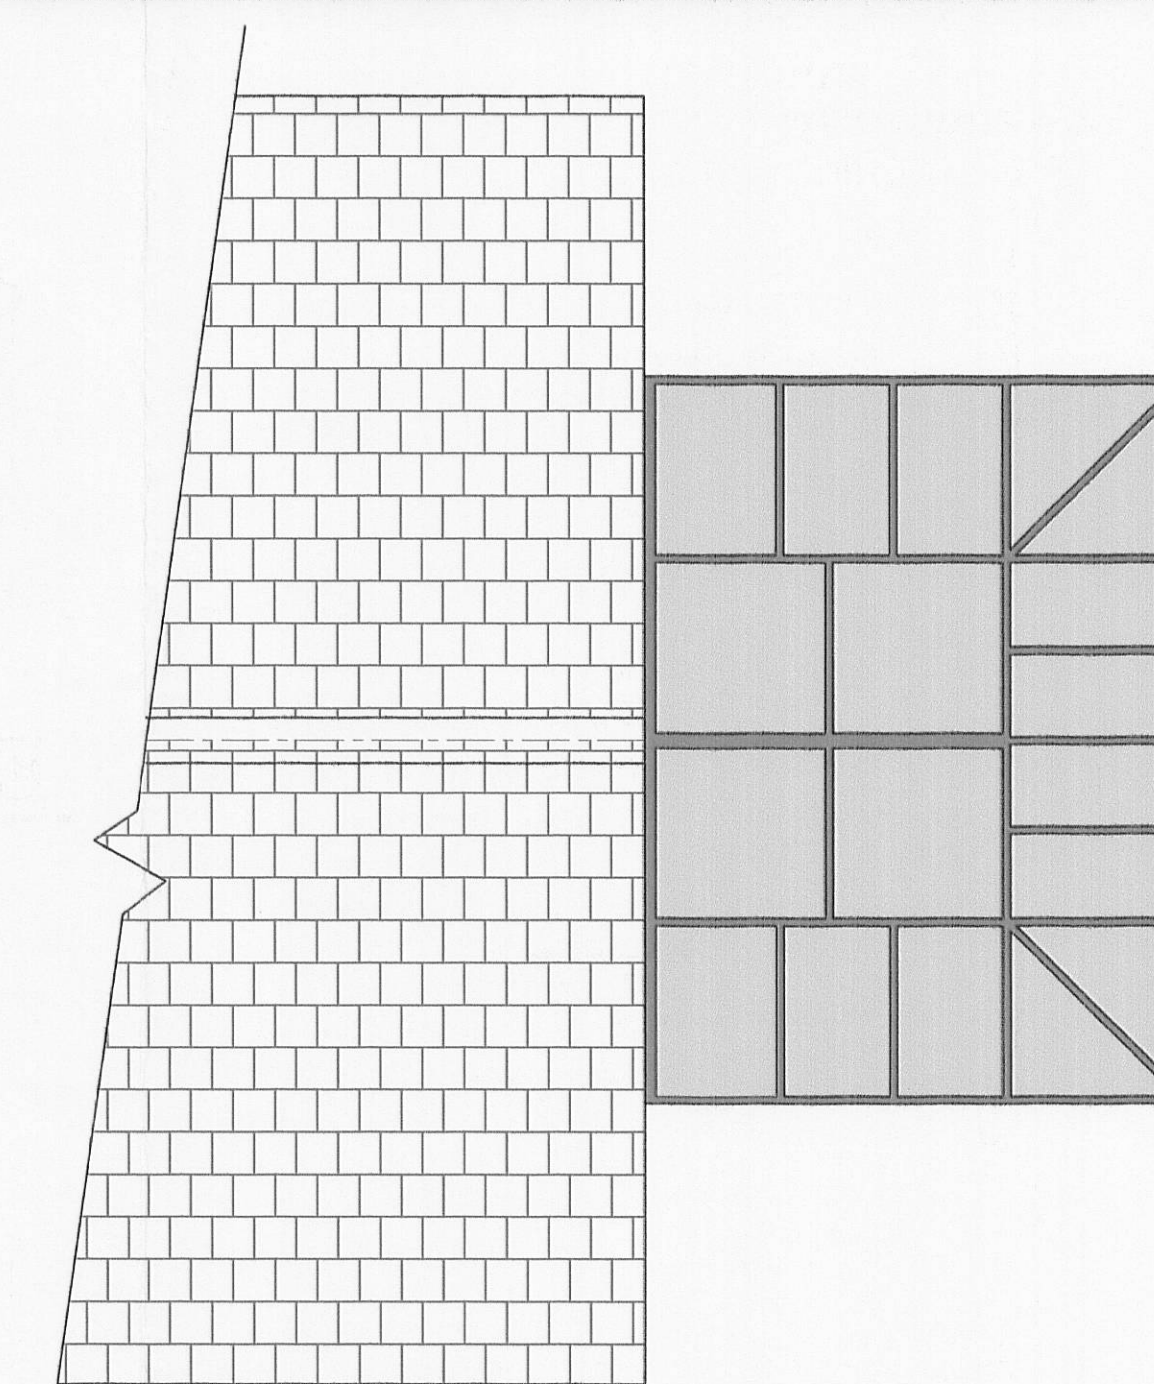


Proposed Roof Layout

External Materials:


Walls: 600mm High concrete block and piers, local sandstone clad to match existing property.

UPVC windows and doors to match existing.

Roof: UPVC Glazed units to match existing windows.

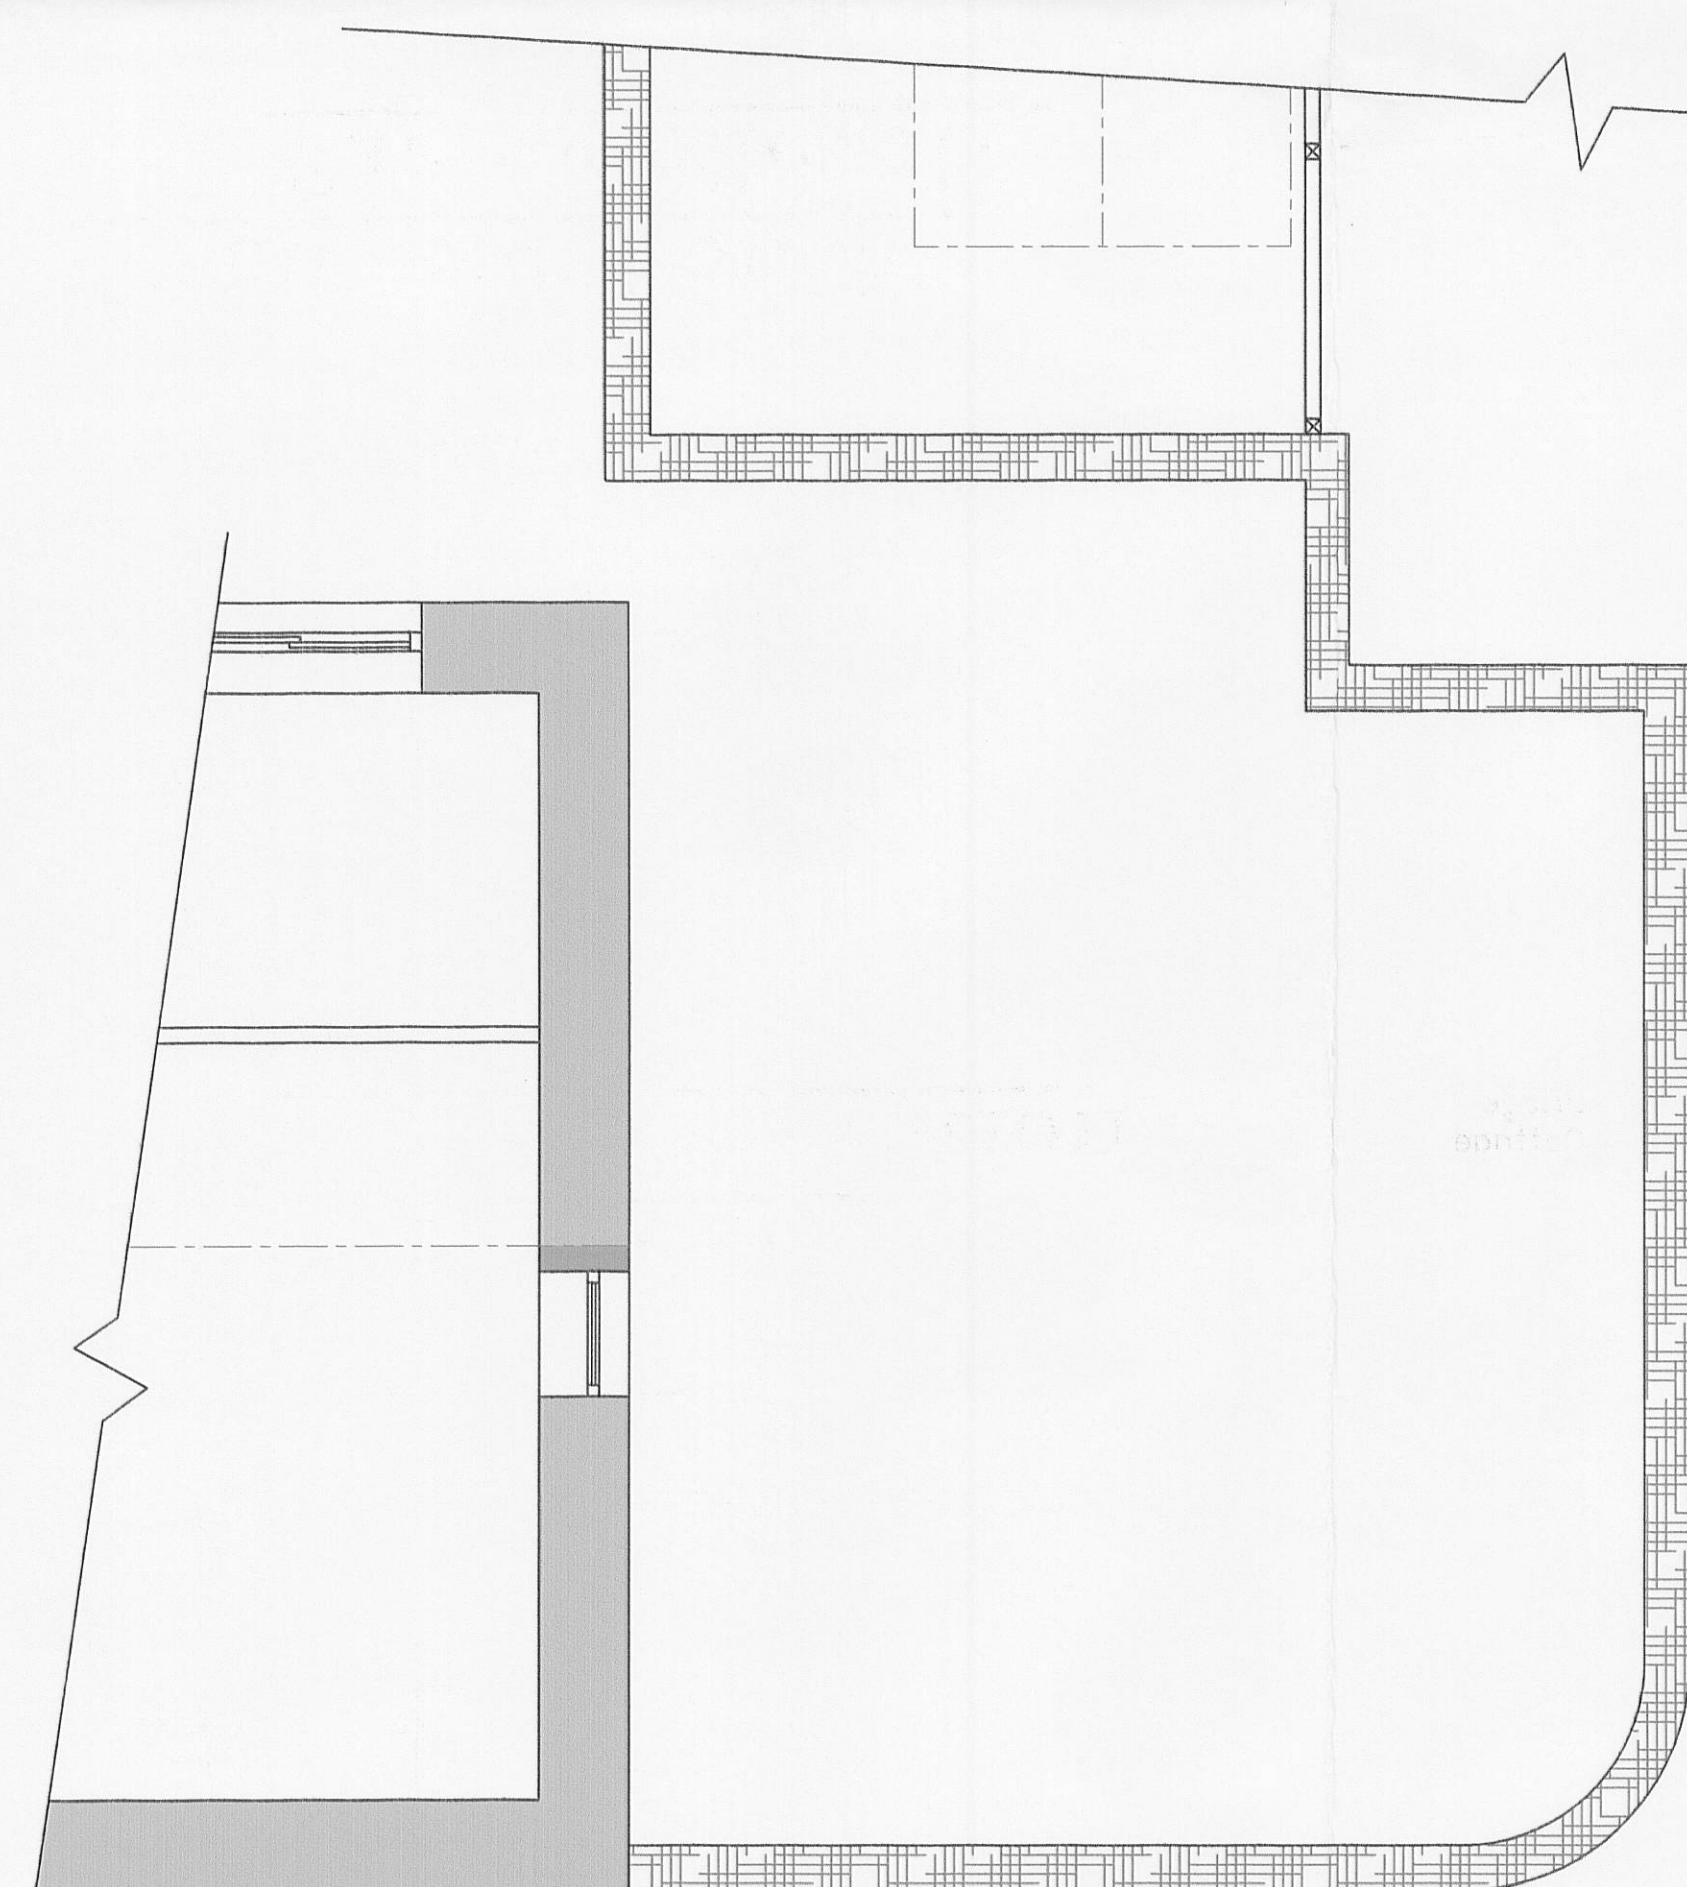

Existing Ground Floor Layout

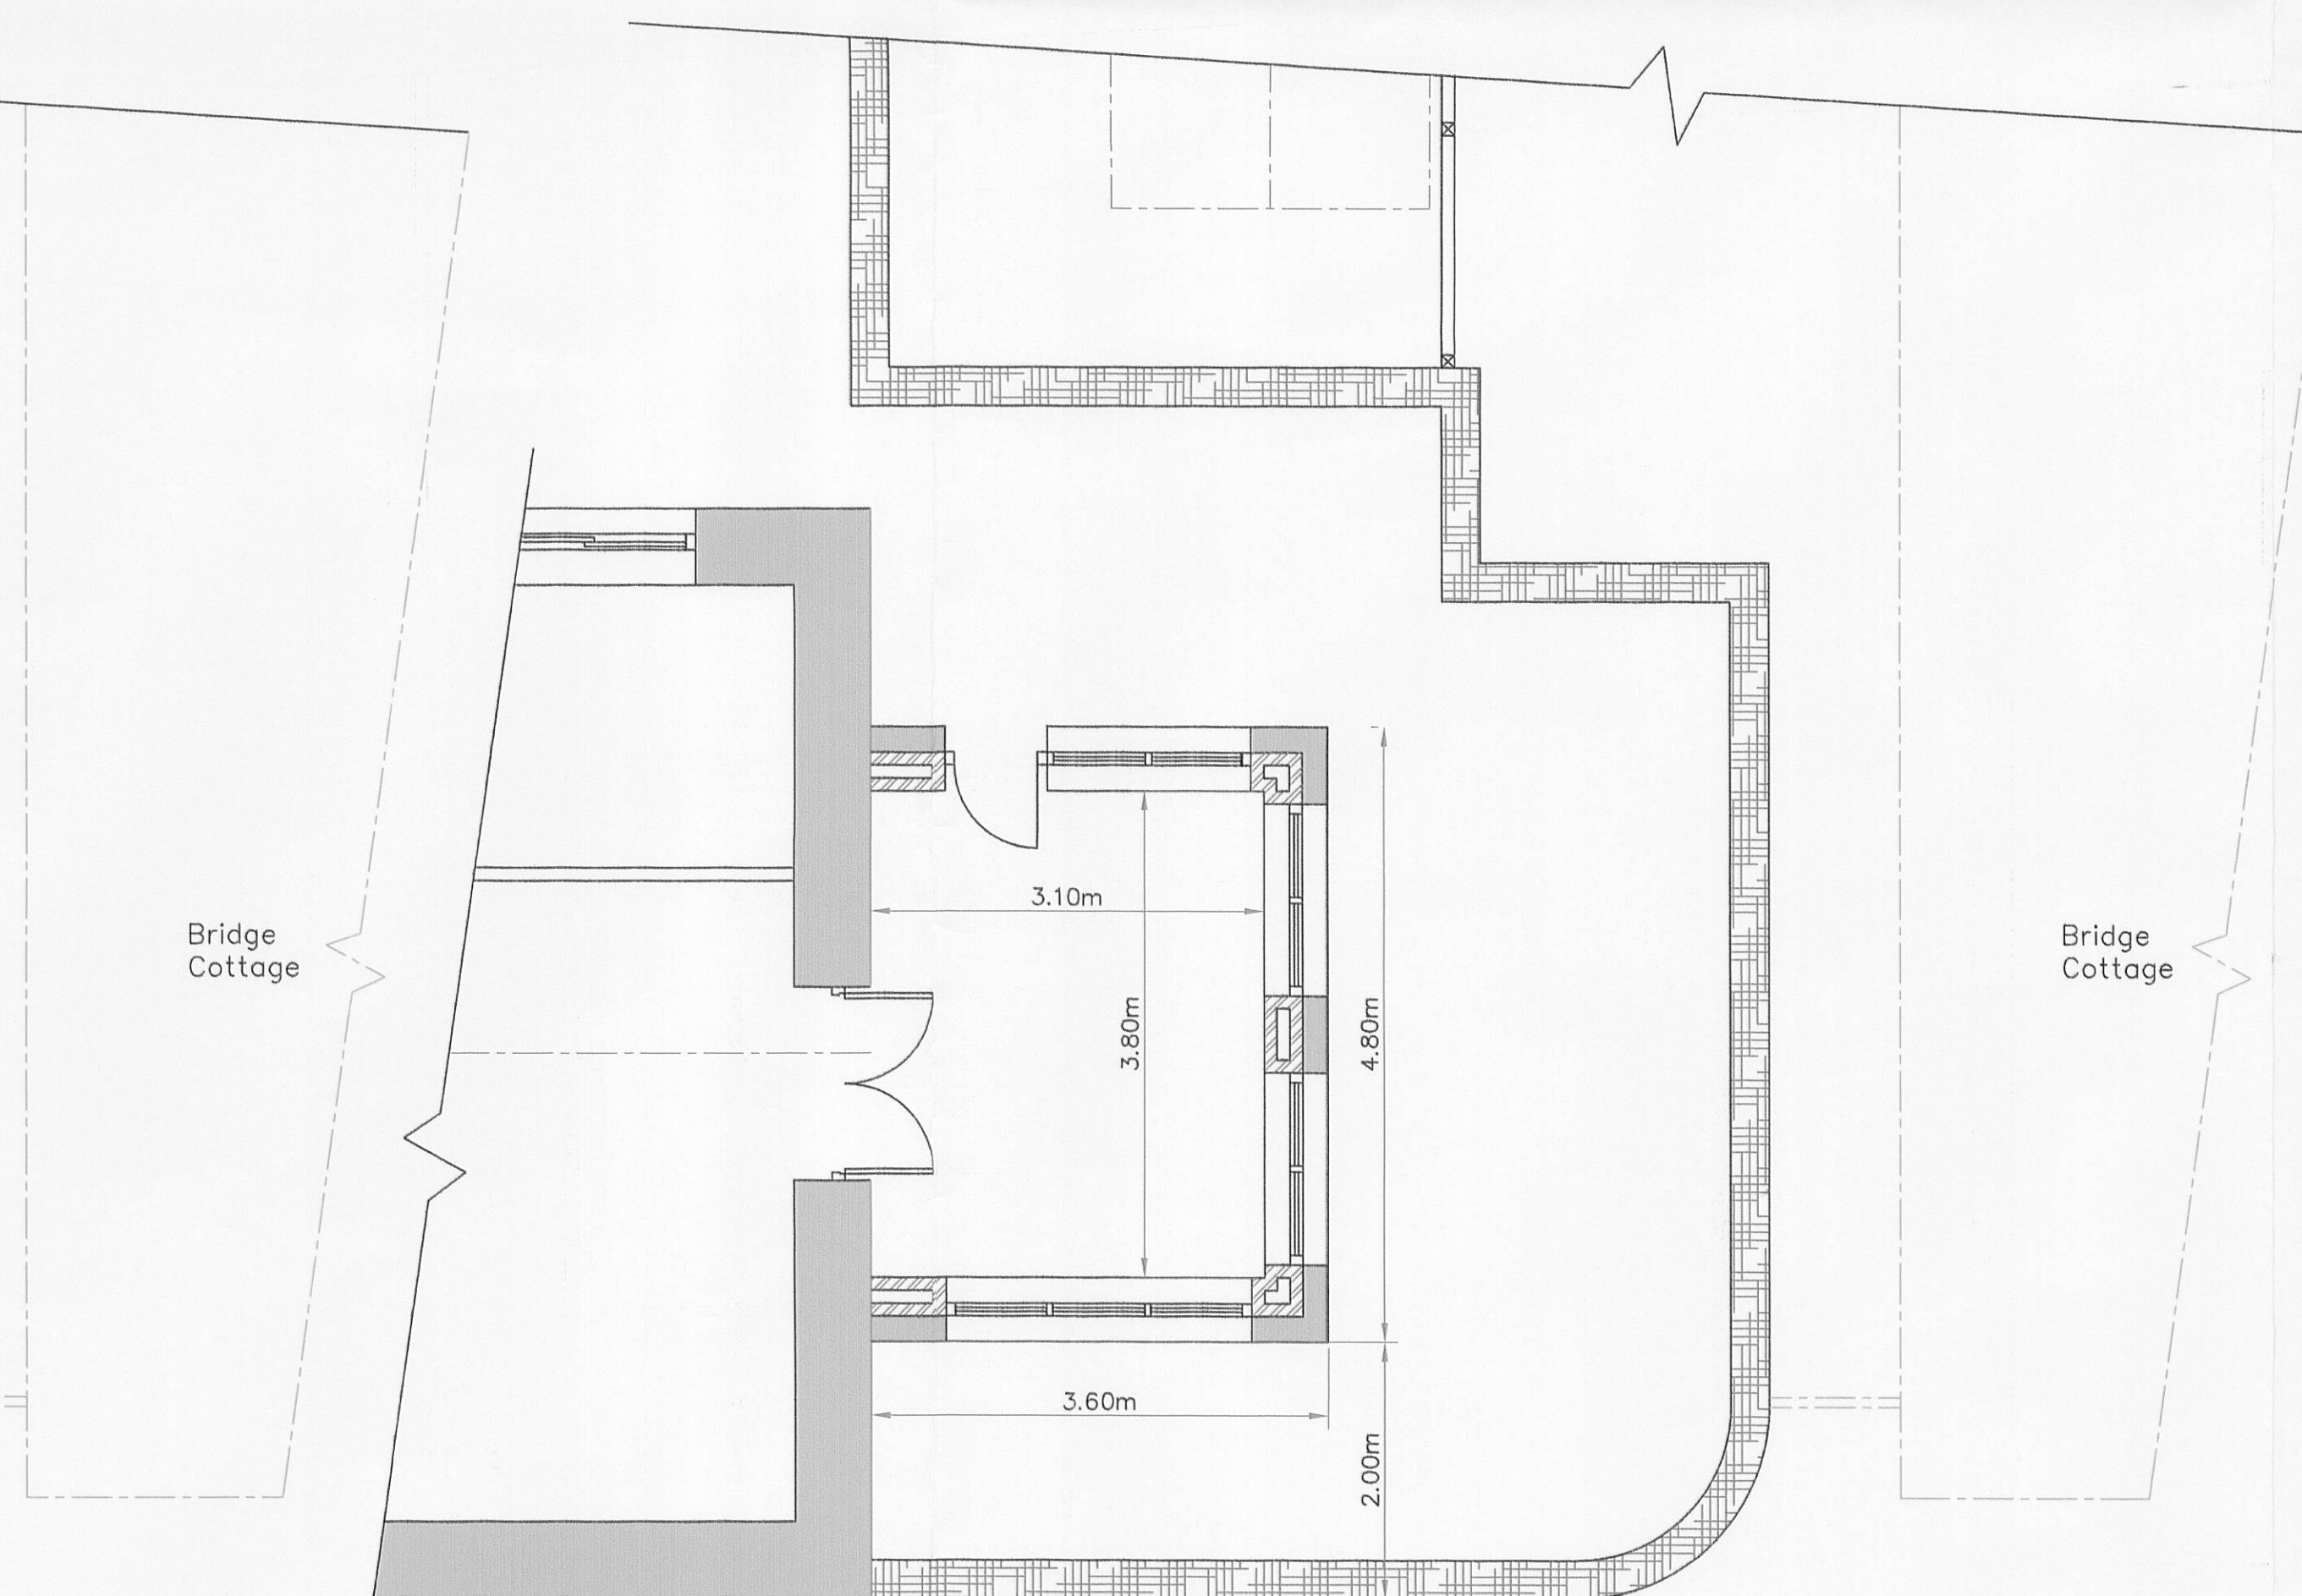

Proposed Ground Floor Layout



O.S. Map Scale 1:1250

Site:	
Hill House Hesketh Lane Chipping PR3 2TH	
TITLE	Drawn
Single Storey Conservatory Extension	RGM Drawings. Hill House Hesketh Lane Chipping PR3 2TH
Plans prepared for:	Scale
Mr. & Mrs. Marsden Hill House Hesketh Lane Chipping PR3 2TH	1:100 & as shown
	Date

Plot Scale 1:100 @ A1 Paper Size

SCALE IN METRES

1:100