


This Drawing is the property of H.I.M. Associates. It must not be reproduced in part or whole nor the design used without written consent.

KEY:
 x 146.87 EXISTING LEVELS
 [Hatched Box] FILLED AREAS OVER PIPES

NOTES:
 1. LEVELS SHOWN ON THIS DRAWING ARE IN METRES AND RELATE TO A LOCAL DATUM.
 2. THIS DRAWING IS TO BE READ IN CONJUNCTION WITH DRAWINGS P2153/18/24/25/28 AND 30.

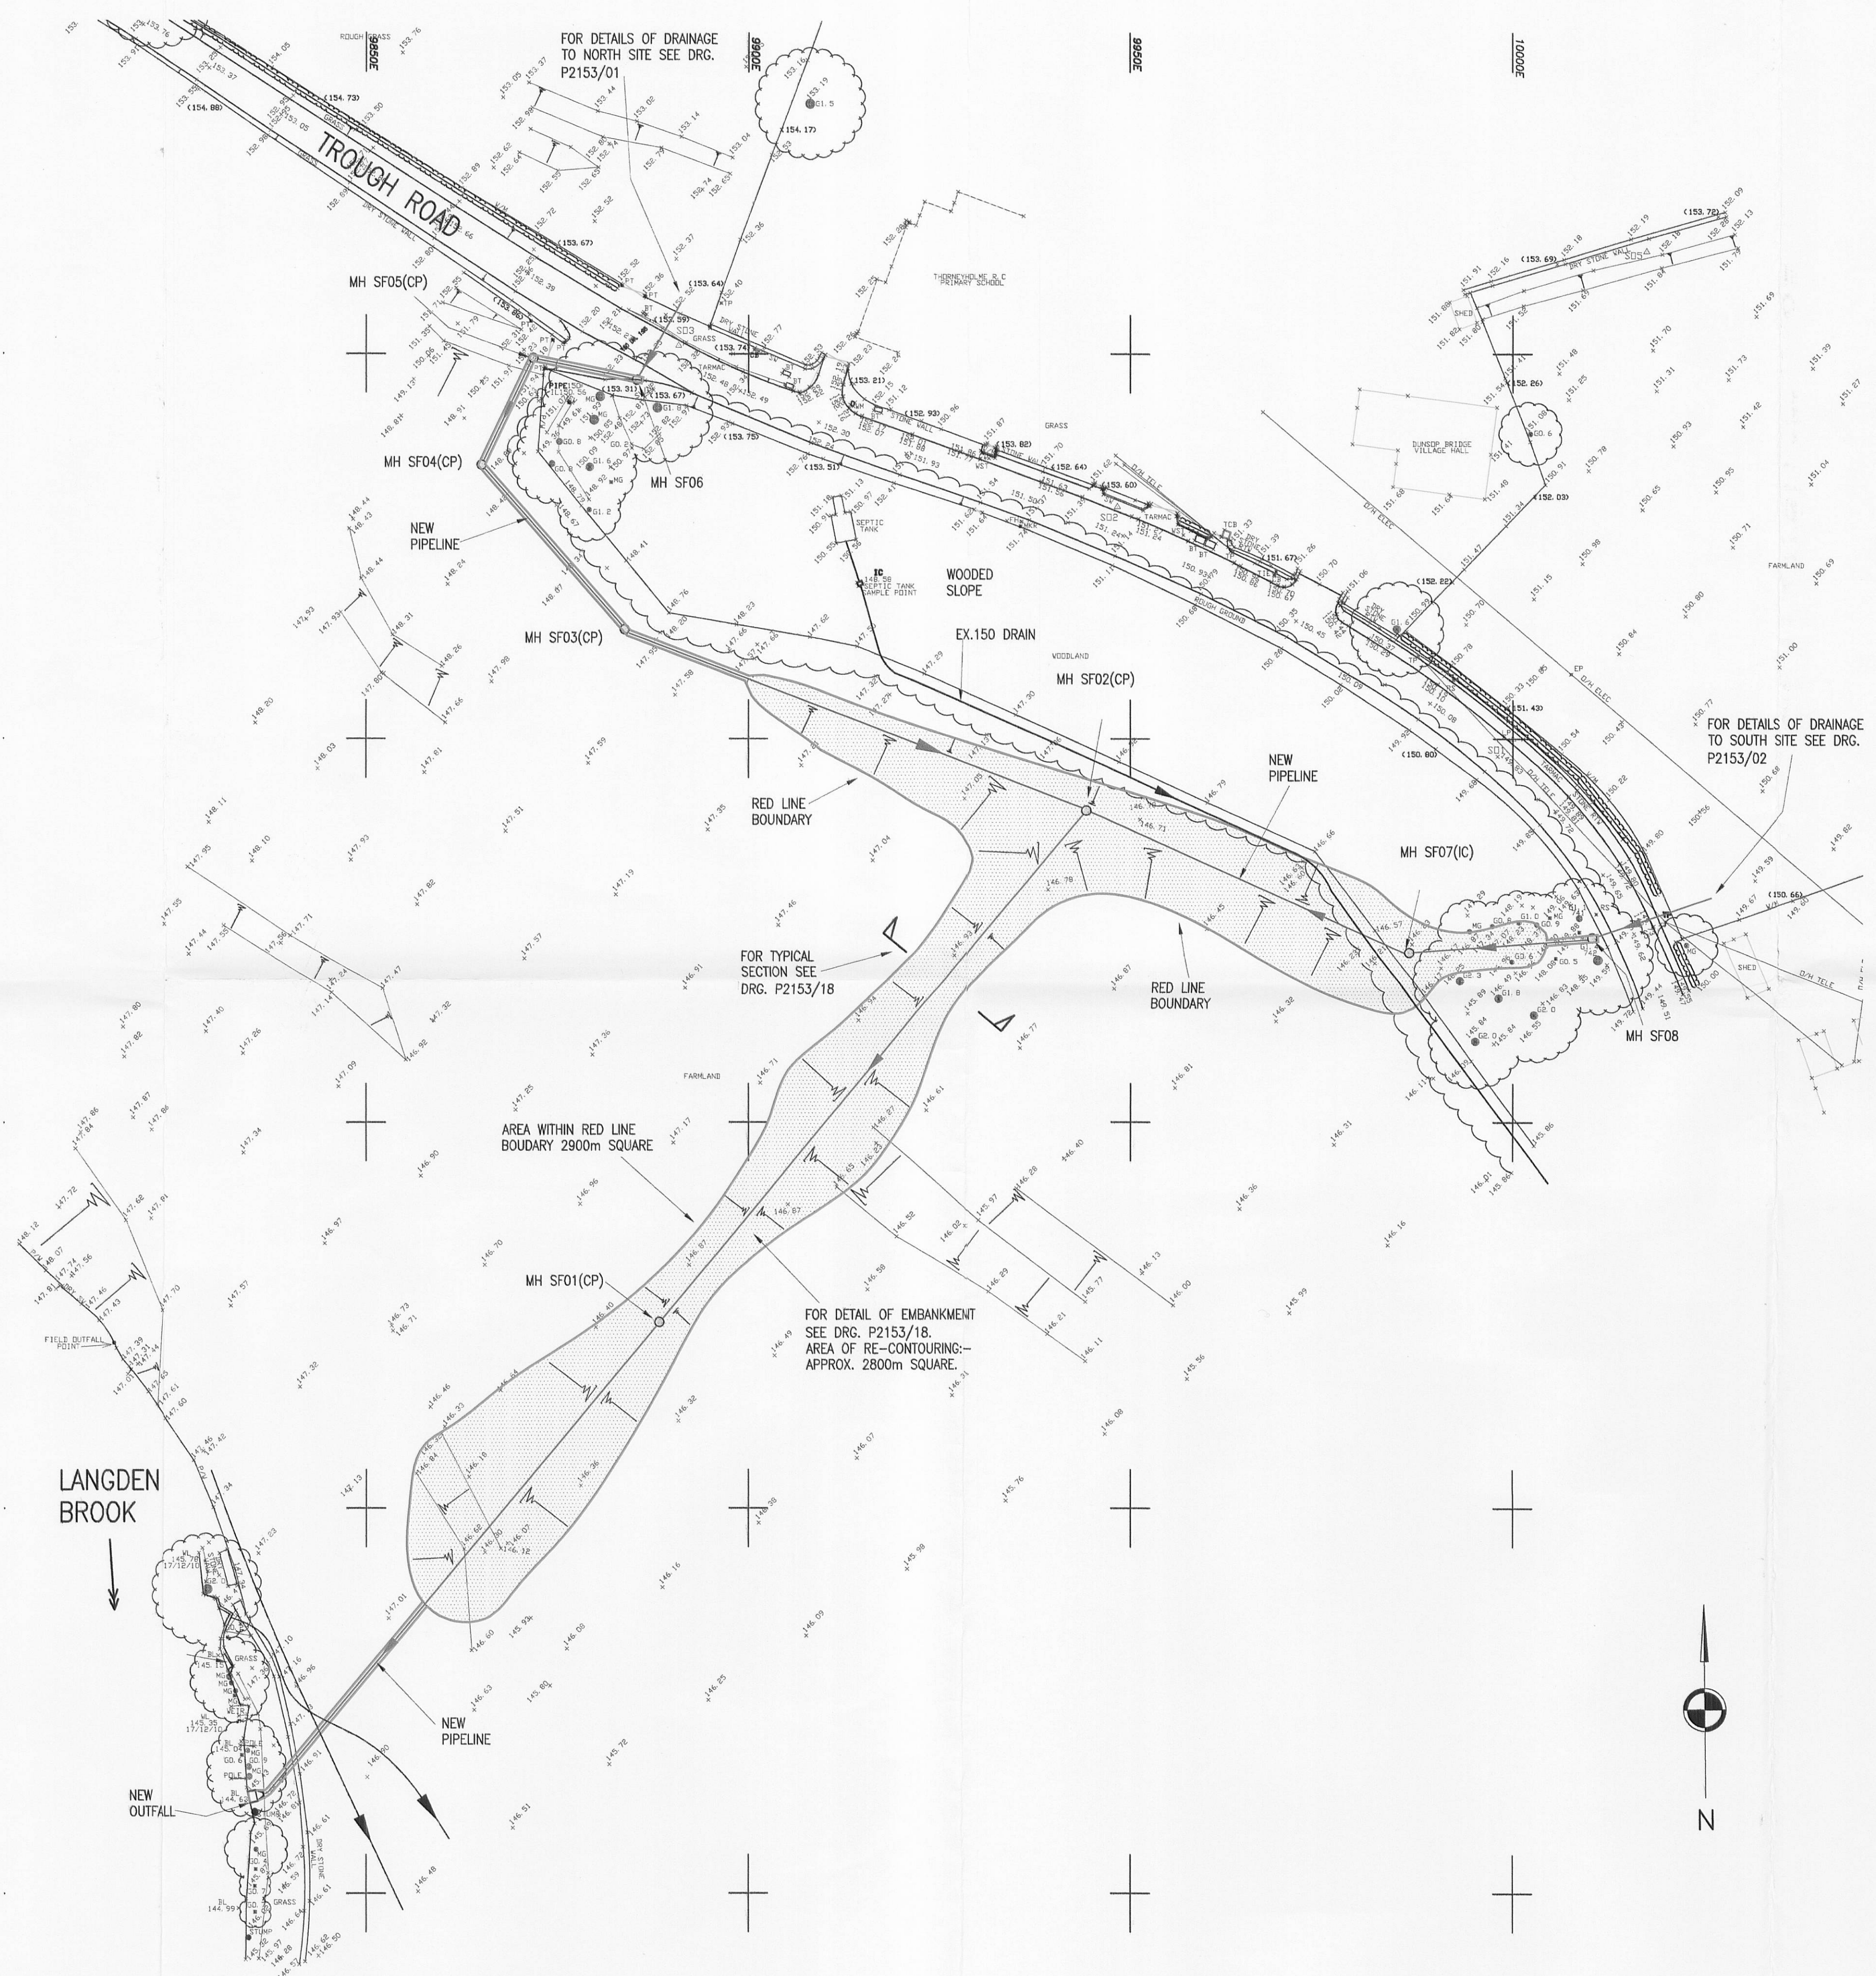

320110947P

A	ISSUED FOR PLANNING	RD NOV 11	DM NOV 11
REV.	DETAILS	DRAWN DATE	CHECKED DATE

DRAWING RECORD

H.I.M. ASSOCIATES
 CIVIL & STRUCTURAL ENGINEERS
 136-138 Victoria Road
 Walton-le-Dale
 PRESTON PR5 4AU
 Tel 01772 498007 Fax 01772 498008
 E-mail engineer@himconsult.co.uk
 Website himconsult.co.uk

JOB TITLE
**DUKE OF LANCASTER
 DUNSOP BRIDGE**
 DRAWING TITLE
**OFF-SITE DRAINAGE
 RED LINE BOUNDARY**

SCALE 1:500 @ A1 DRAWN BY RD DATE NOV 11

JOB / DRAWING NUMBER P2153/31 REVISION A

