


- NOTES**
- All dimensions and levels are to be checked on site.
 - Any discrepancies are to be reported to the W&S Architects Ltd.
 - This drawing shall not be reproduced without express written permission from W&S Architects Ltd.
 - The drawings shall not be used to assemble any dimensions. Mark to figure dimensions only.
 - The overall drawings and generated schedules are produced using all reasonable evidence. W&S Architects Ltd cannot be responsible for the accuracy or scale discrepancy of these items submitted to them.

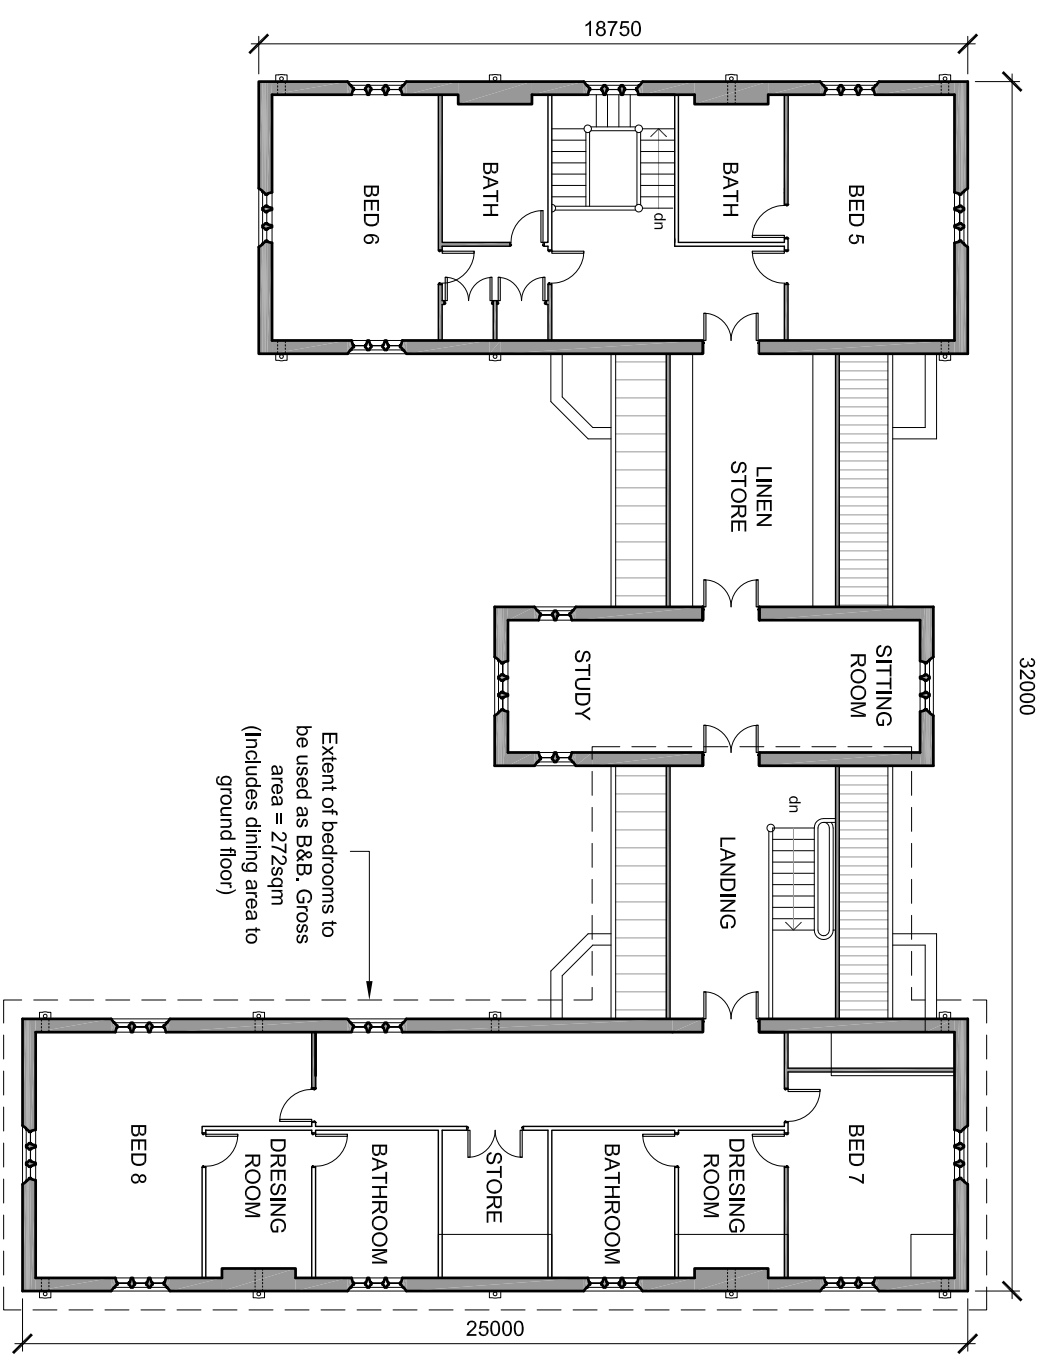

SECOND FLOOR PLAN
4 No Bedrooms

rev	date	drawn	checked
C	03/07/12	JR	FS
Area of Bed and Breakfast added			
rev	date	drawn	checked
B	20/12/11	JR	FS
Number of Bedrooms reduced to 4 No. Store added.			
rev	date	drawn	checked
A	30/06/11	JR	FS
Dimensions and extent of bedrooms for B&B added. Windows added to study.			
drawing stage PLANNING			
drawing status APPROVAL			
client MRS & MRS ALLISON			
project THE EAVES WISWELL			
drawing title PROPOSED SECOND FLOOR			
date	drawn	checked	
08/06/11	JR	FS	
scale	checked	FS	
1:200 @ A3	checked	FS	



 14 - 15 Regent Parade
 Harrogate
 North Yorkshire
 HG1 5AW
 Tel: 01423 532950
 info@wjarchitects.co.uk
 www.wjarchitects.co.uk