


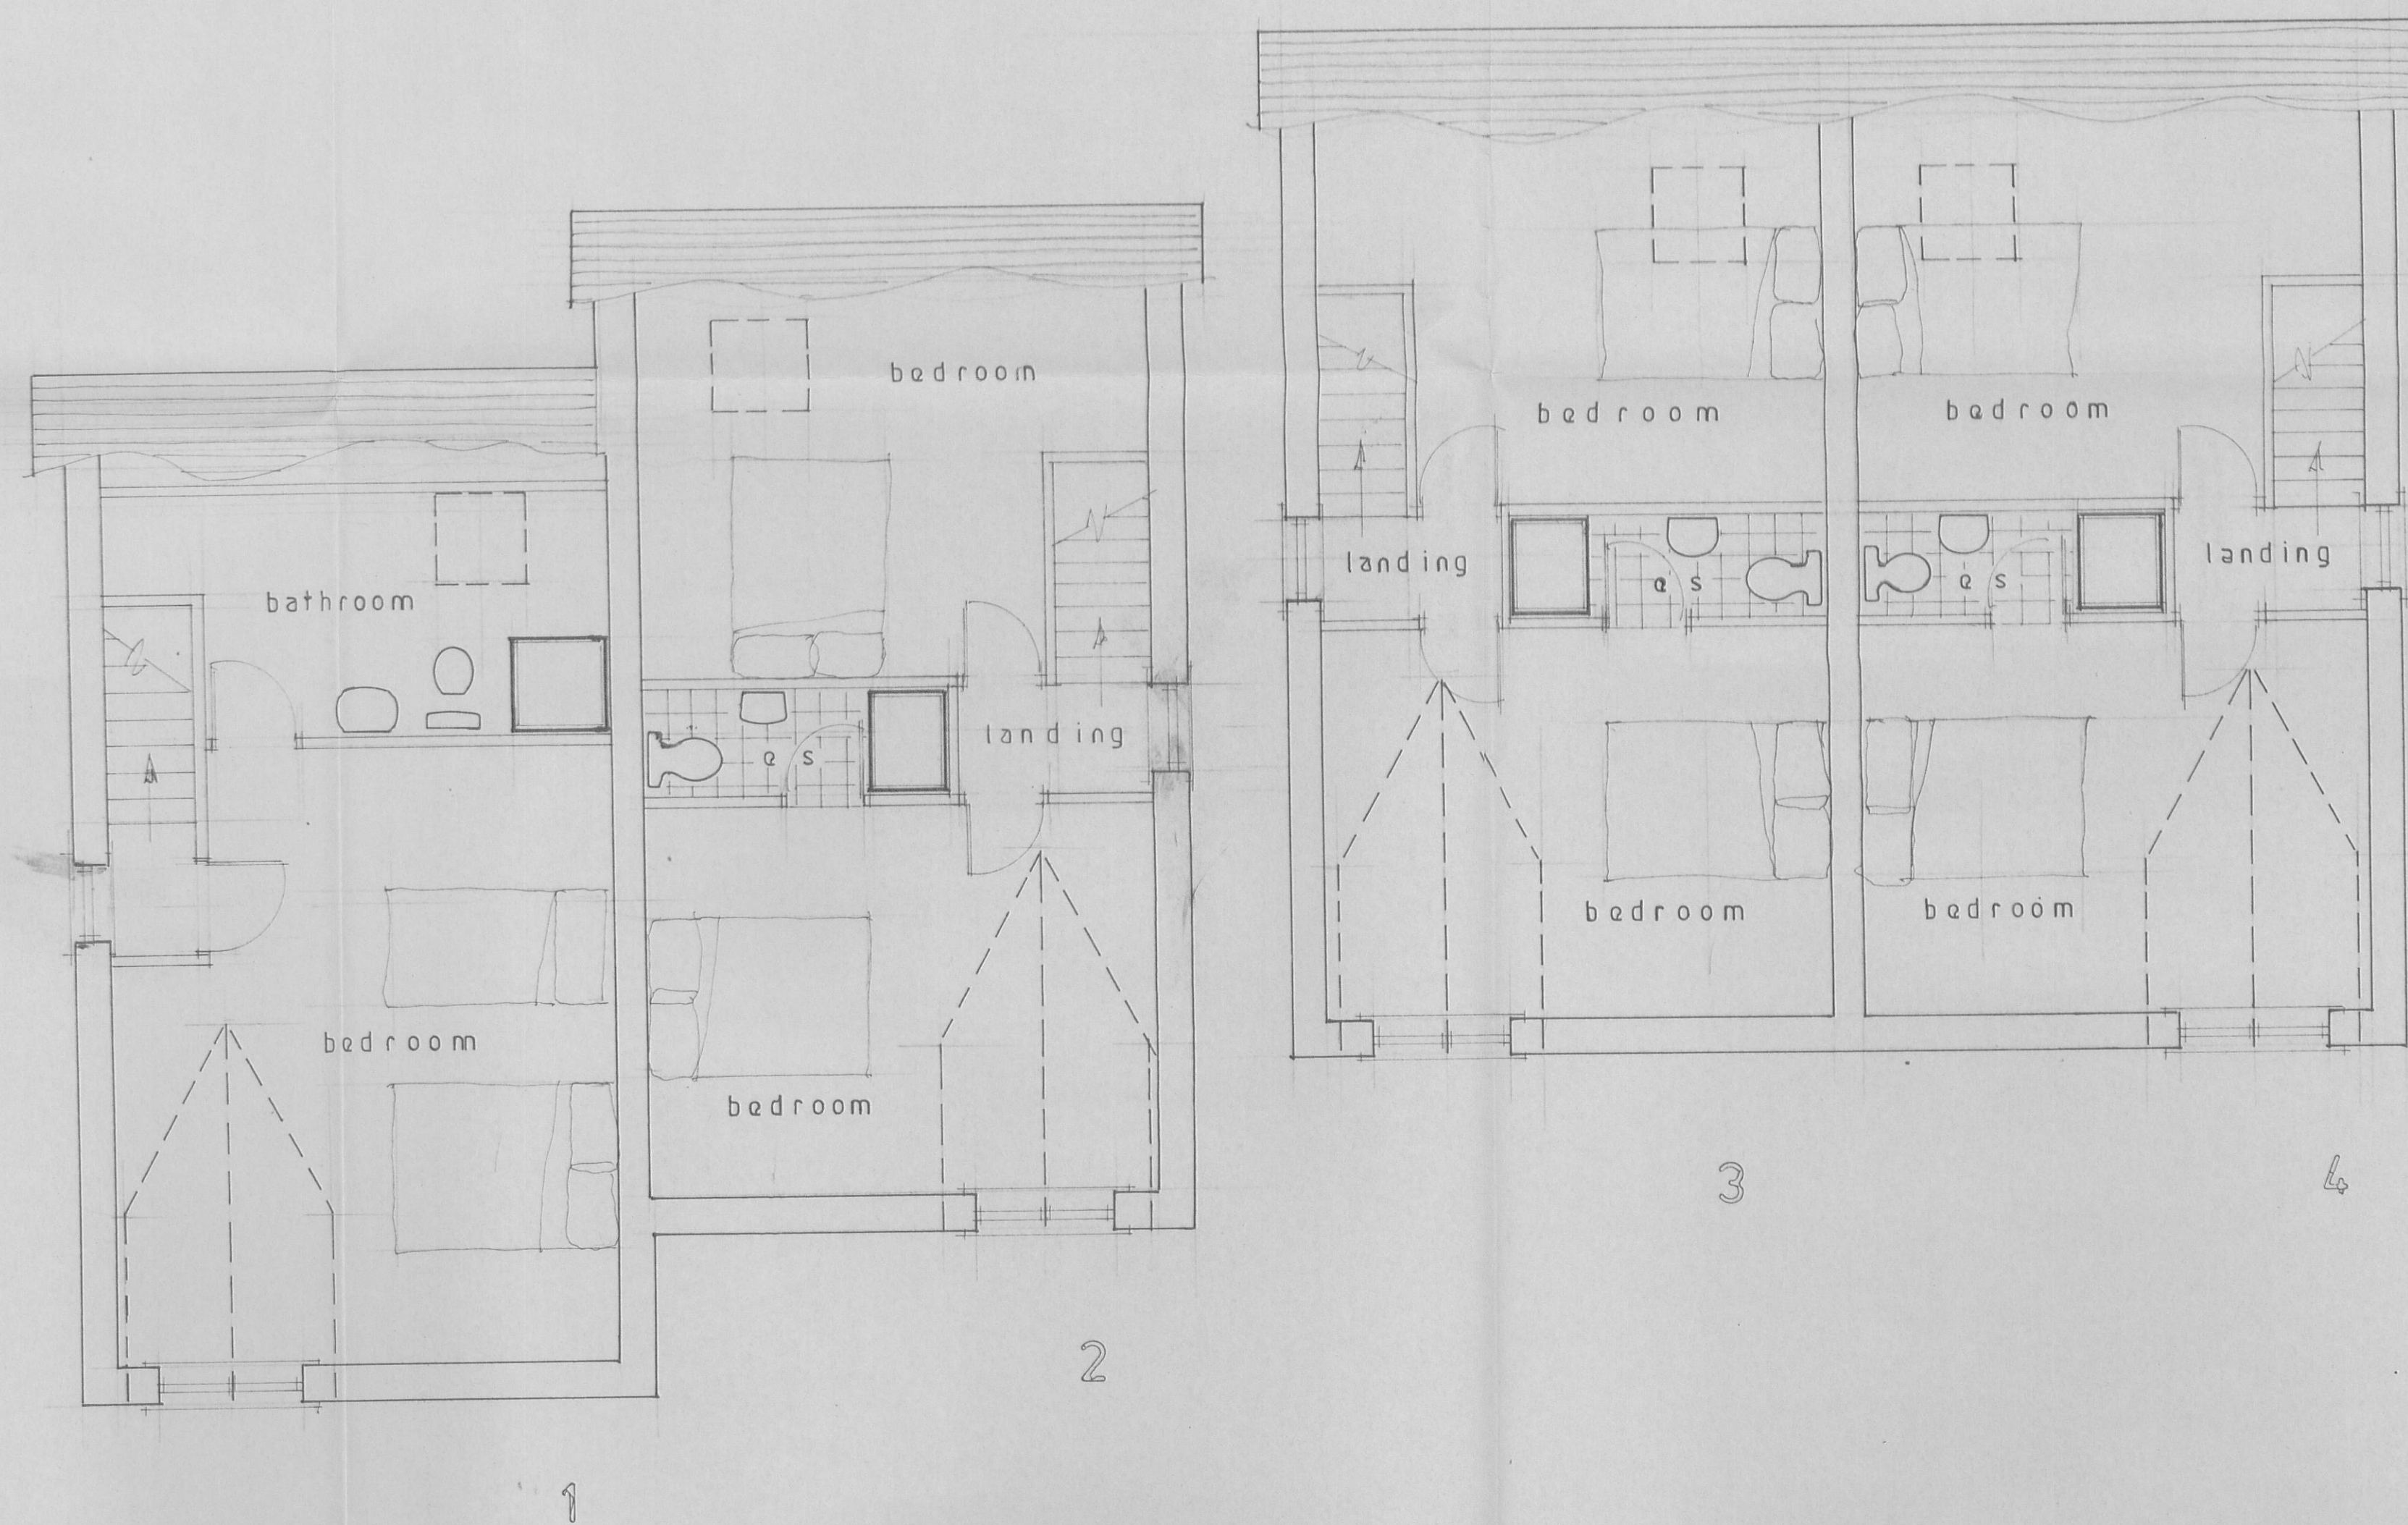

s e c o n d f l o o r

320120241P

S.J. Bialecki Limited
Building Surveyors

Drawing no 7004/a

Scale 1:50

Second Floor Layout

Proposed
Residential Development
At
Chatburn Village Motor Co
Sawley Road
Chatburn