


TREE TO BE RETAINED

1 NO. LIME TREE TO BE REMOVED

3 NO. HAWTHORNE TREES TO BE REMOVED

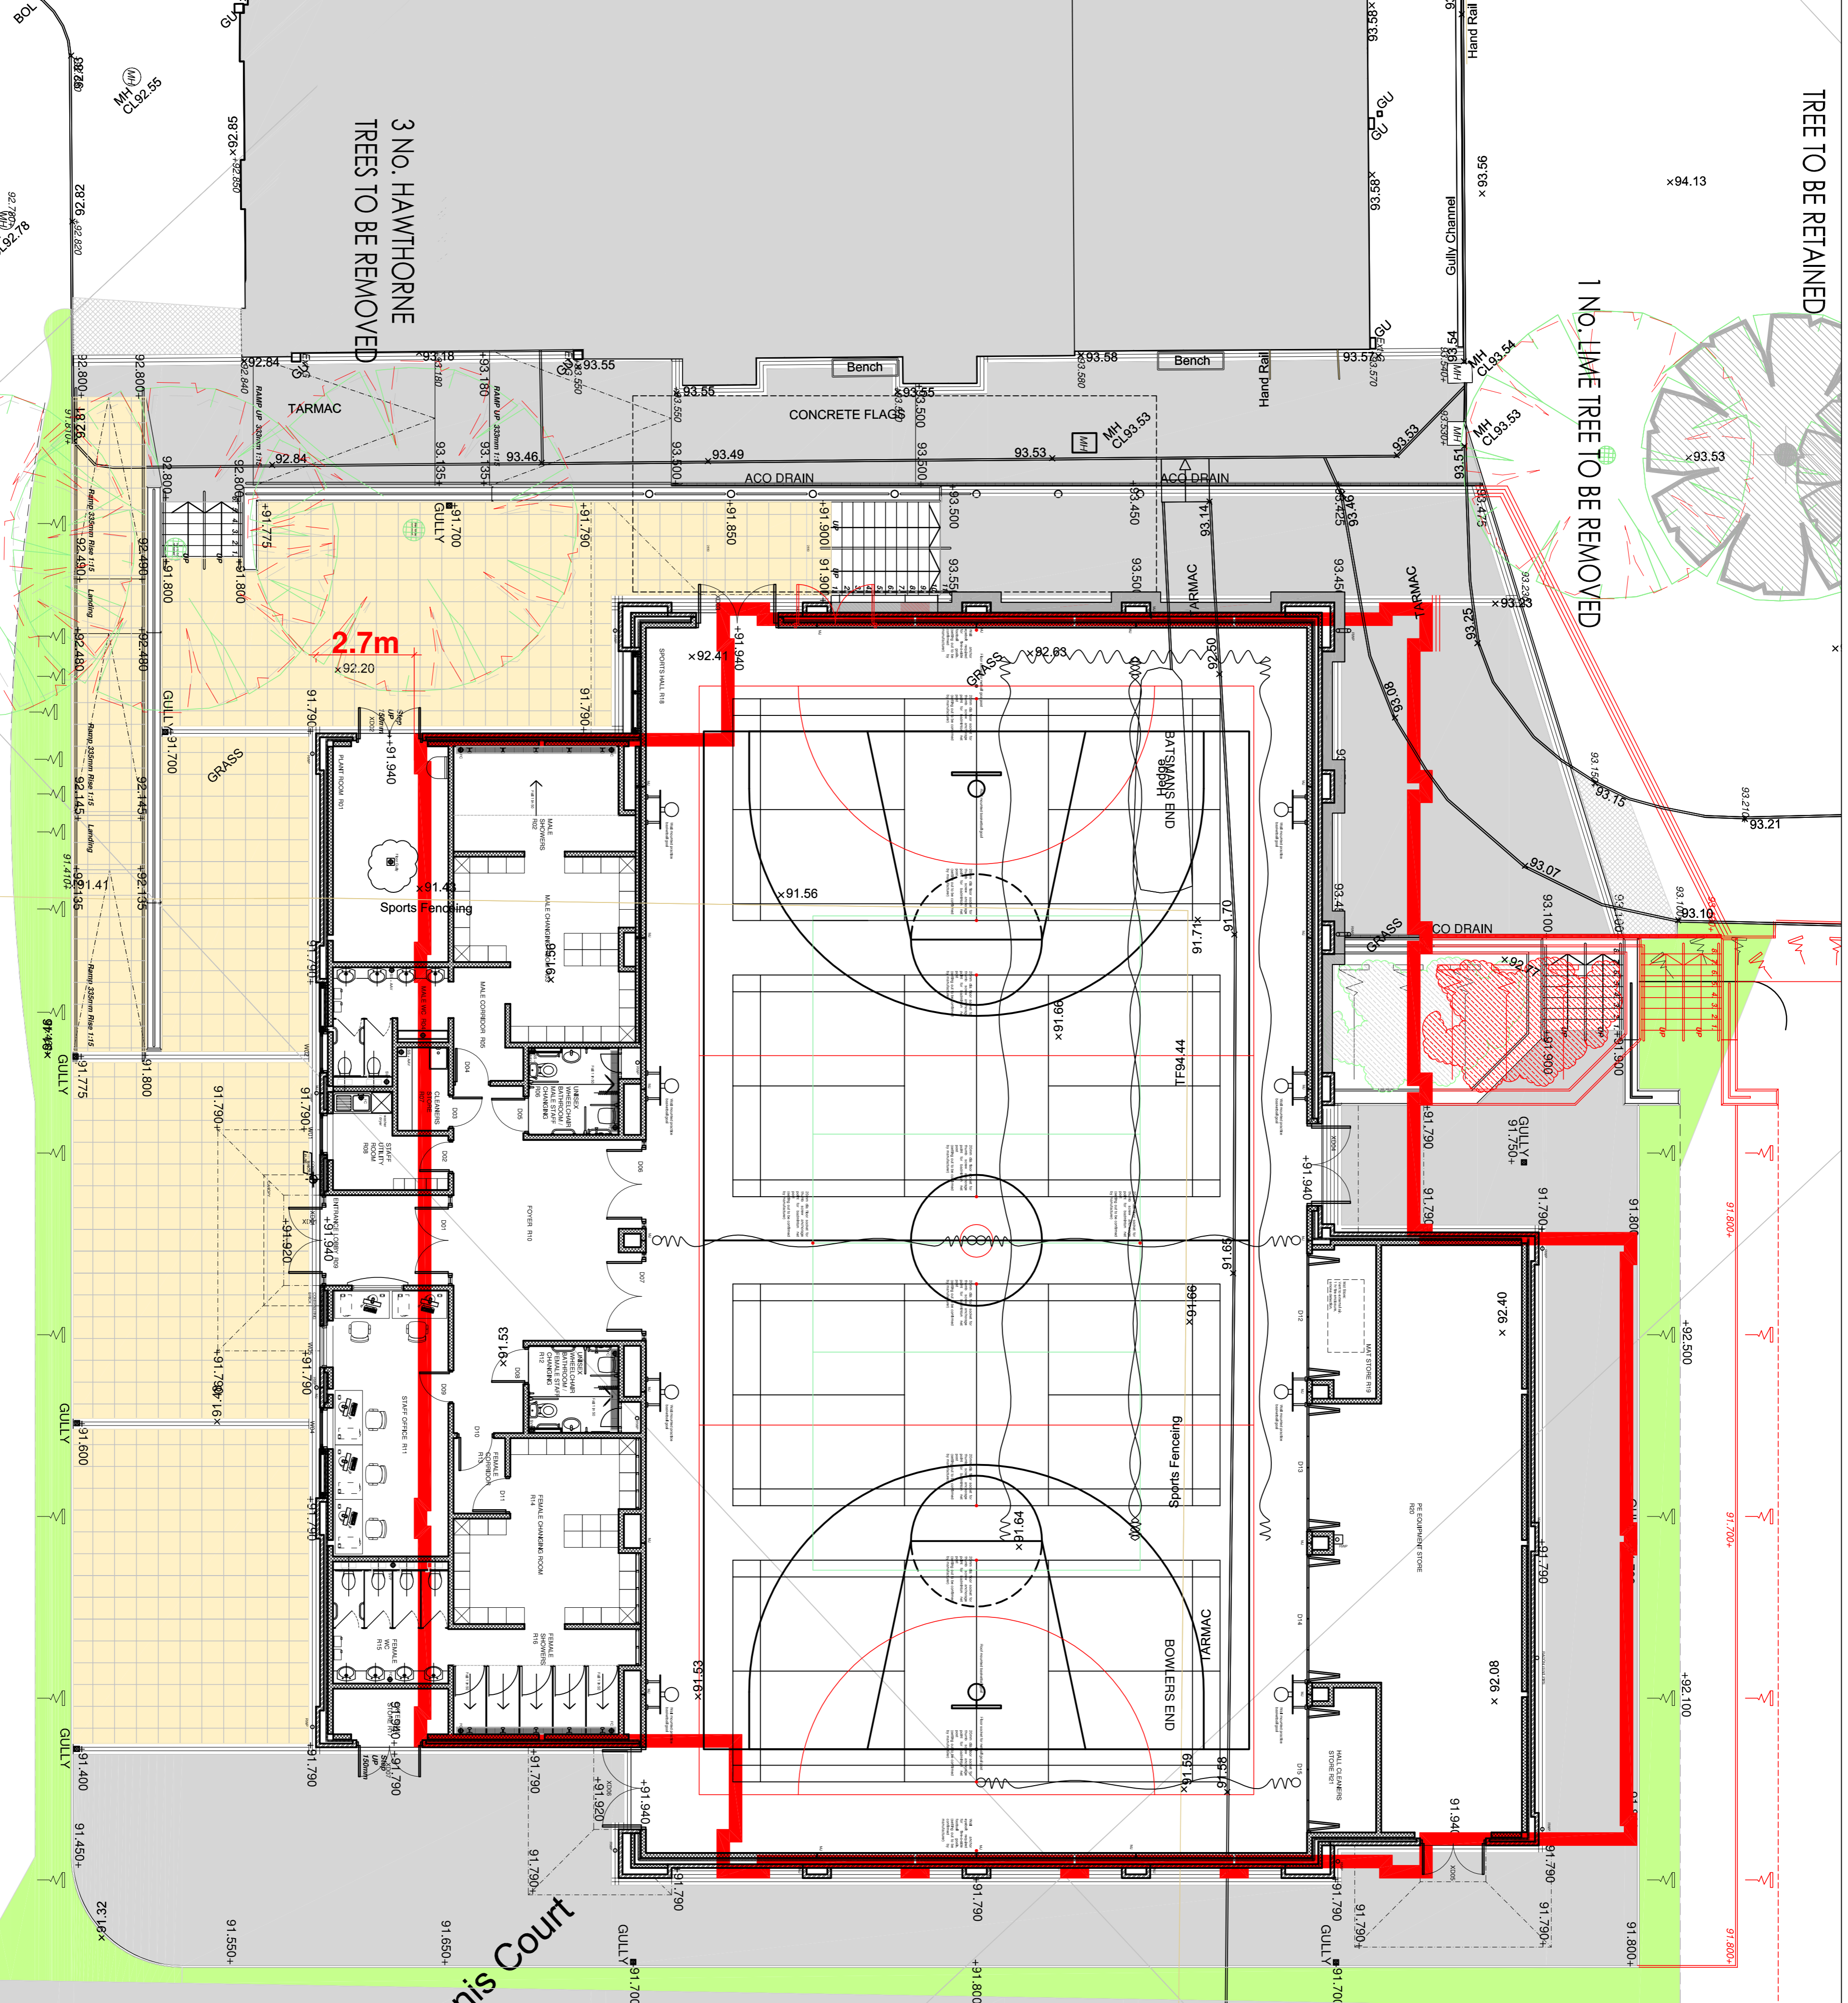

Tennis Court

Rev.	Notes	Date	By	Checked

- Notes:**
1. This drawing is subject to copyright and is not to be reproduced in part or whole without approval.
  2. Do not scale this drawing - Check all dimensions on site.

<b>Project</b> CLITHEROE ROYAL GRAMMAR SCHOOL		<b>Client</b> GOVERNORS OF CRGS	
<b>Dwg Title</b> PROPOSED SPORTS HALL DEVELOPMENT FOOTPRINT RELOCATION PLAN		<b>Drawn</b> RI	<b>Dwg No.</b> 8034
<b>Architects</b> CASSIDY + ASHTON Building Surveyors Planners Designers 7 East Cliff Plymouth PL4 8AA Tel: 01752 25250 Fax: 01752 25251 www.cassidyashton.co.uk		<b>Date</b> 14.06.2012	<b>Scale</b> 1:100
<b>Checked by:</b>		<b>Rev.</b>	<b>SK07</b>

