



LOCATION PLAN
- not to scale

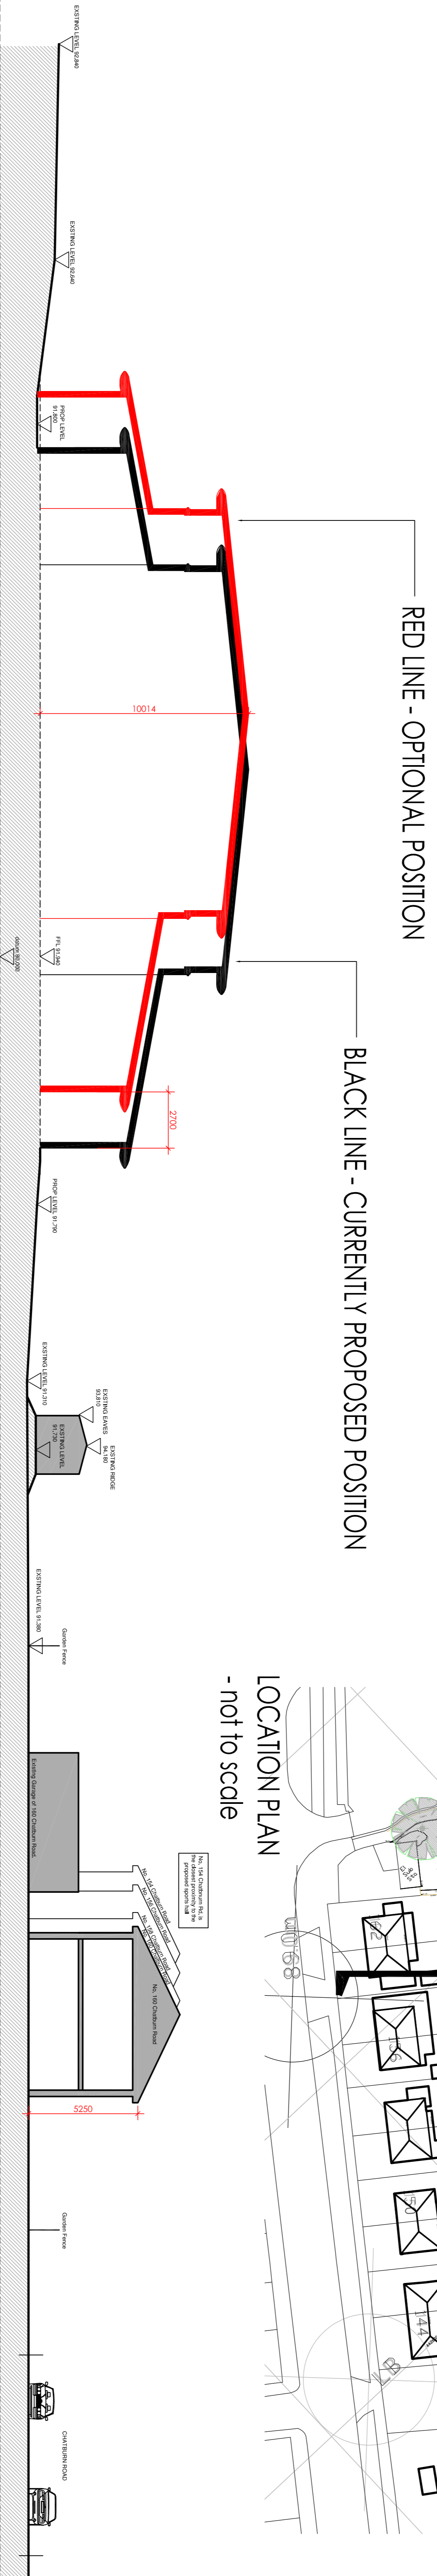

PROPOSED SECTION

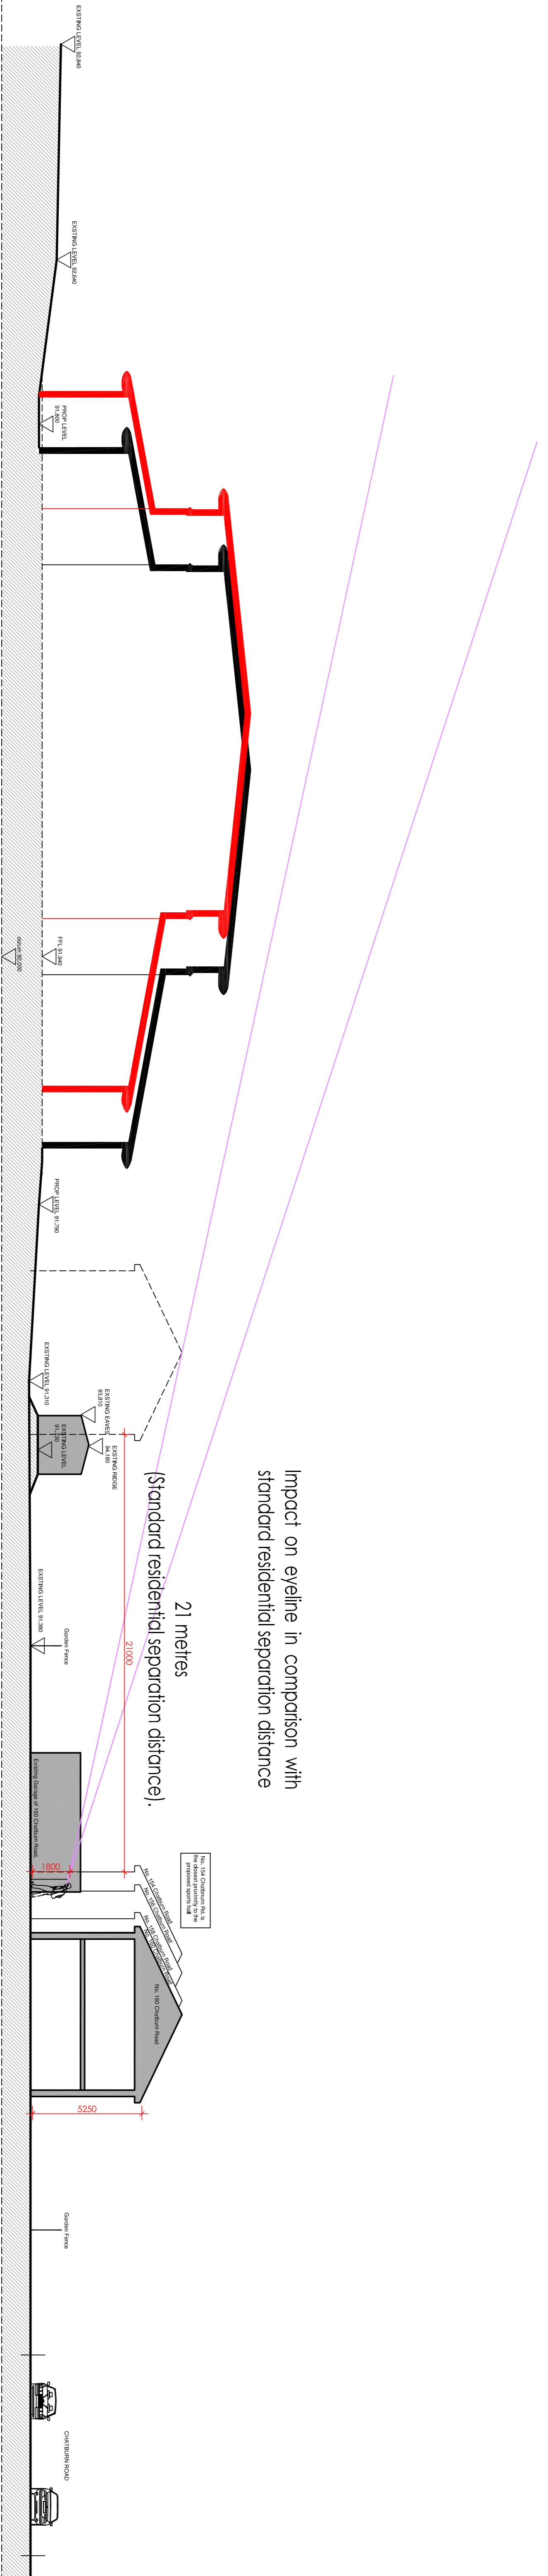

ILLUSTRATIVE SECTION (FOR COMPARISON ONLY)

Impact on eyeline in comparison with standard residential separation distance

21 metres
(Standard residential separation distance).

| Rev. | IN/CHG | Date | Rev. | IN/CHG | Date | Notes |
|------|--------|------|------|--------|------|-------|
| | | | | | | |

- Notes:**
1. This drawing is subject to copyright and is not to be reproduced in part or whole without approval.
 2. Do not scale this drawing - Check all dimensions on site.

| | | | |
|--|--|-------------------|--|
| Project | | Client | |
| CLITHEROE ROYAL GRAMMAR SCHOOL | | GOVERNORS OF CRGS | |
| Dwg Title | | Drawn | |
| PROPOSED SPORTS HALL DEVELOPMENT FOOTPRINT RELOCATION SECTION | | RI 8034 | |
| Scale | | Scale | |
| 1:150 | | SK08 | |
| Checked by: | | Rev: | |
| | | | |
| Project | | Client | |
| CASSIDY + ASHTON | | GOVERNORS OF CRGS | |
| Architects Building Surveyors Planners Designers | | GOVERNORS OF CRGS | |
| 7 Lead Cliff | | GOVERNORS OF CRGS | |
| Rugby Ground | | GOVERNORS OF CRGS | |
| Clitheroe | | GOVERNORS OF CRGS | |
| Lancashire | | GOVERNORS OF CRGS | |
| www.cassidyashton.co.uk | | GOVERNORS OF CRGS | |

