


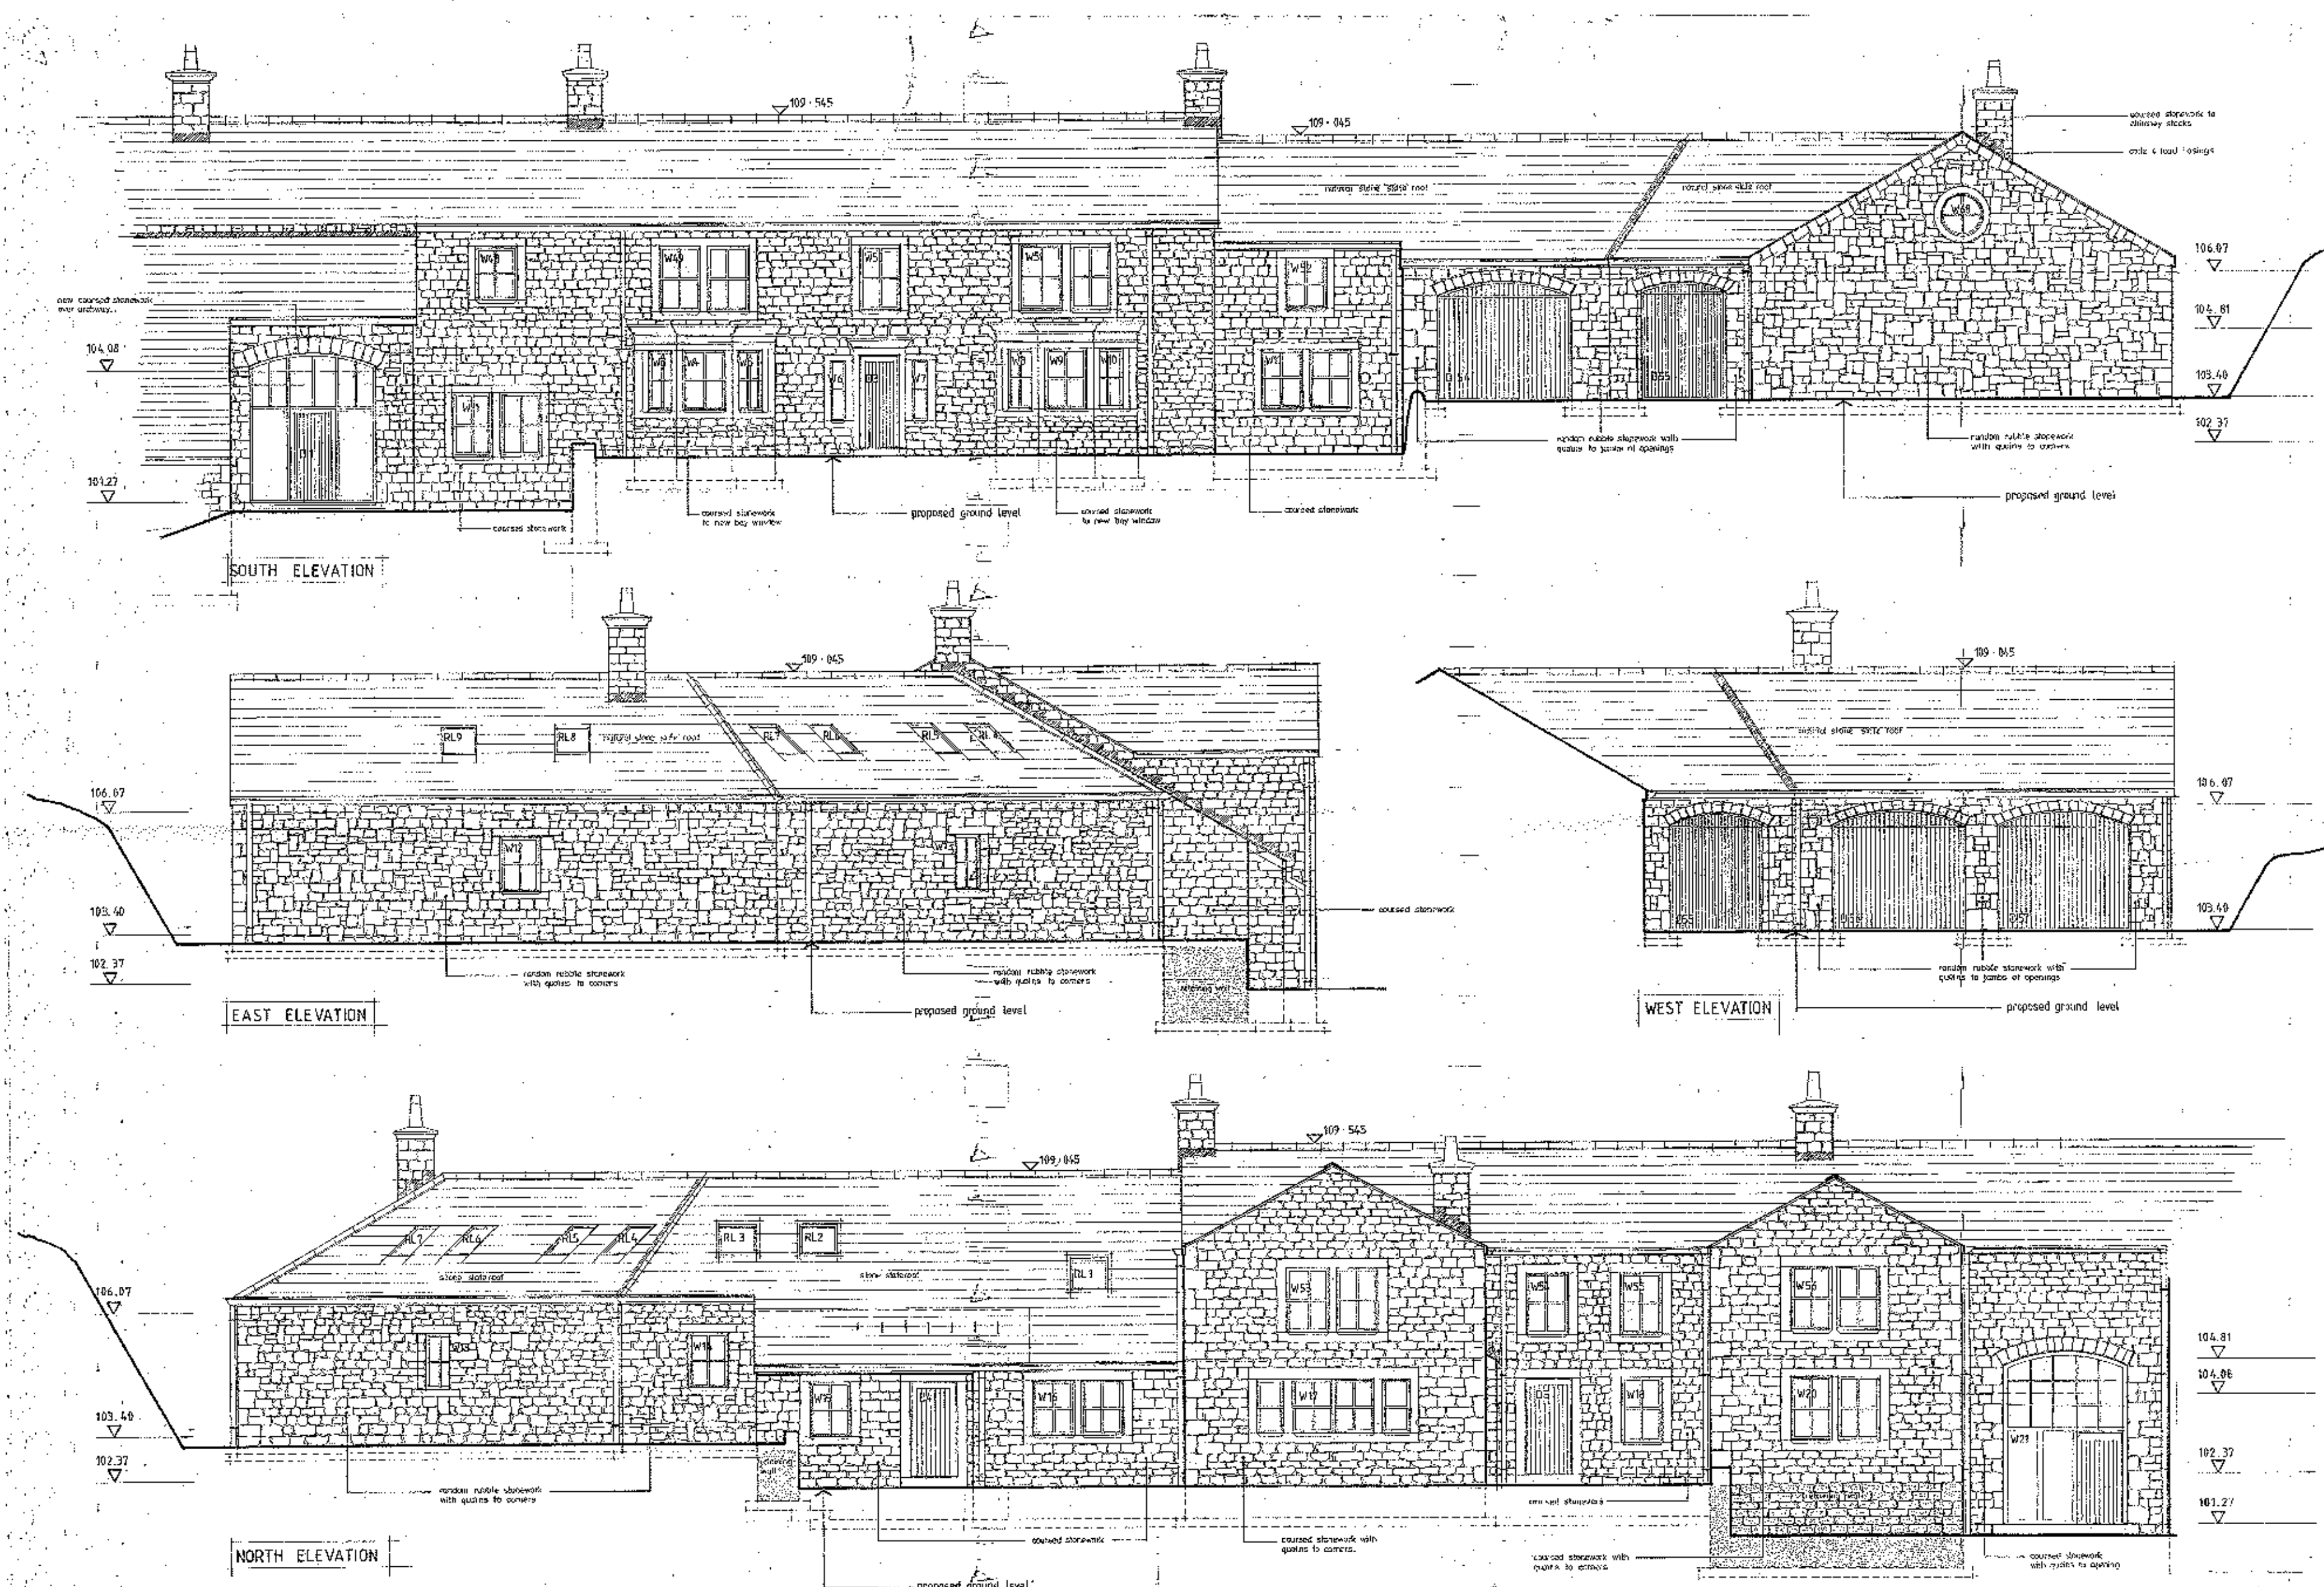

320120549P

campbelldriverpartnership
architects designers surveyors

client: **flagon holdings ltd**

project: new marles farm
dinckley blackburn

sheet: existing elevations

dwg no: 10.143	06	
----------------	----	--

scale:	1:100	@ A1	capricorn park
			blakewater road
date:	29.05.12		blackburn bb1 5gr
			t: 01254 297700
drawn:	CR		f: 01254 297701
			email: design@cdparchitects.co.uk