


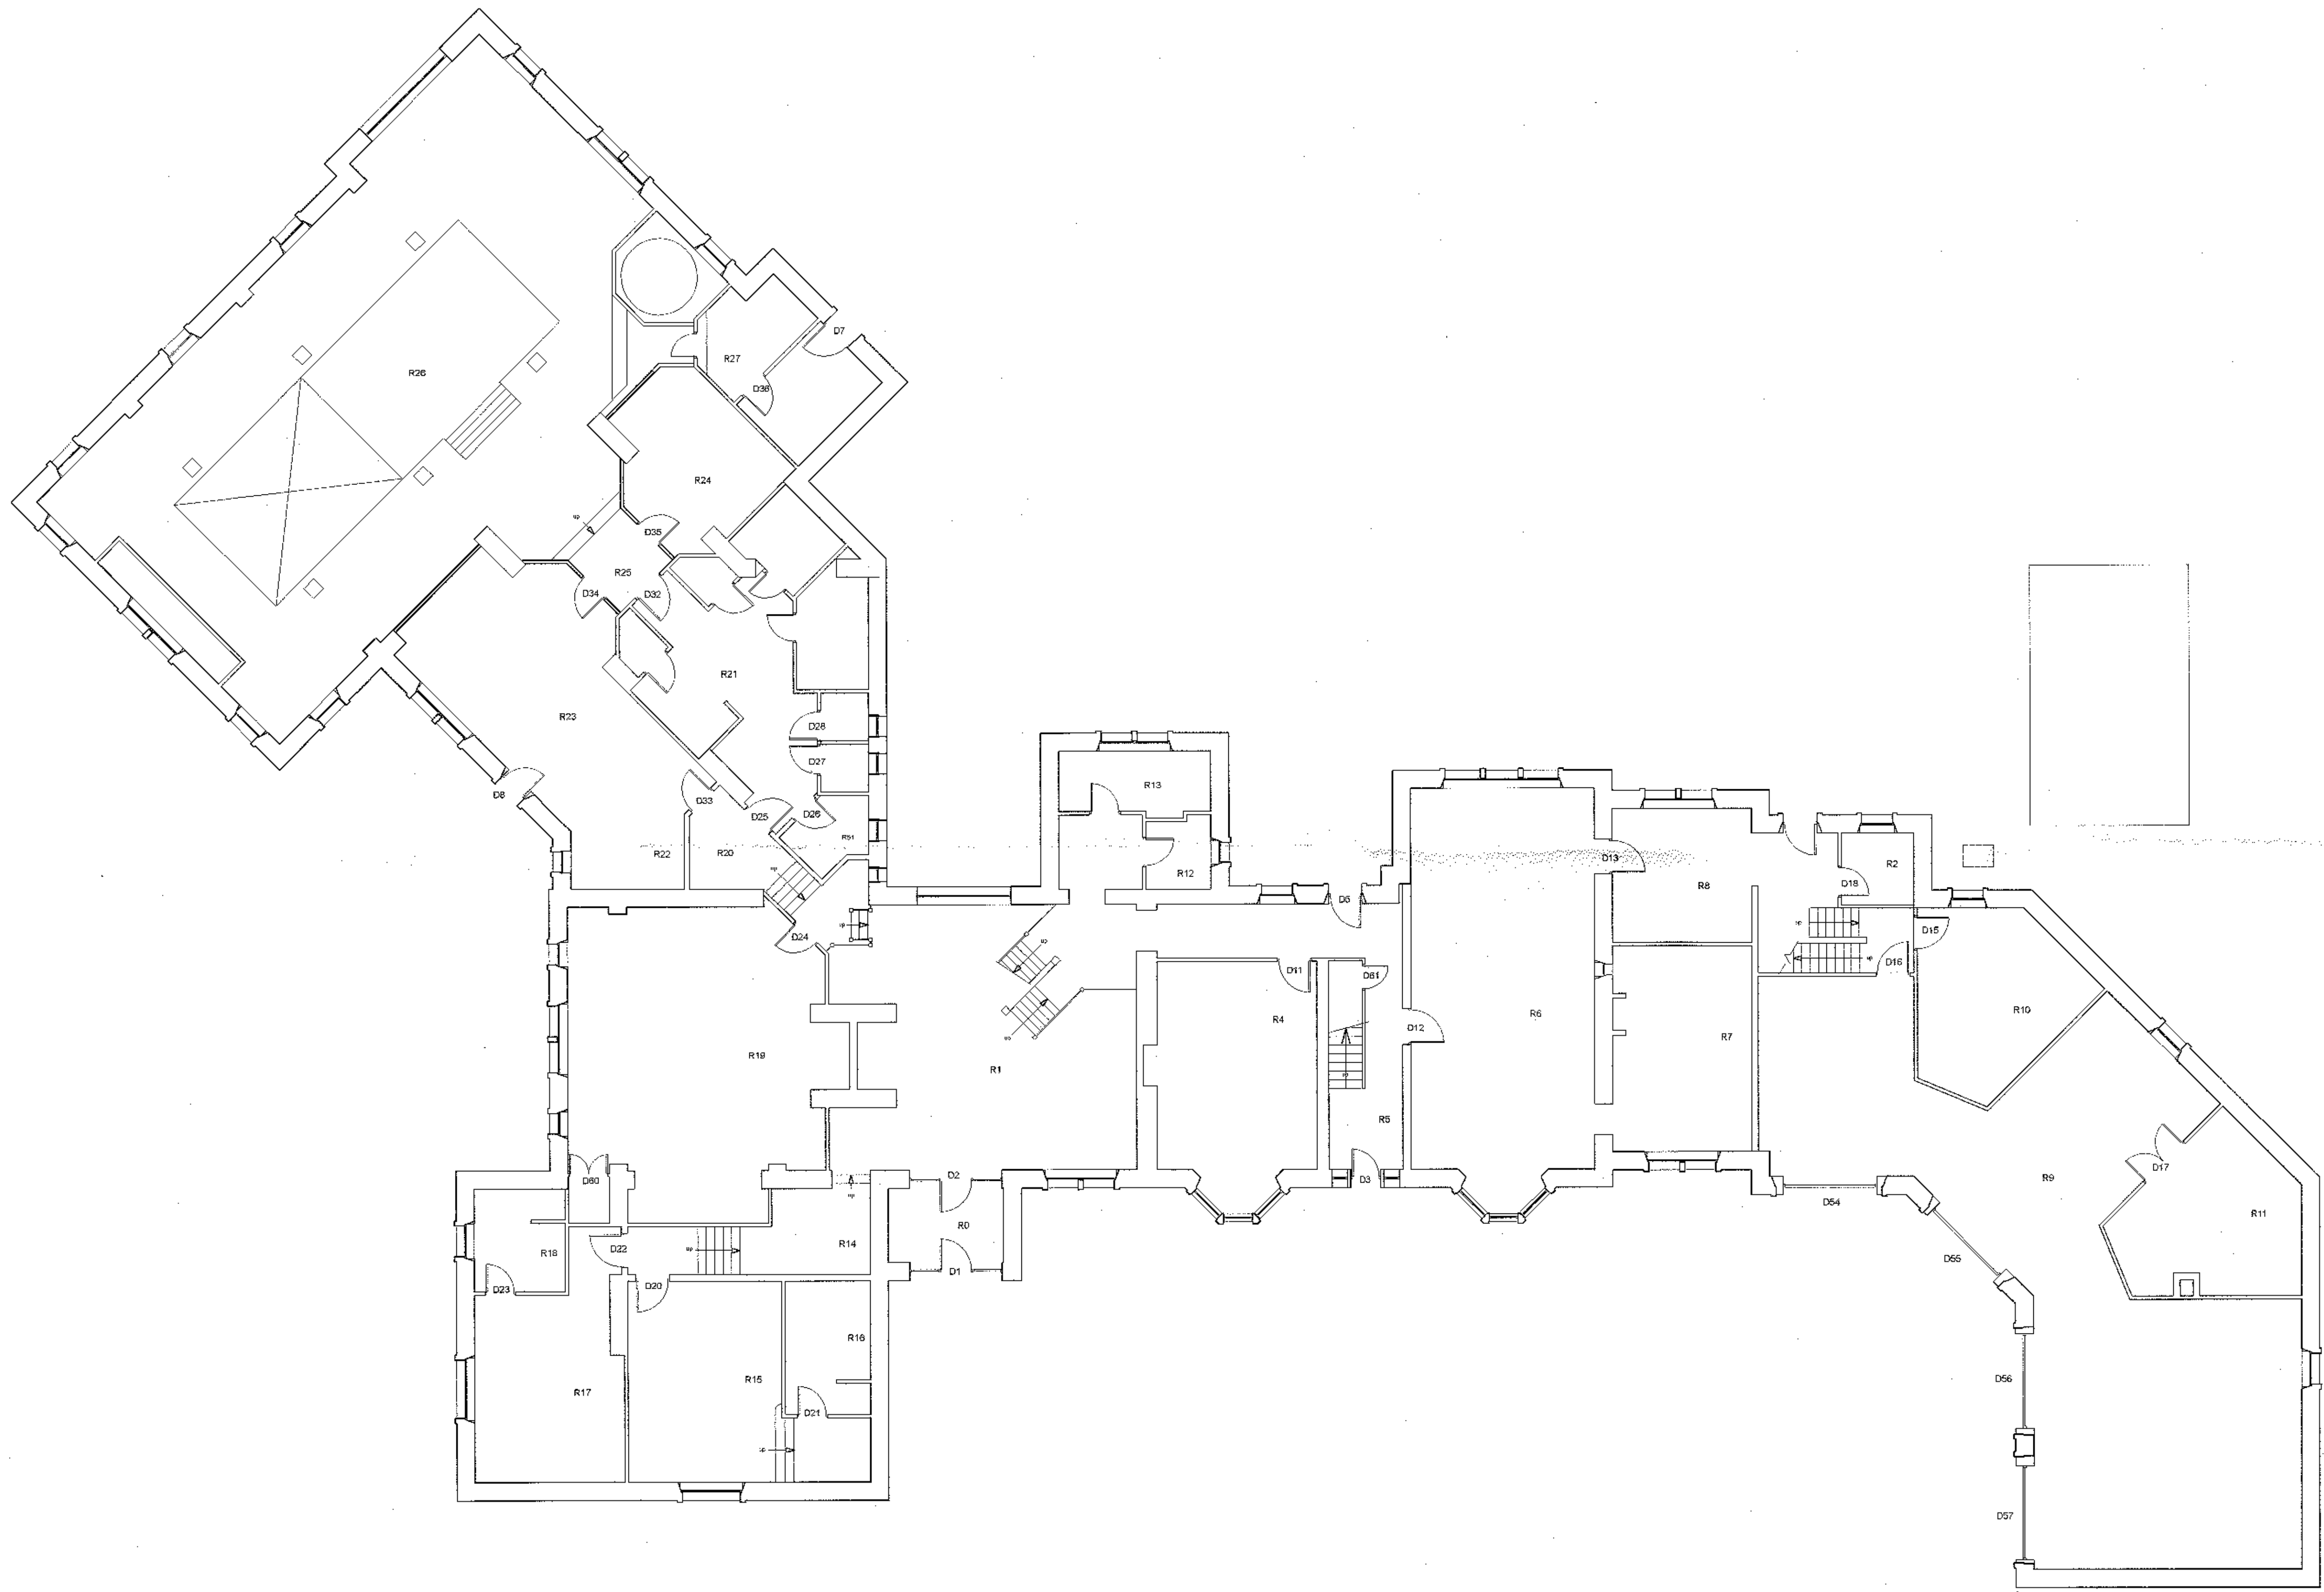

320120549 P

campbelldriverpartnership
architects designers surveyors

client: flagon holdings ltd
project: new marles farm
dinckley blackburn

sheet: existing GF plan

dwg no: 10.143	08	
----------------	----	--

scale: 1:100 @ A1	capricorn park
date: 29.05.12	blackwater road
drawn: cn	blackburn bb1 5sr
	t: 01254 297700
	f: 01254 297701
	email: design@cdparchitects.co.uk