
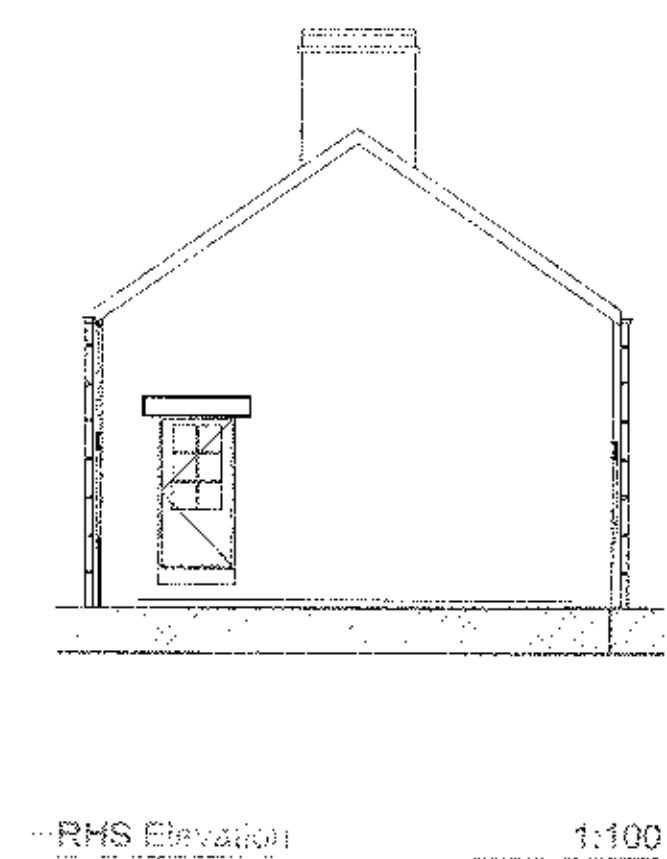
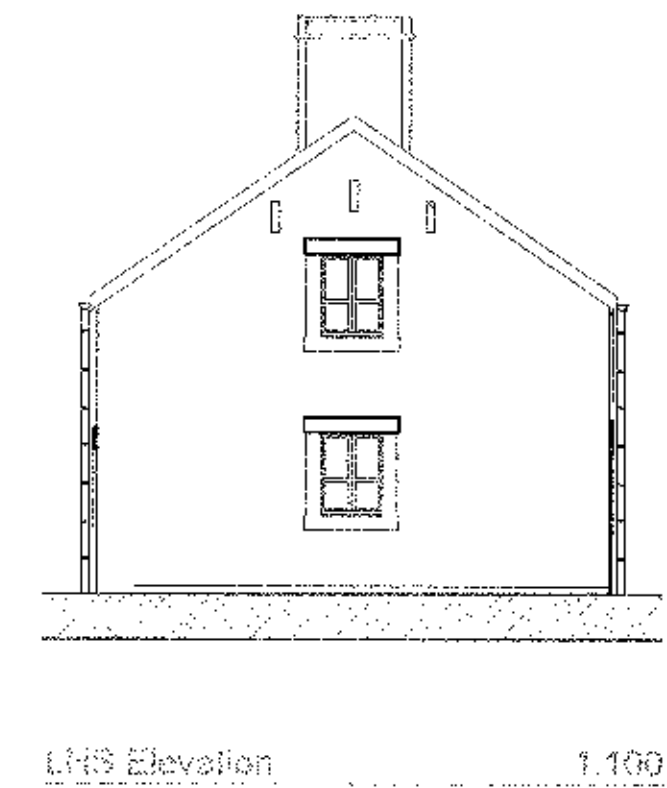
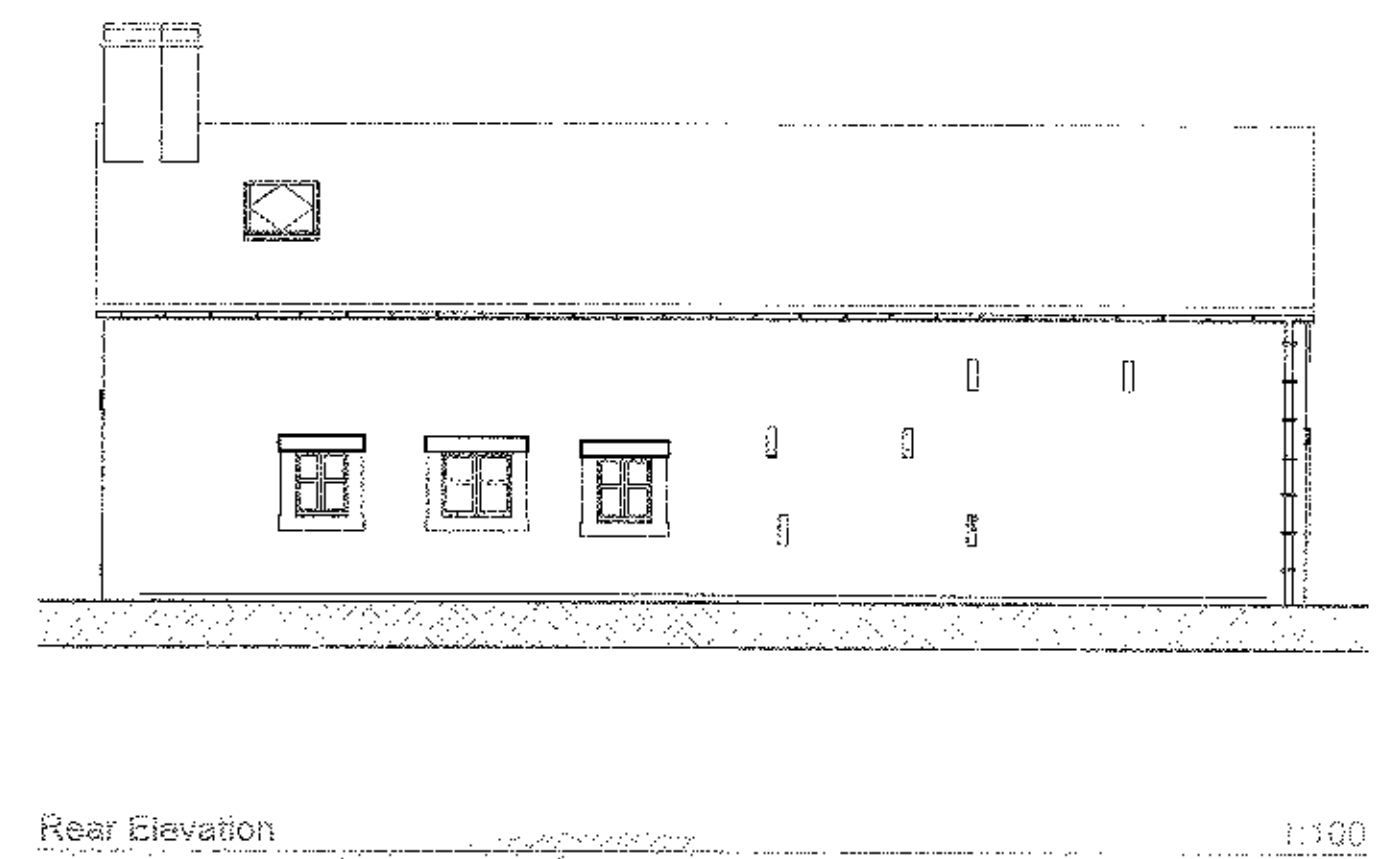
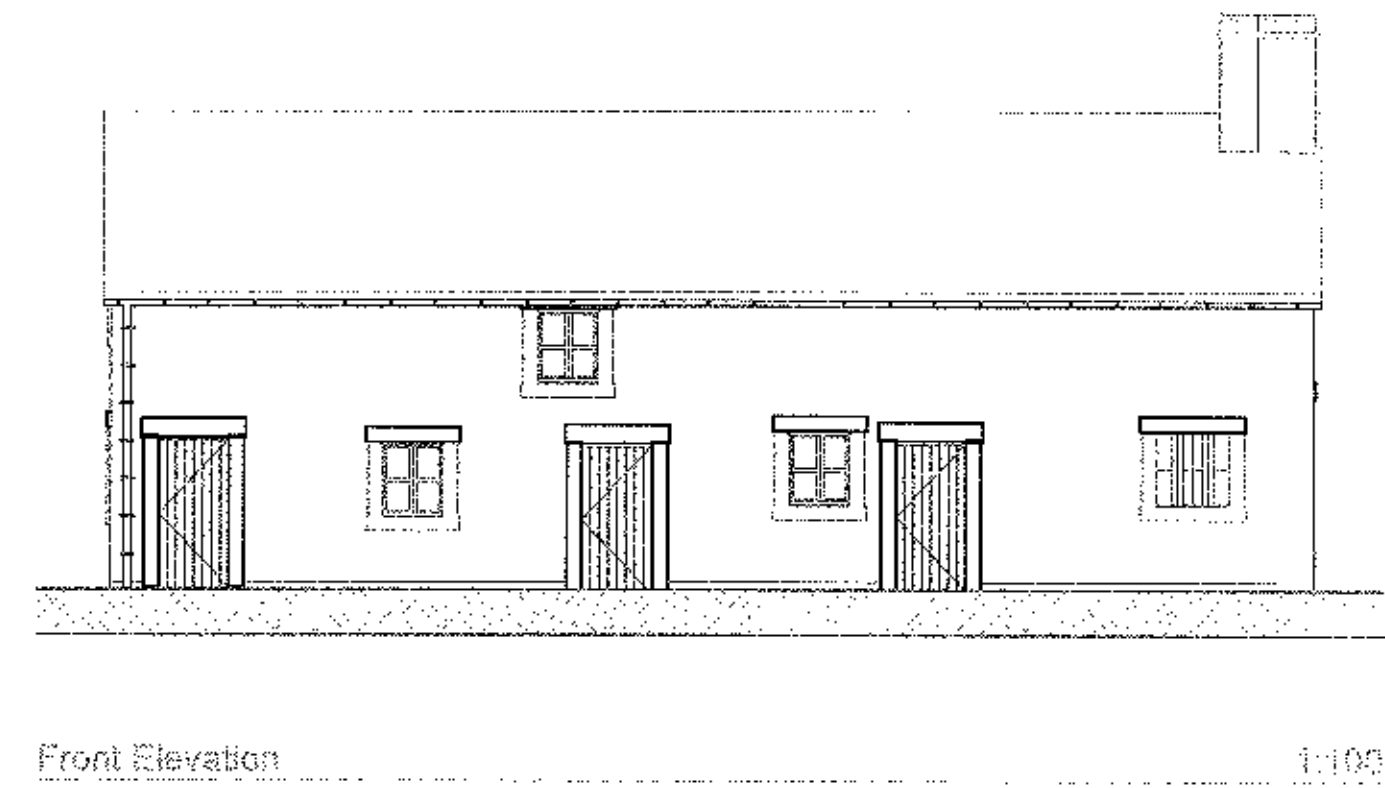
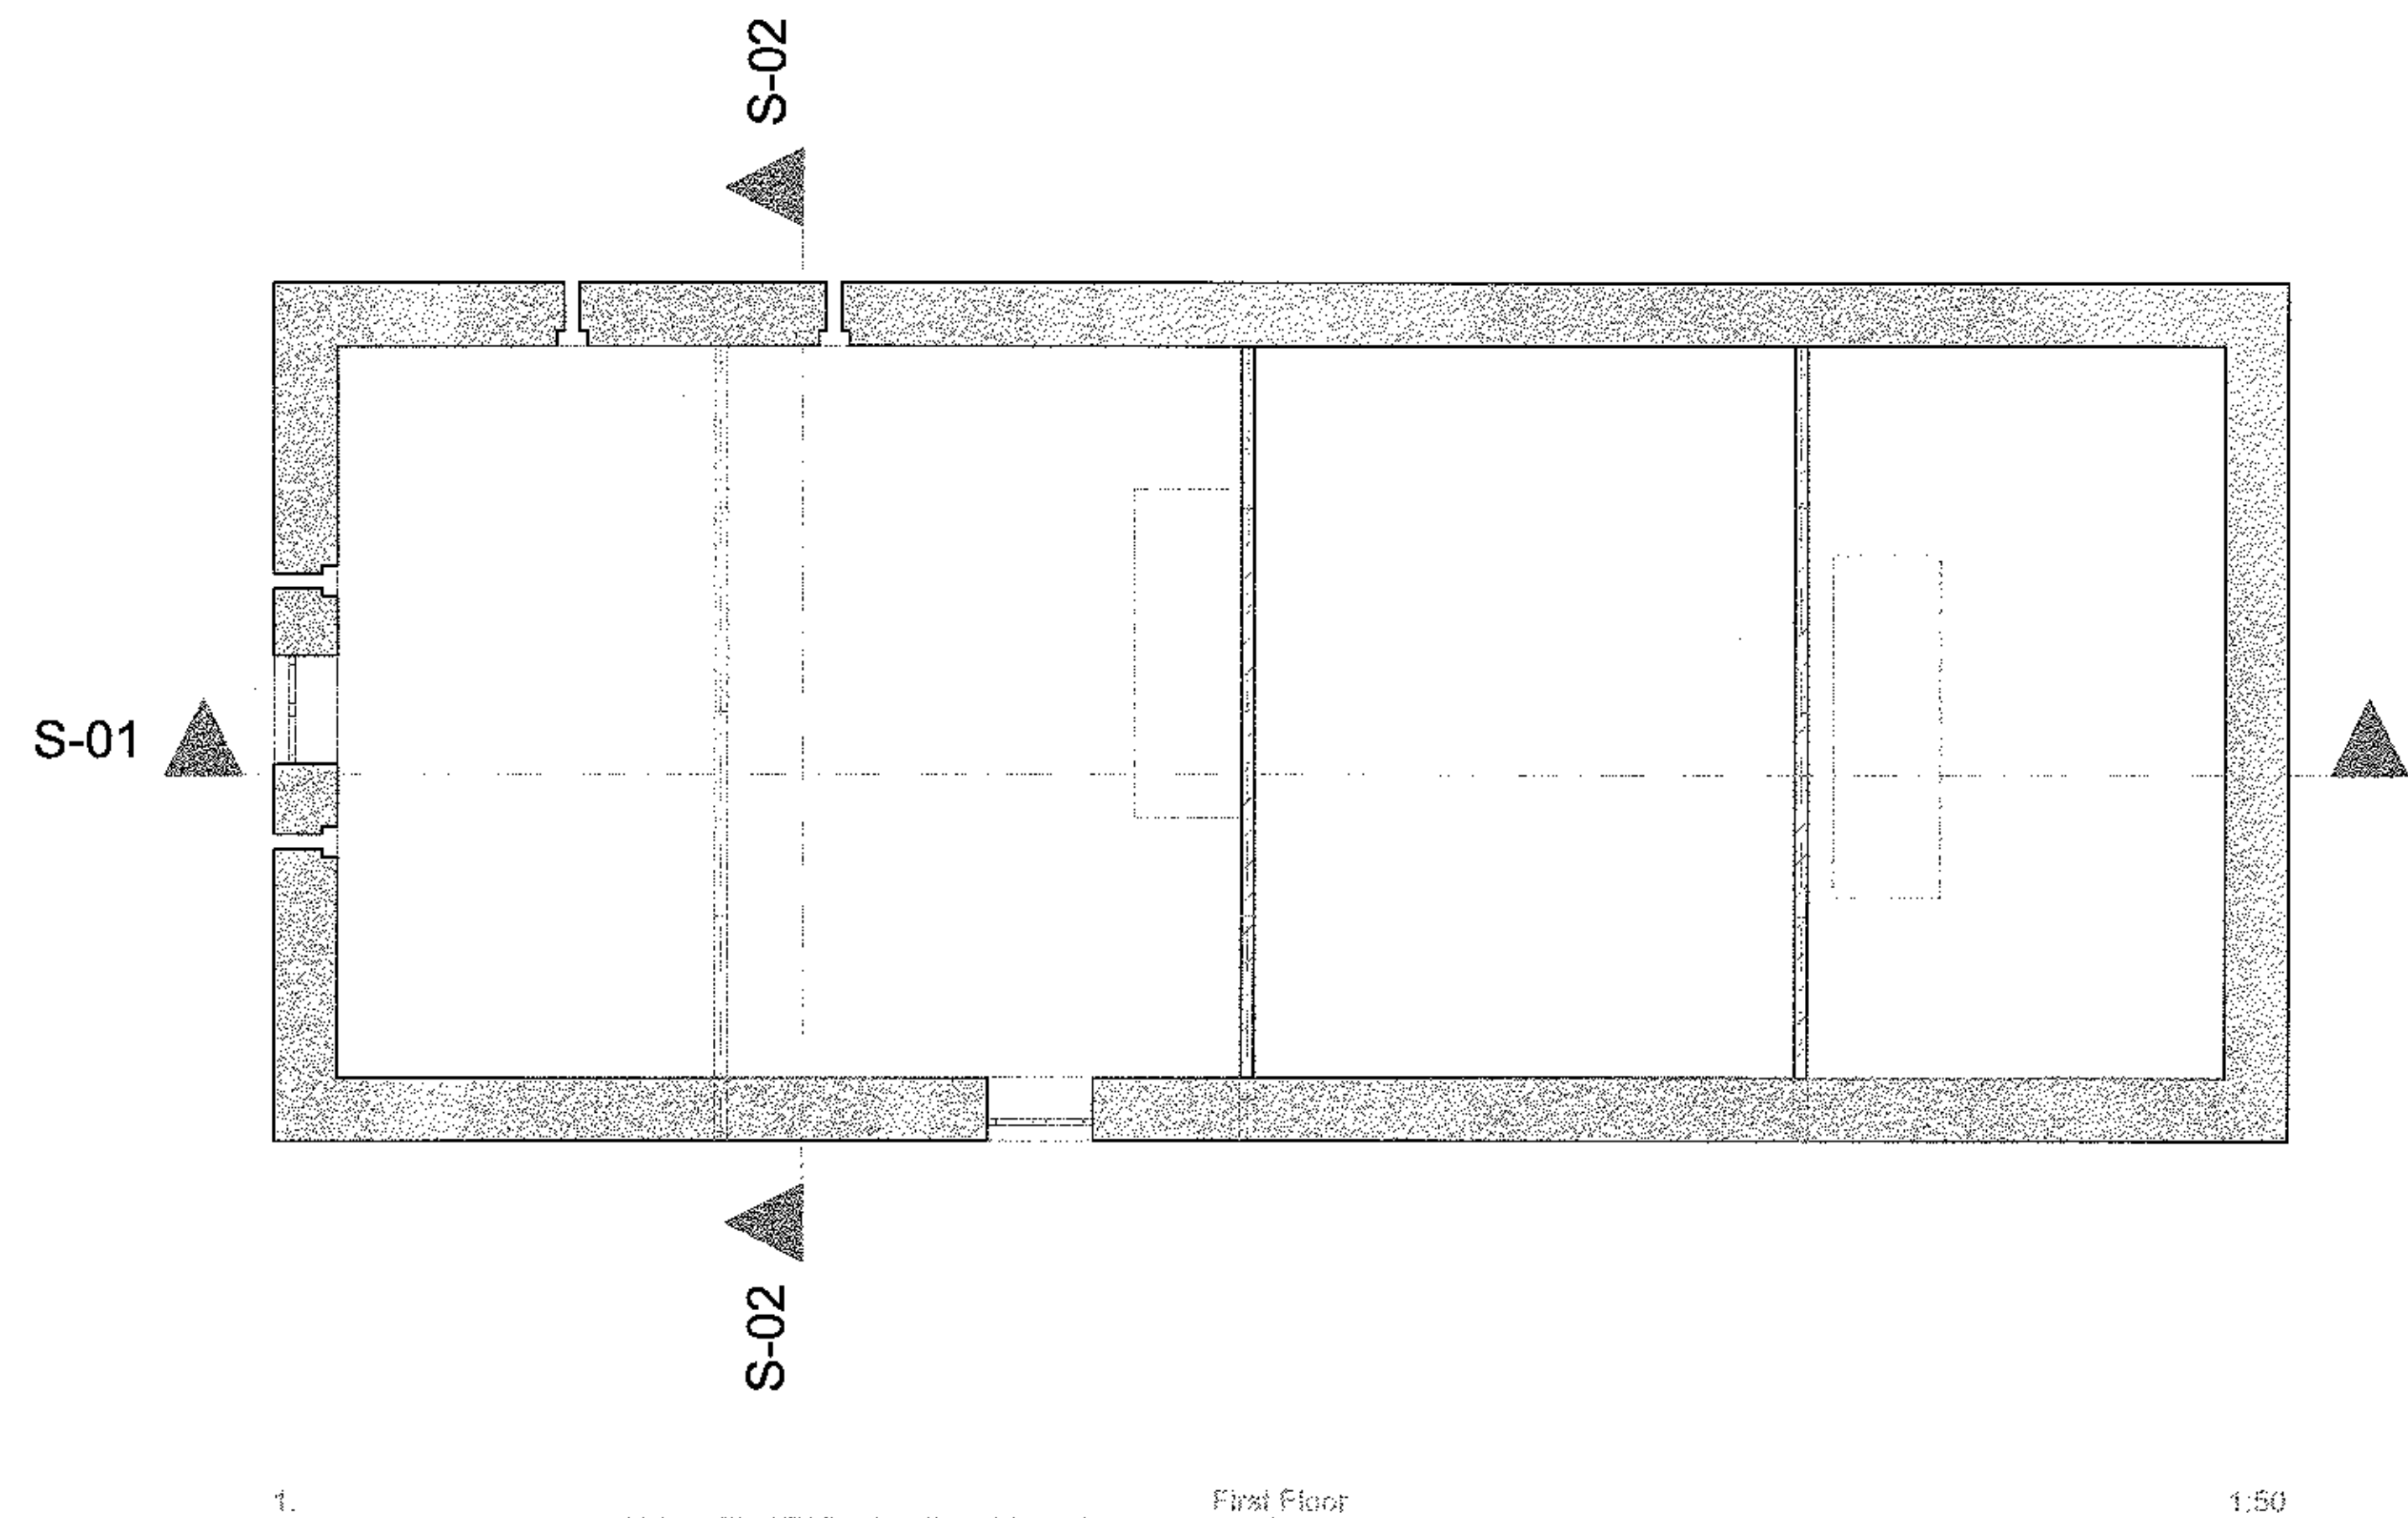


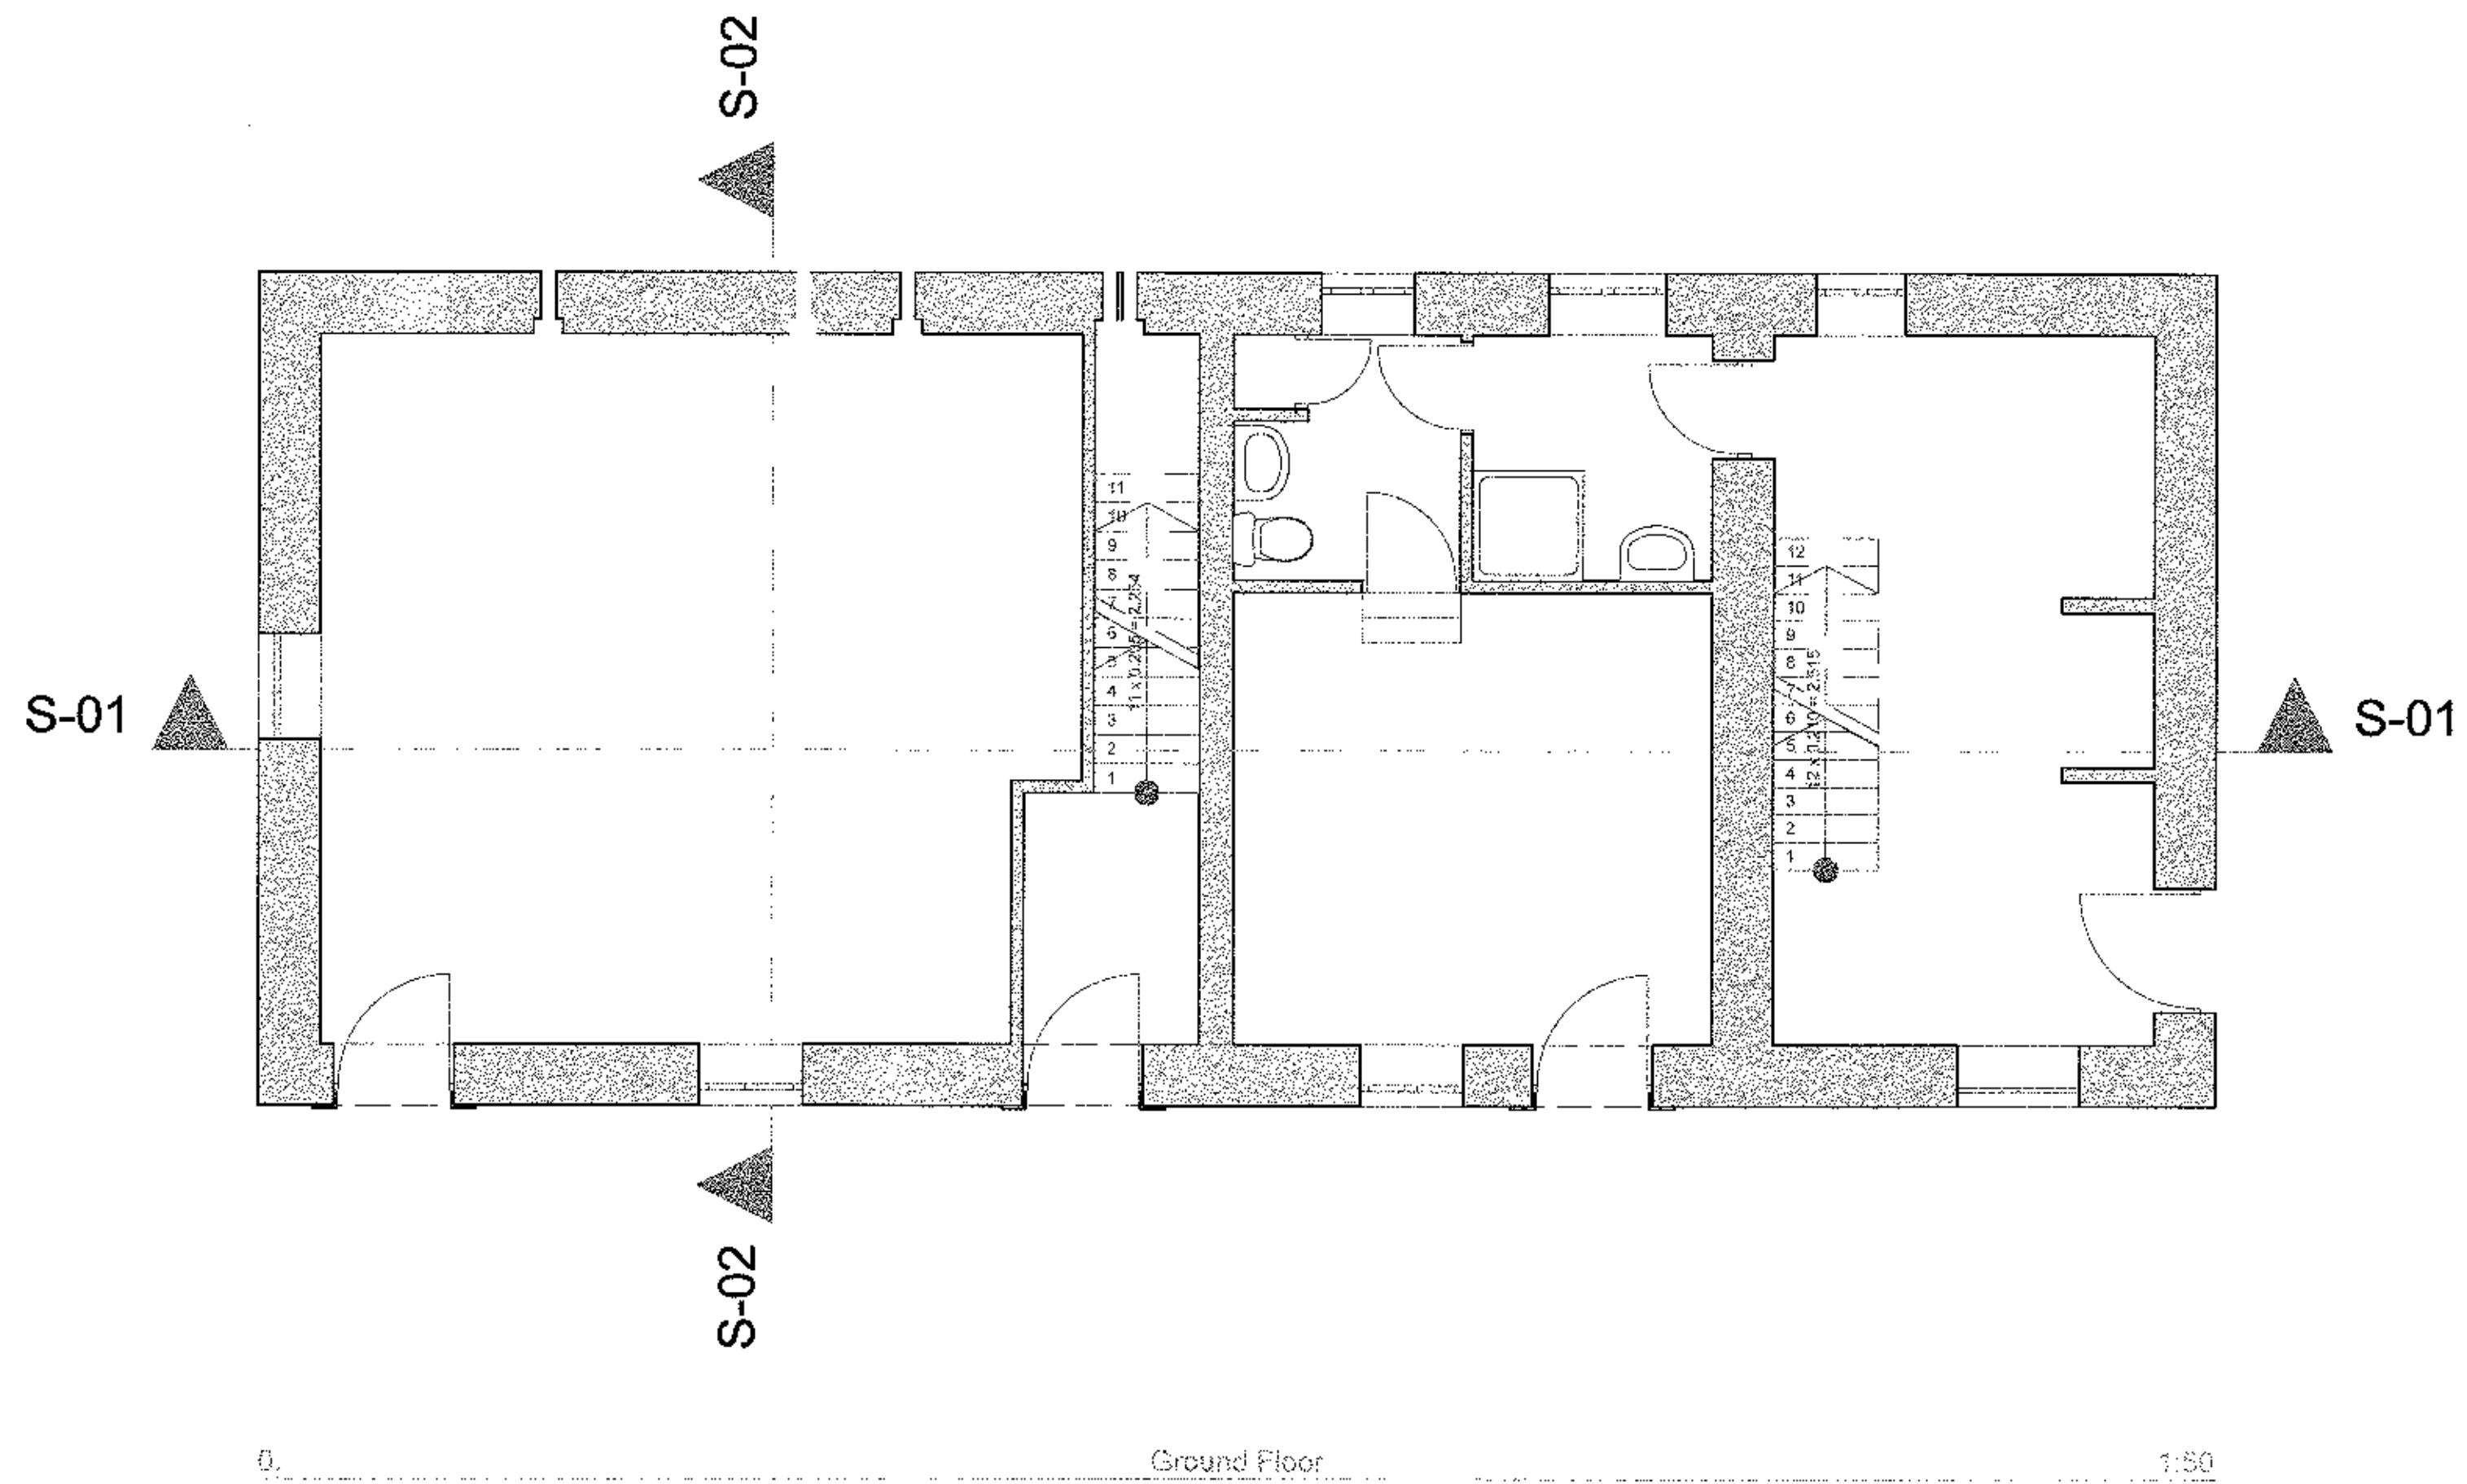

Notes:

All dimensions or levels shown on drawing are subject to detailed setting out and checking on site. Any discrepancies should be notified to the designer or project surveyor.

Only figured dimensions to be used subject to the above. No scaling off the drawing should be undertaken.

The information contained on the drawing must only be used at the named location.

The location of any services indicated on this drawing are approximate only and all must be checked on site by the main contractor before commencing works.

320120590P

320120589P

THIS DRAWING HAS BEEN
PREPARED FOR PLANNING
APPLICATION PURPOSES
ONLY

rev	date	description
A	10/05/12	planning amendments

ANDERTON GABLES
CHARTERED BUILDING SURVEYORS
& PROJECT CONSULTANTS

5 Windley Street, Preston PR1 2AA
Tel: 01772 628000
Email: info@andertongables.co.uk

Client:

Mr & Mrs Kay

Project Location:

Greengate Farm
Hurst Green
Cheshire

AMENDED PLANS RECEIVED
DATE 23.10.12

Drawing:

Ben 1
Existing Plans,
Elevations

Drawing Status:

PLANNING APPLICATION

Drawn By:	DM	CAD Ref:	
Checked By:	AW	CON Ref:	
Scale:	1/100	Drawing No:	AGR3701
Drawing:		Rev:	A
Date:			