



320120639P

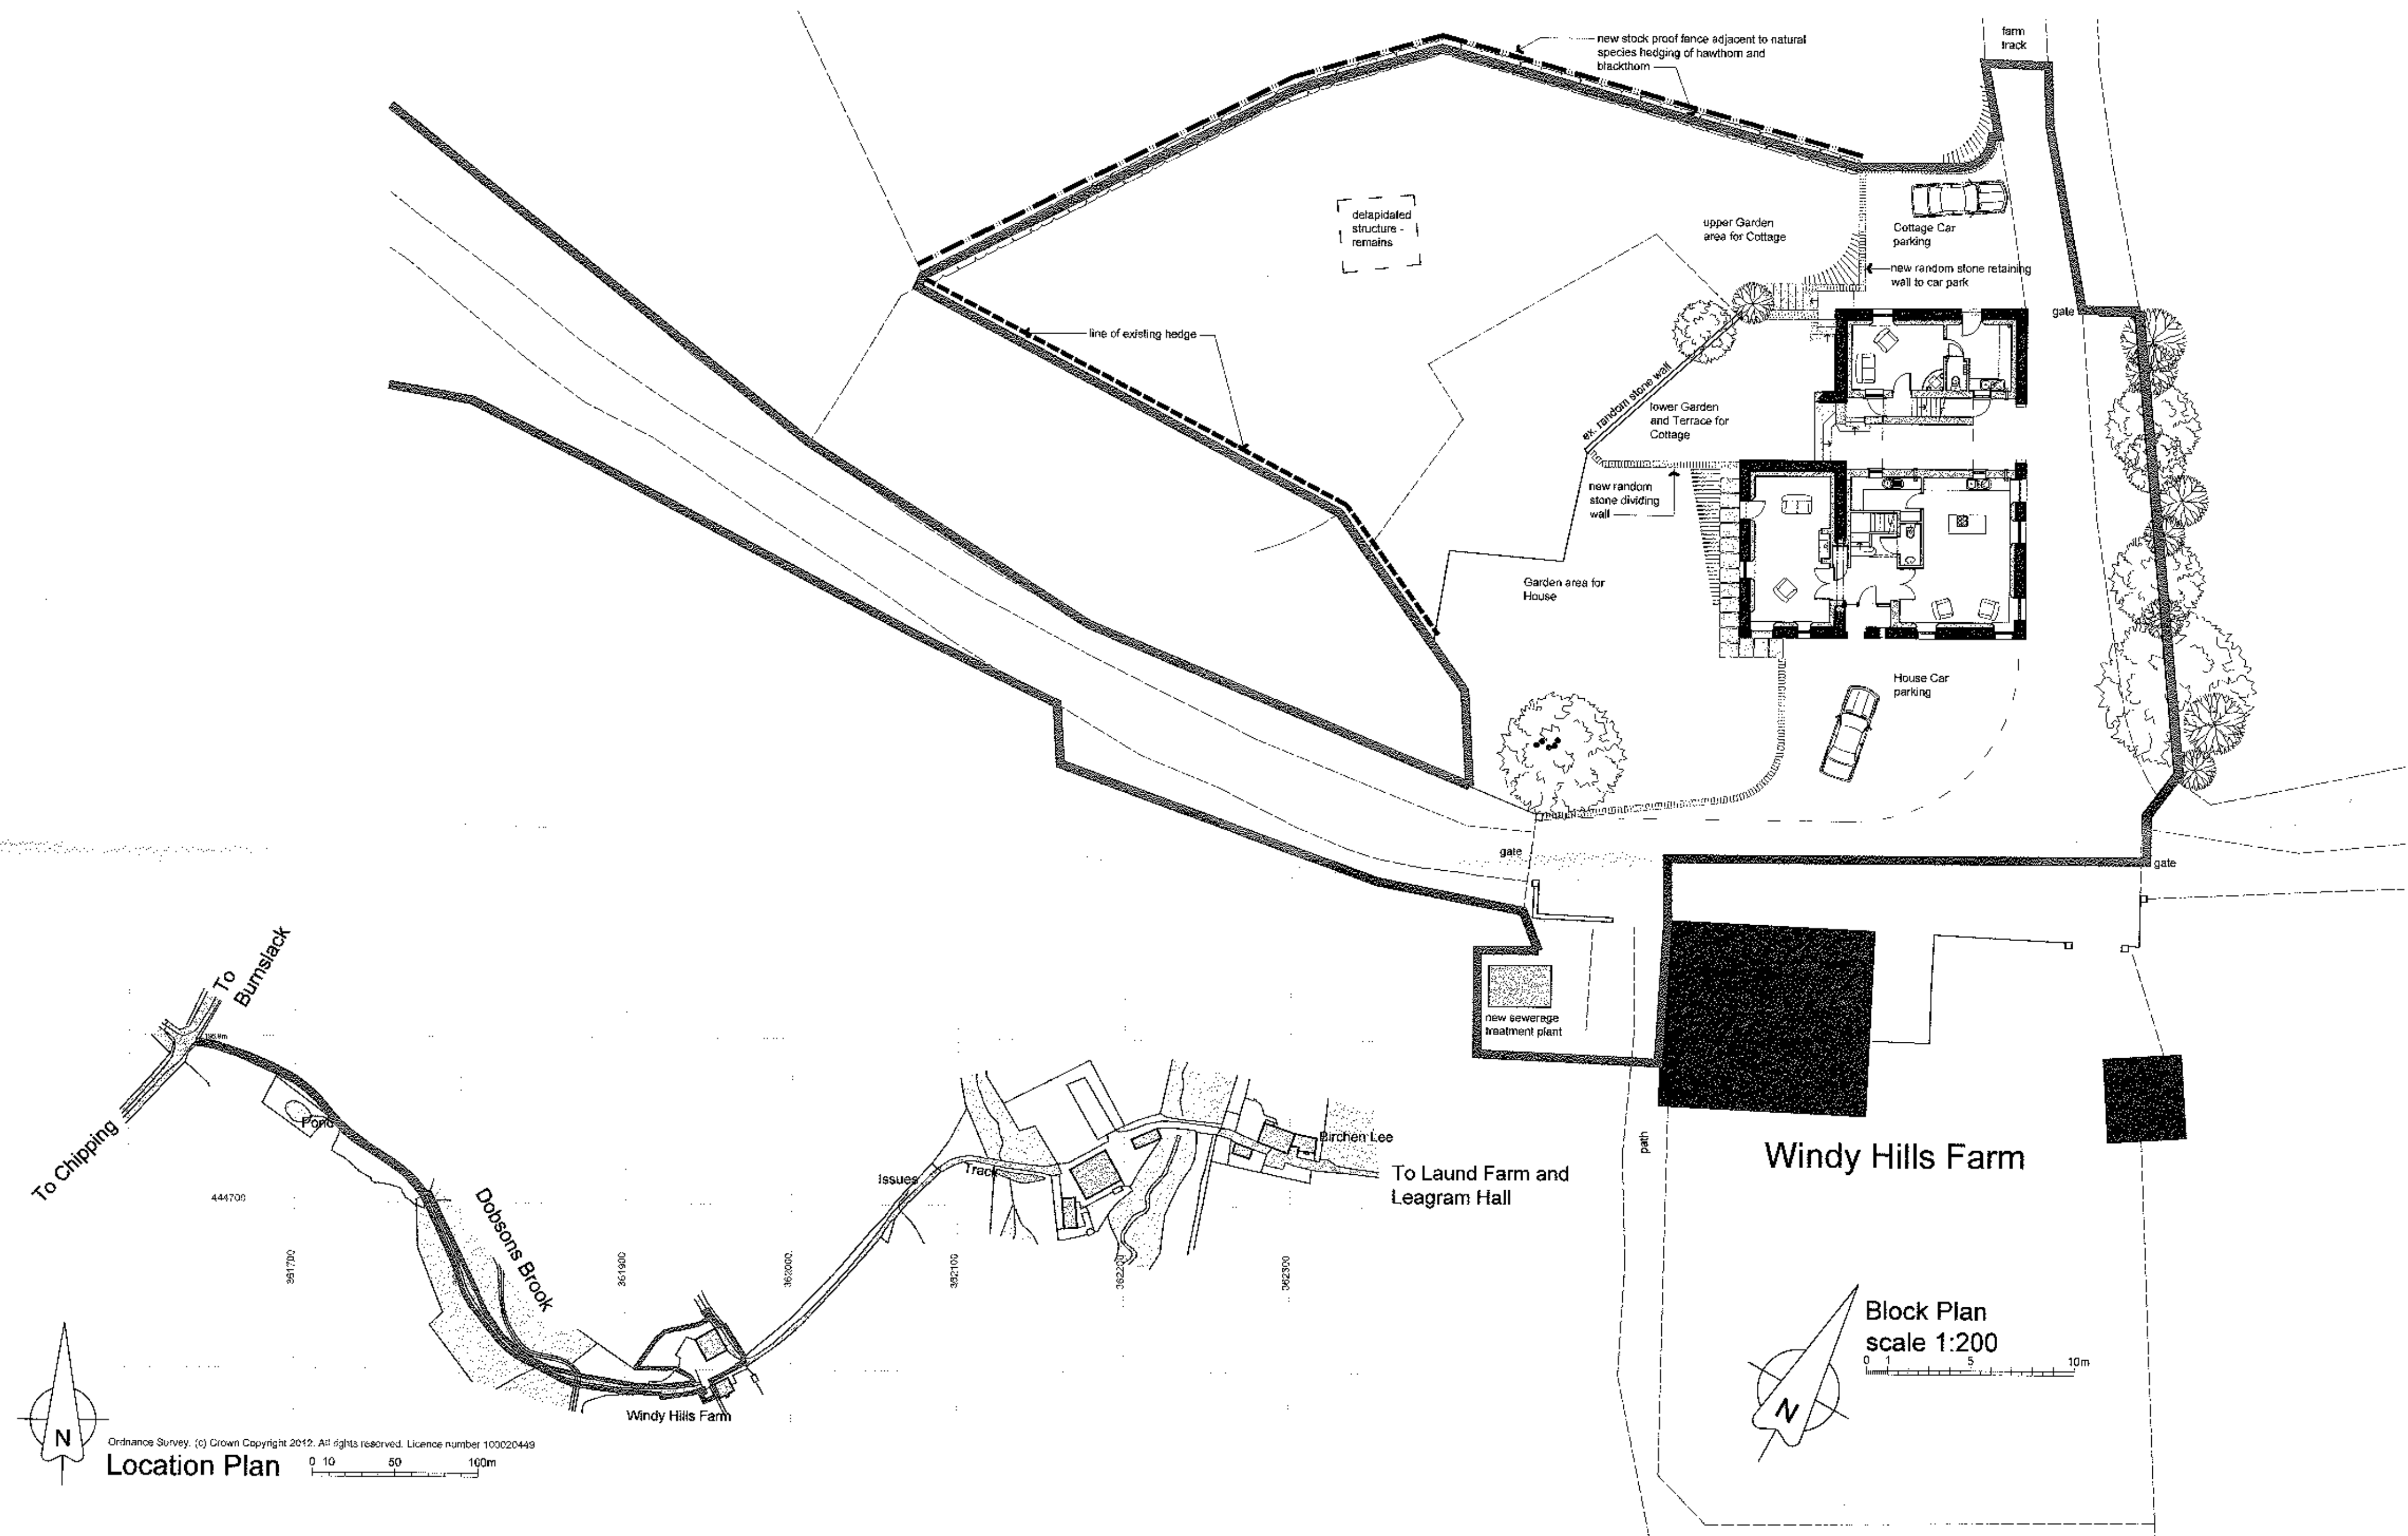

AMENDED PLANS RECEIVED
 DATE 10/8/12

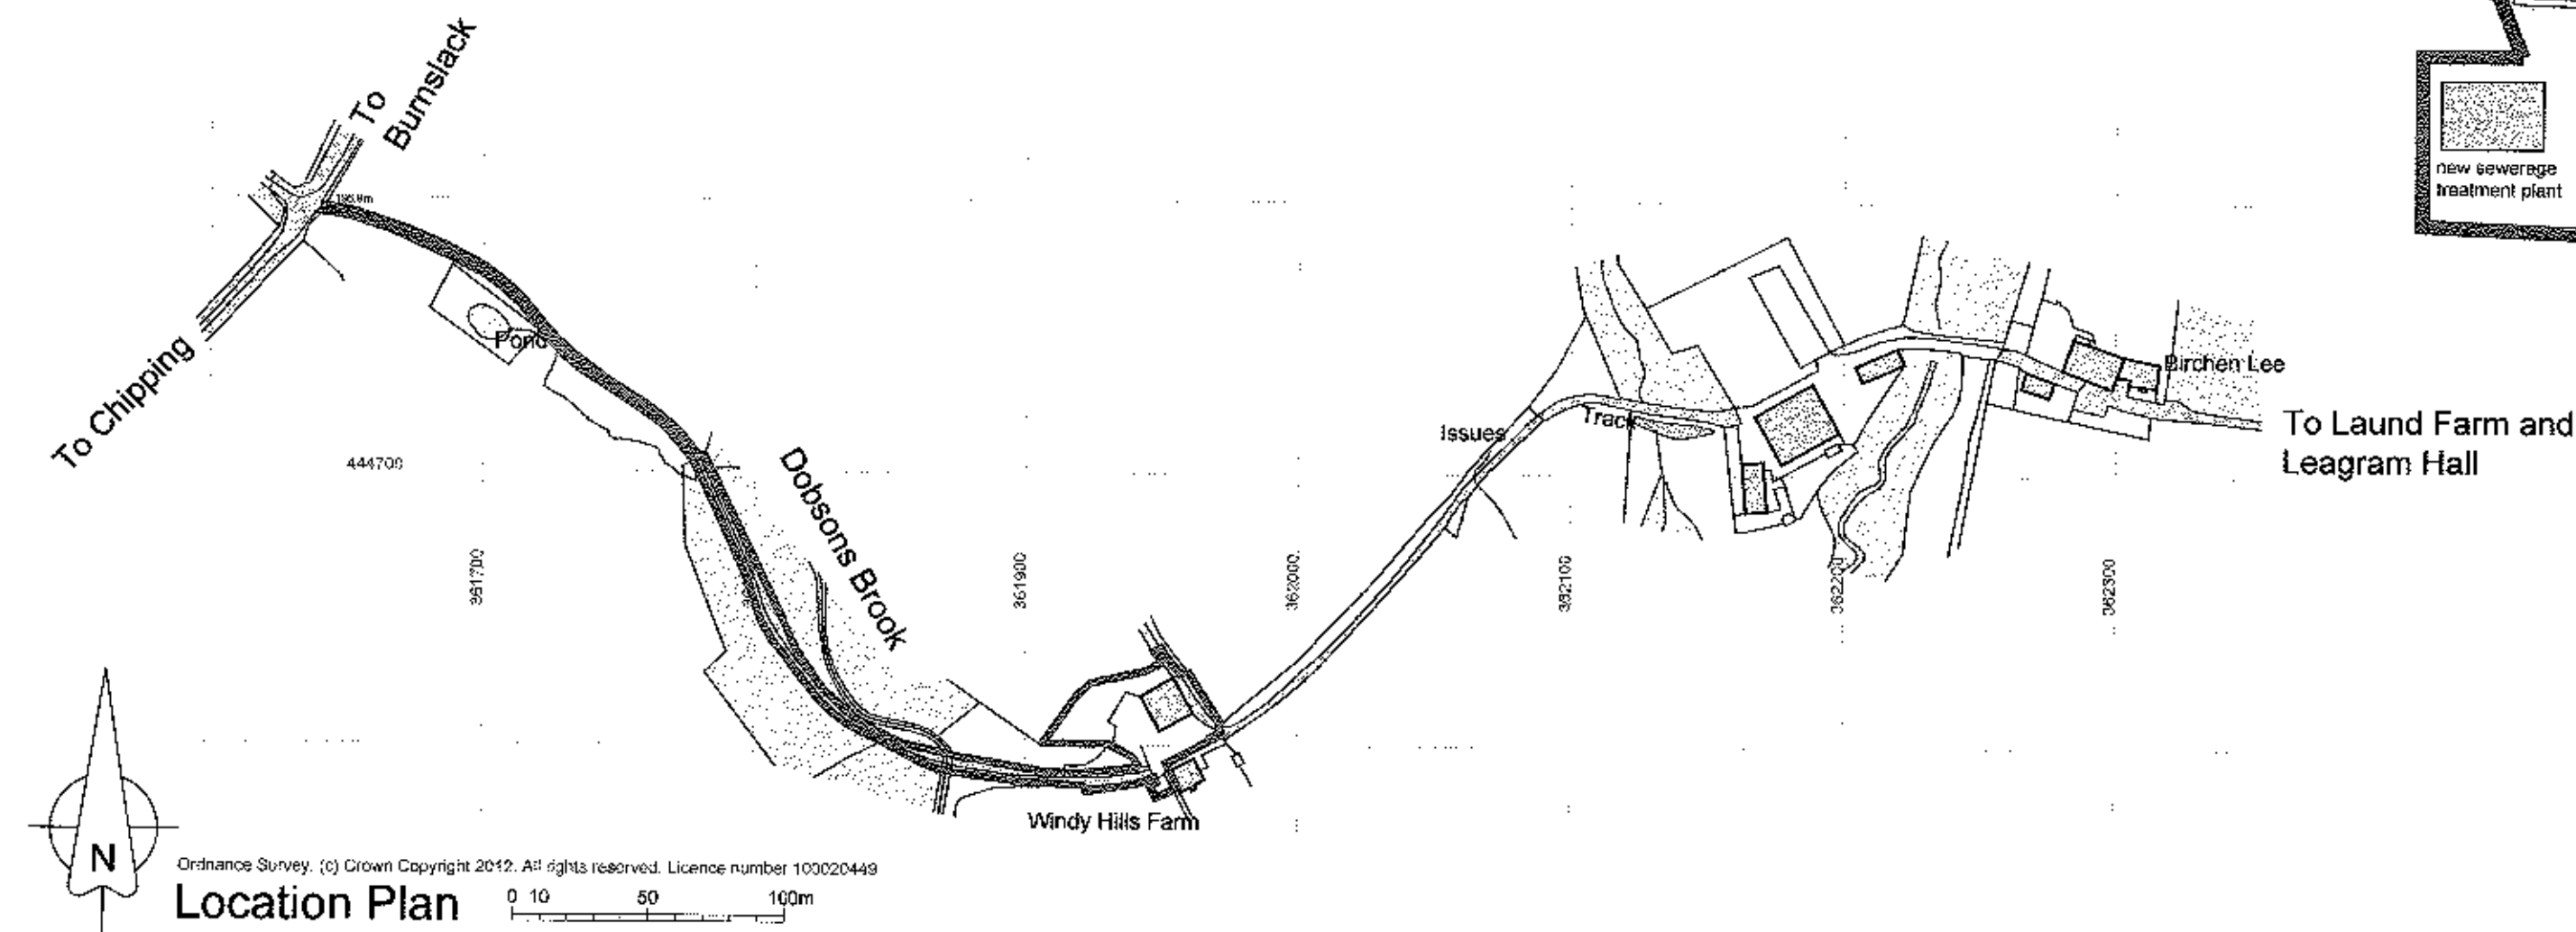

Ordnance Survey. (c) Crown Copyright 2012. All rights reserved. Licence number 100020449
 Location Plan 0 10 50 100m

PGB Architectural Services LTD

Lily Cottage 12 Glen Avenue Kibbles Cider Brecon PR3 2DS	CLIENT Mr J. Ward Leagram Hall Chipping PR3 2GS	PROJECT Barn Conversion Windy Hills Farm Chipping PR3 2GS	DRAWING FILE Local Plan and Block Plan
PAPER SIZE: A3 SCALE: 1:200 DATE: Apr 2012	DRAWING NO. 05 OF 05		